



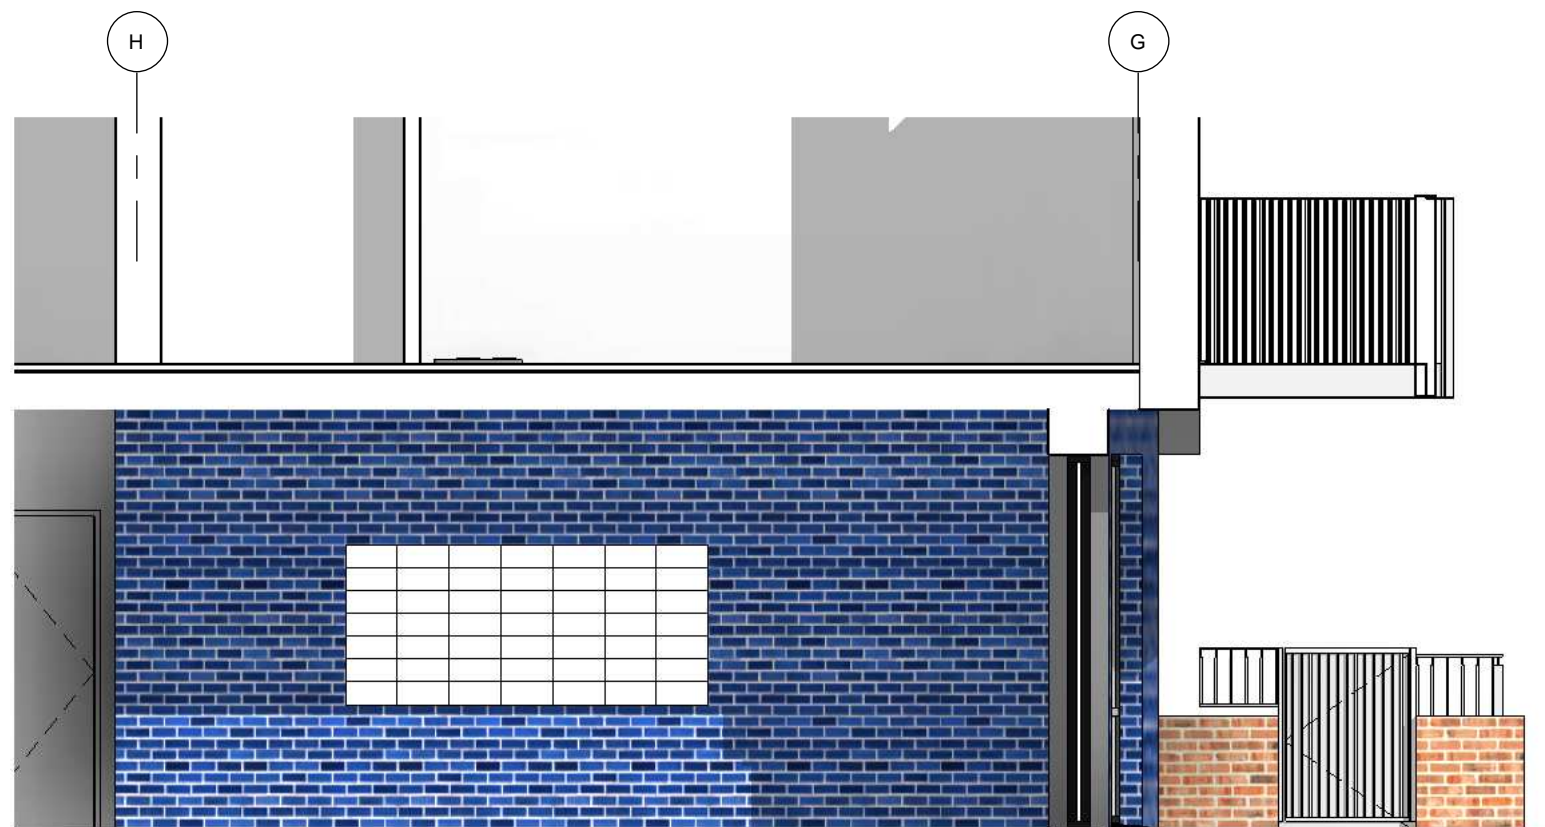

1 Common Entrance Elevation
1 : 50



2 Common Entrance Section
1 : 50

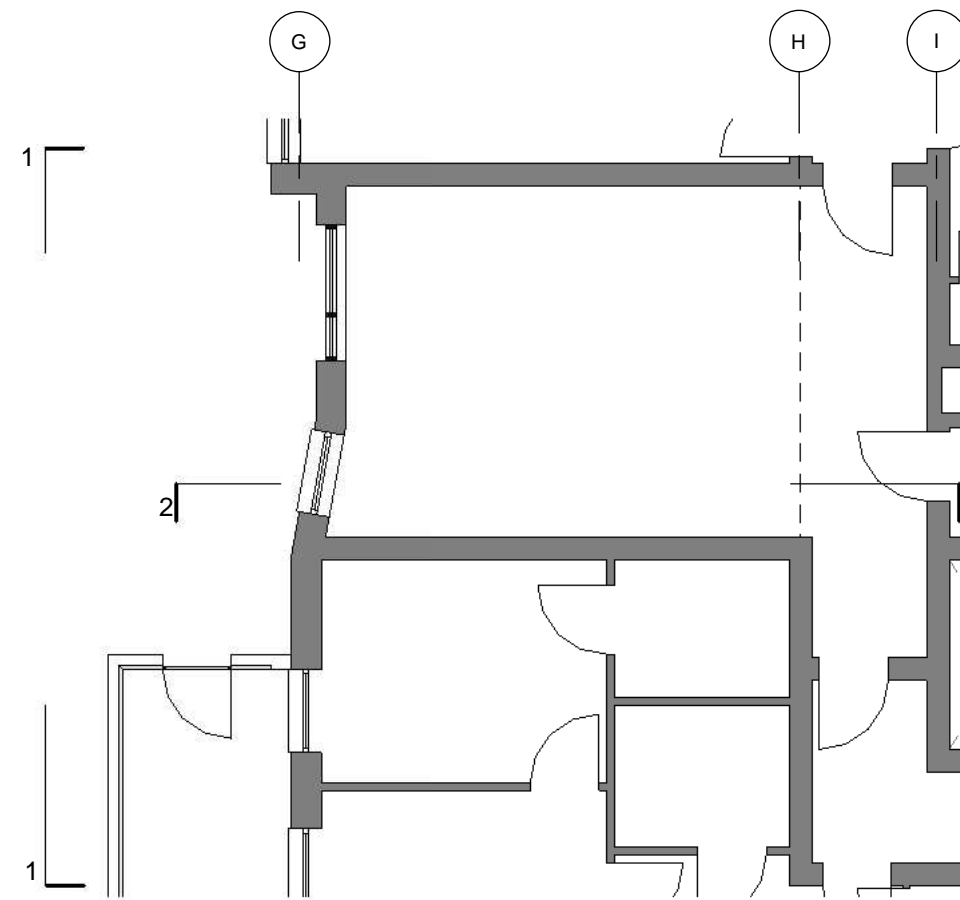

3 00 - Ground Floor - Common Entrance
1 : 100

NOTES


- Do not scale from this drawing, except for planning purposes.
- Check all dimensions on site.
- Subject to survey.
- Subject to site inspection.
- Site boundary lines are indicative only.

MATERIALS KEY

- B1 Brick type 1 - Light red facing brick
- B1T Brick type 1T - Light red facing brick in dog tooth bond or similar
- B2 Brick type 2 - Medium red facing brick
- B2T Brick type 2T - Medium red facing brick in dog tooth bond or similar
- B3 Brick type 3 - Darker red facing brick
- B3T Brick type 3 - Darker red facing brick in dog tooth bond or similar
- BB Pale brick banding in dog tooth or similar brick bond
- BP Projecting brick bands
- BW Pale brick band in projecting header course BW
- G Composite glazing with ppc aluminium facing
- GB Glass balcony balustrade
- GBB Blue glazed brick
- GBB2 Light Blue glazed brick
- GBG Green glazed brick
- R Grey metal standing seam roof

Rev	Date	By	Description
A	19/11/15	AB	References added
-	13/11/15	AB	Planning Issue

Revision Schedule

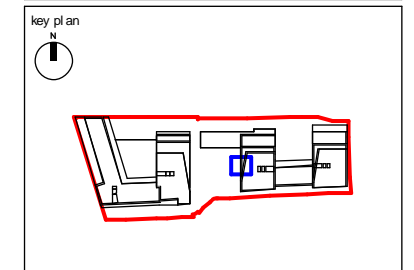

project
156 WEST END LANE
WEST HAMPSTEAD

title
TYPICAL COMMON ENTRANCE

drawing status PLANNING		
contract no.	scale As indicated @ A3	
client ref. A2 DOMINION	date 11/08/15	
drawn by ACR	checked by Checker	
project no. 13119	drawing number PL(EL)P053	revision PA






2 Southern Front Garden Elevation
1 : 100

NOTES
 -Do not scale from this drawing, except for planning purposes.
 -Check all dimensions on site.
 -Subject to survey.
 -Subject to site inspection.
 -Site boundary lines are indicative only.

- MATERIALS KEY**
- B1 Brick type 1 - Light red facing brick
 - B1T Brick type 1T - Light red facing brick in dog tooth bond or similar
 - B2 Brick type 2 - Medium red facing brick
 - B2T Brick type 2T - Medium red facing brick in dog tooth bond or similar
 - B3 Brick type 3 - Darker red facing brick
 - B3T Brick type 3 - Darker red facing brick in dog tooth bond or similar
 - BB Pale brick banding in dog tooth or similar brick bond
 - BP Projecting brick bands
 - BW Pale brick band in projecting header course BW
 - G Composite glazing with ppc aluminium facing
 - GB Glass balcony balustrade
 - GBB Blue glazed brick
 - GBB2 Light Blue glazed brick
 - GBG Green glazed brick
 - R Grey metal standing seam roof

Rev	Date	By	Description
A	19/11/15	AB	References added
-	13/11/15	AB	Planning Issue

Revision Schedule	

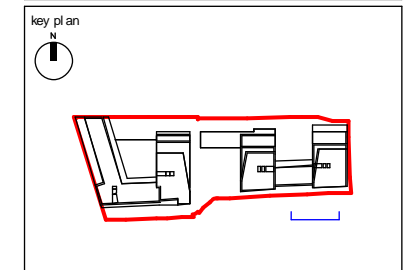

project
 156 WEST END LANE
 WEST HAMPSTEAD


title
 TYPICAL FRONT GARDEN

drawing status PLANNING		scale As indicated @ A3
contract no.	date 11/08/15	checked by Checker
client ref. A2 DOMINION	drawn by ACR	revision PA
project no. 13119	drawing number PL(EL)P054	




1 Typical Front Garden - Lower Ground Floor
1 : 50

NOTES
 -Do not scale from this drawing, except for planning purposes.
 -Check all dimensions on site.
 -Subject to survey.
 -Subject to site inspection.
 -Site boundary lines are indicative only.

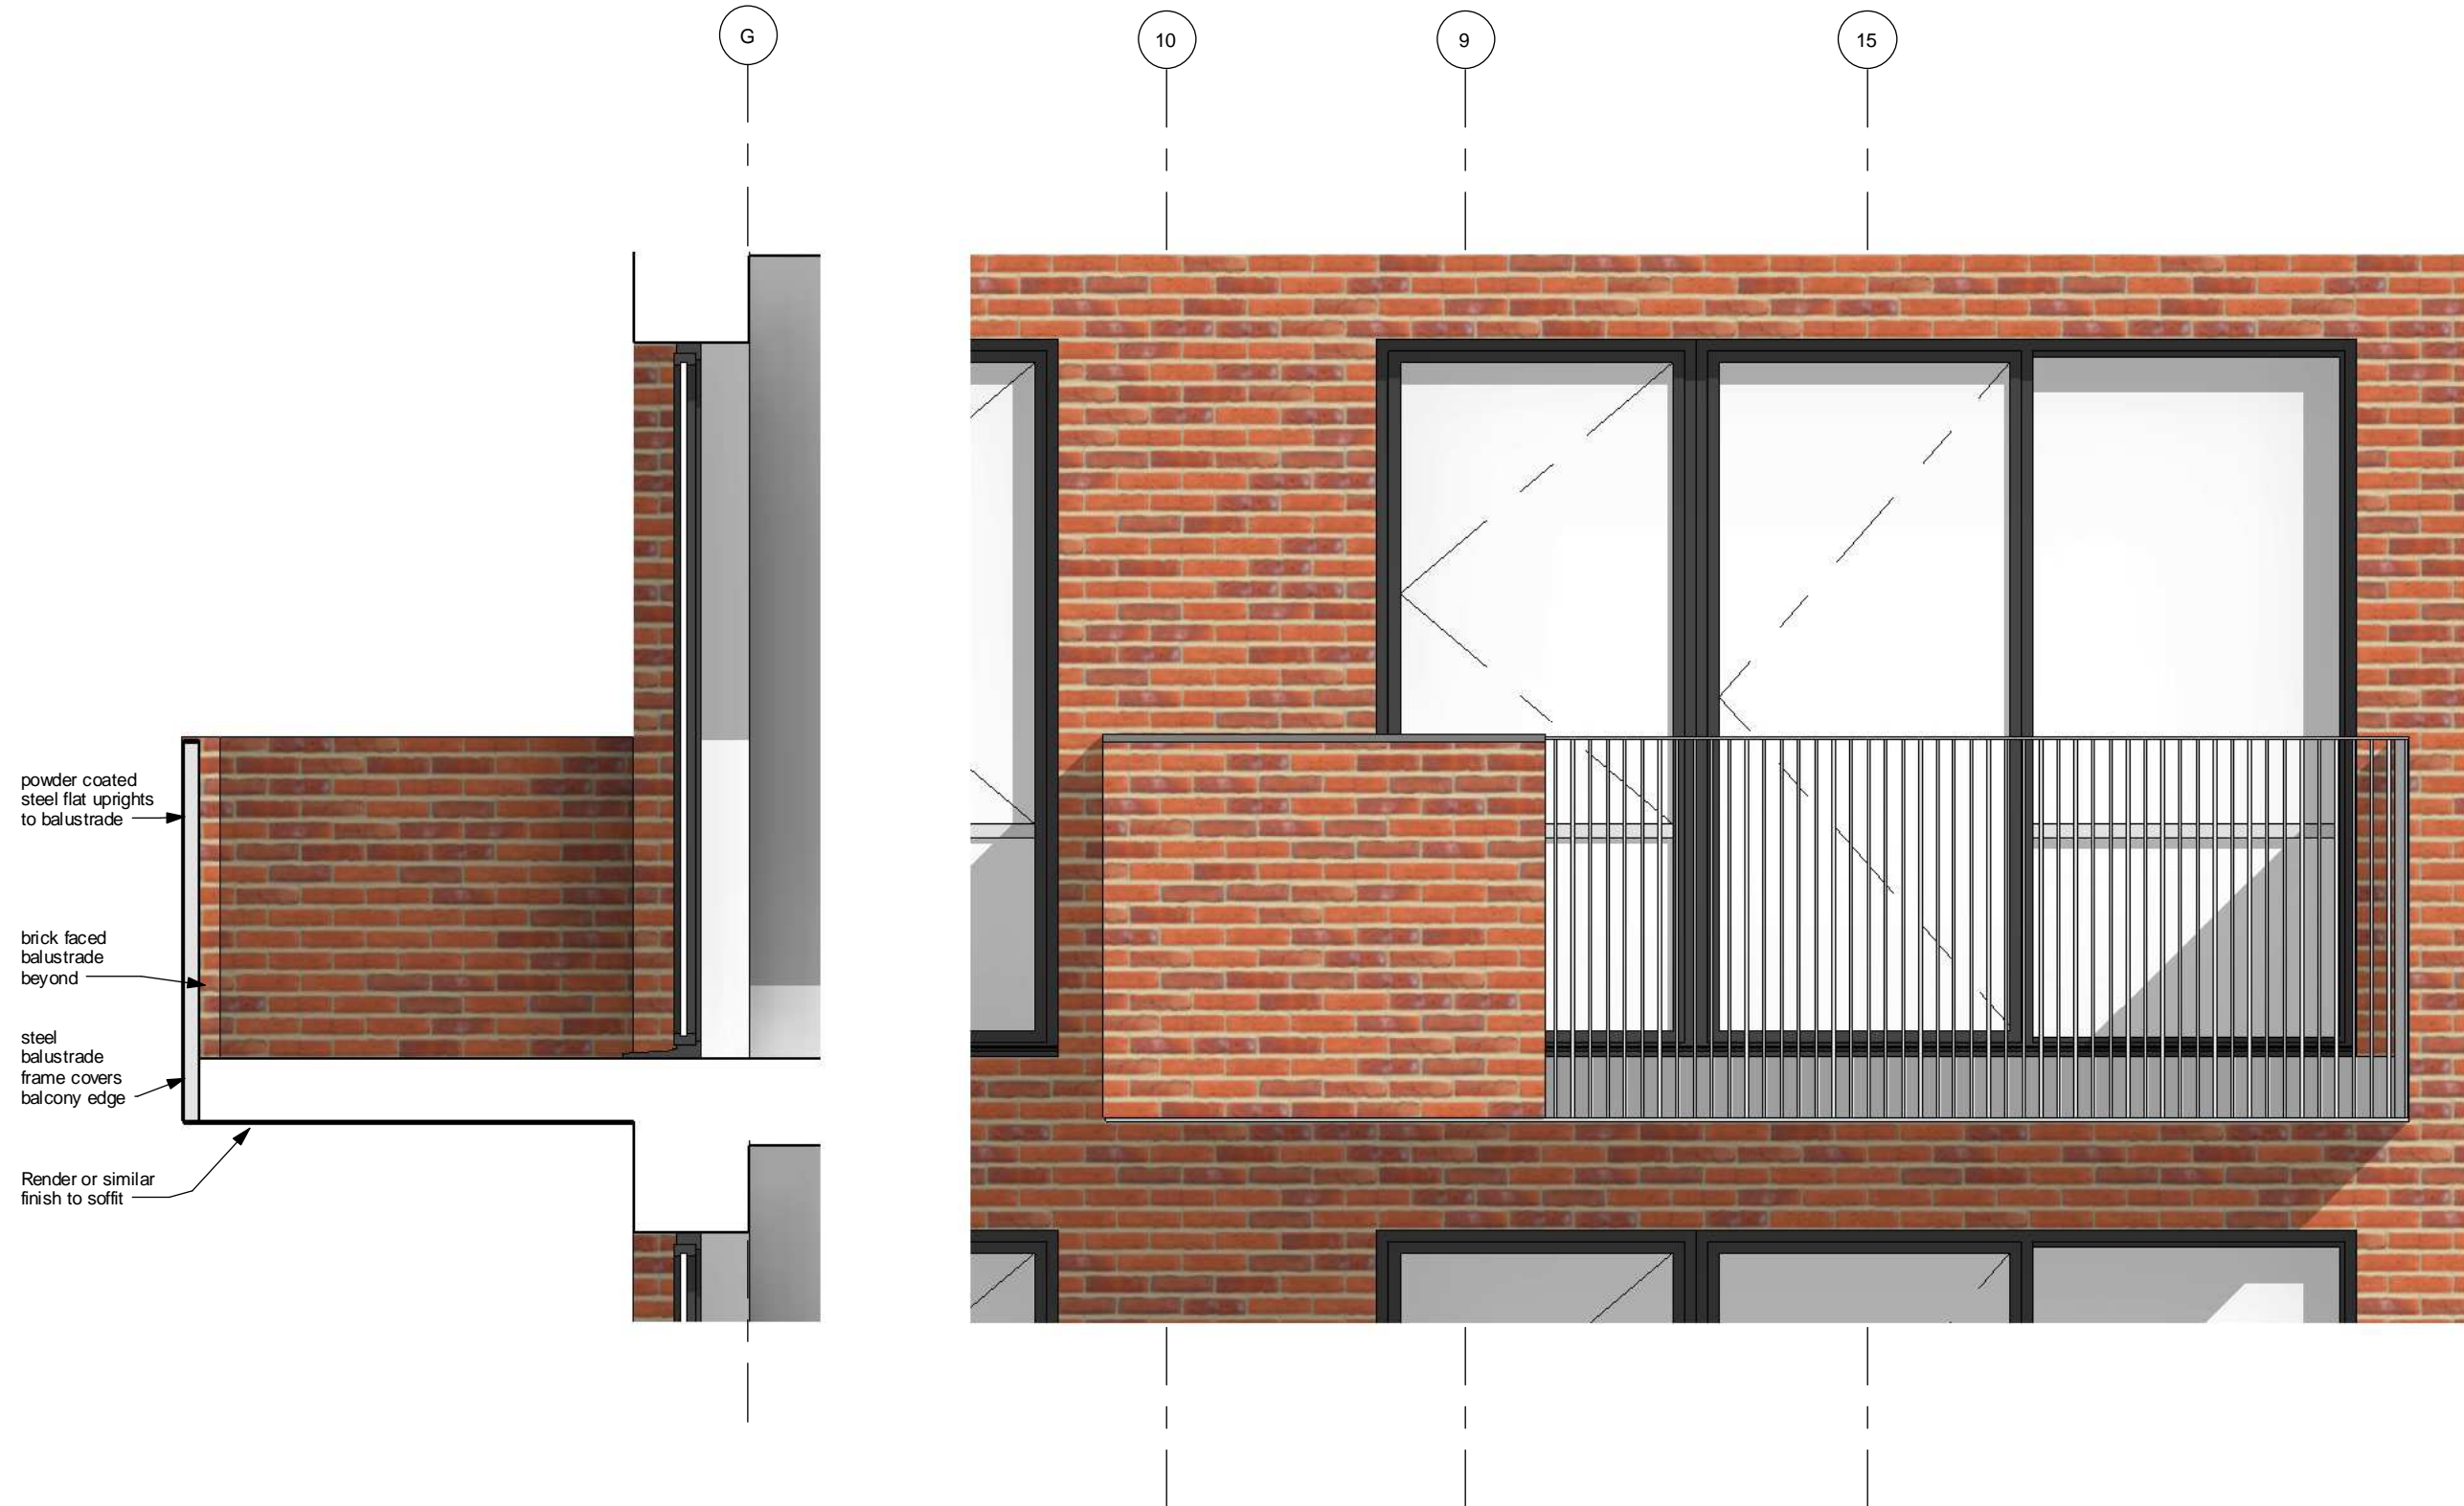

Rev	Date	By	Description
A	19/11/15	AB	References added
-	13/11/15	AB	Planning Issue

Revision Schedule

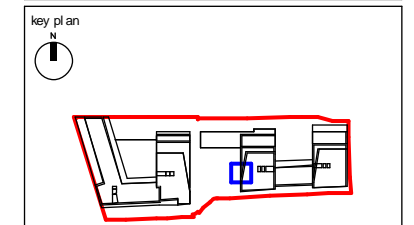

project
 156 WEST END LANE
 WEST HAMPSTEAD

title
 TYPICAL BALCONY DETAIL

drawing status PLANNING		scale 1 : 25 @ A3
contract no.	date 11/15/15	
client ref. A2 DOMINION	checked by Checker	
drawn by Author	project no. 13119	revision PA
drawing number PL(EL)P055		

cgl | **Child Graddon Lewis**
 architects & designers

Studio1
 155 Commercial Street
 Spitalfields
 London E1 6BJ
 T: +44 (0) 20 7539 1200
 F: +44 (0) 20 7539 1201
 E: hg@cgluk.com
 www.cgluk.com