


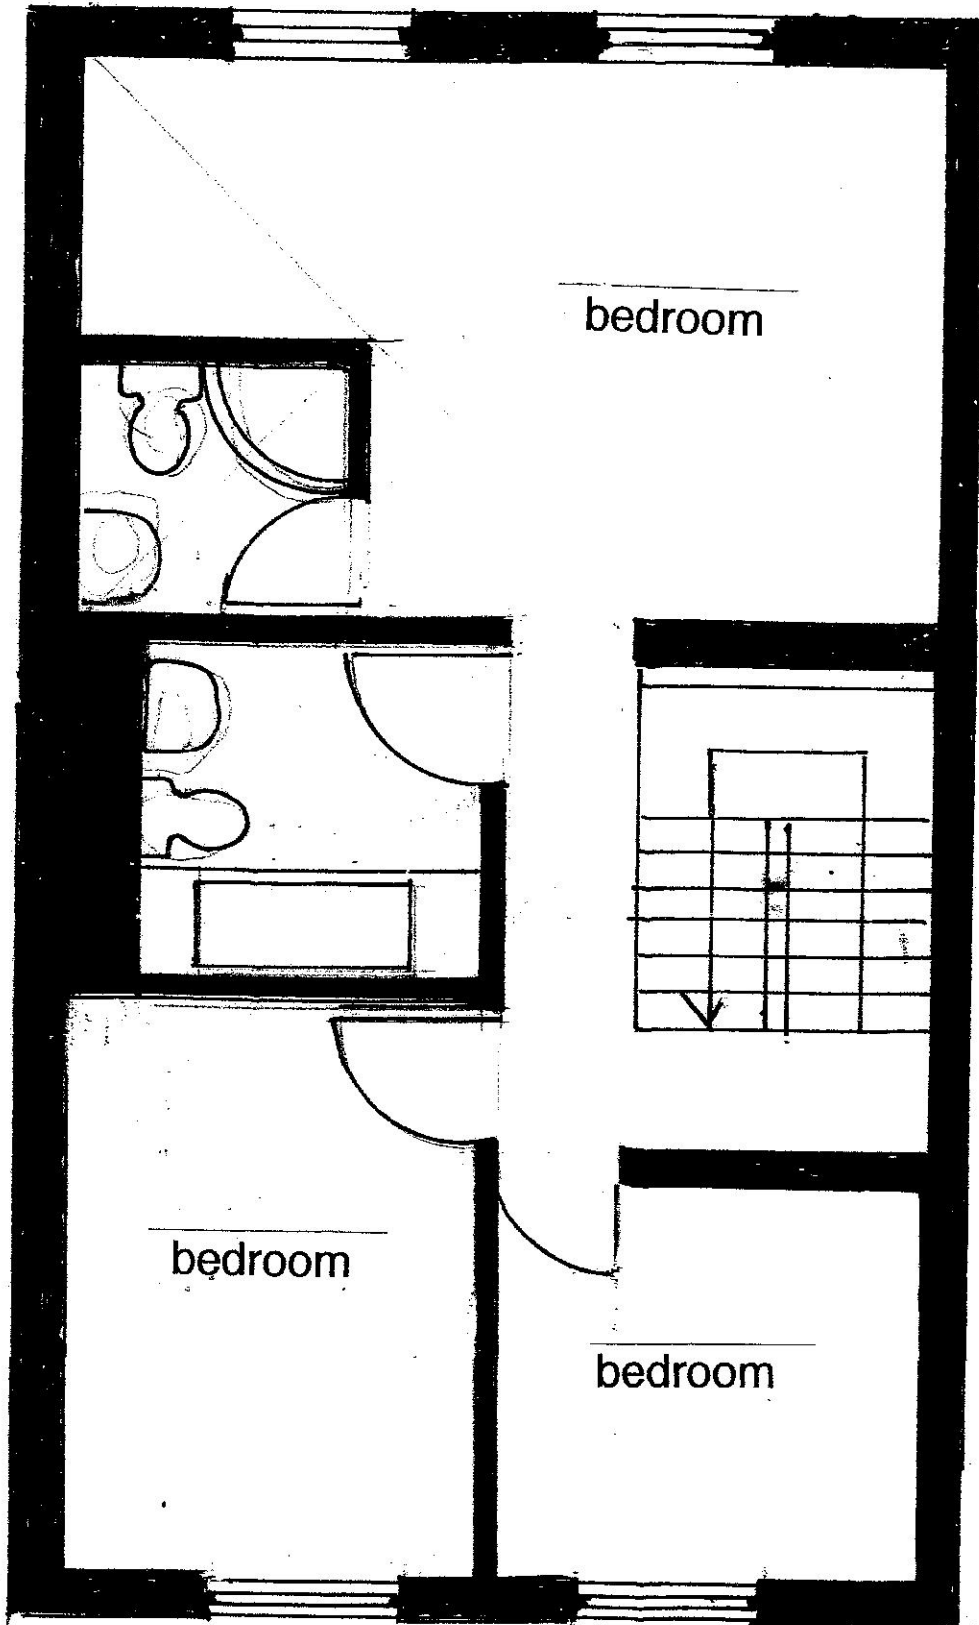

37 Elliott Square NW3 for Gill King  
2ND FLOOR PLAN 1:50 existing

GK4