


notes:
 Do not scale from this drawing
 All dimensions to be checked on site and any discrepancies reported to the Architect/Contract Administrator before proceeding with the works on site, or off-site fabrication

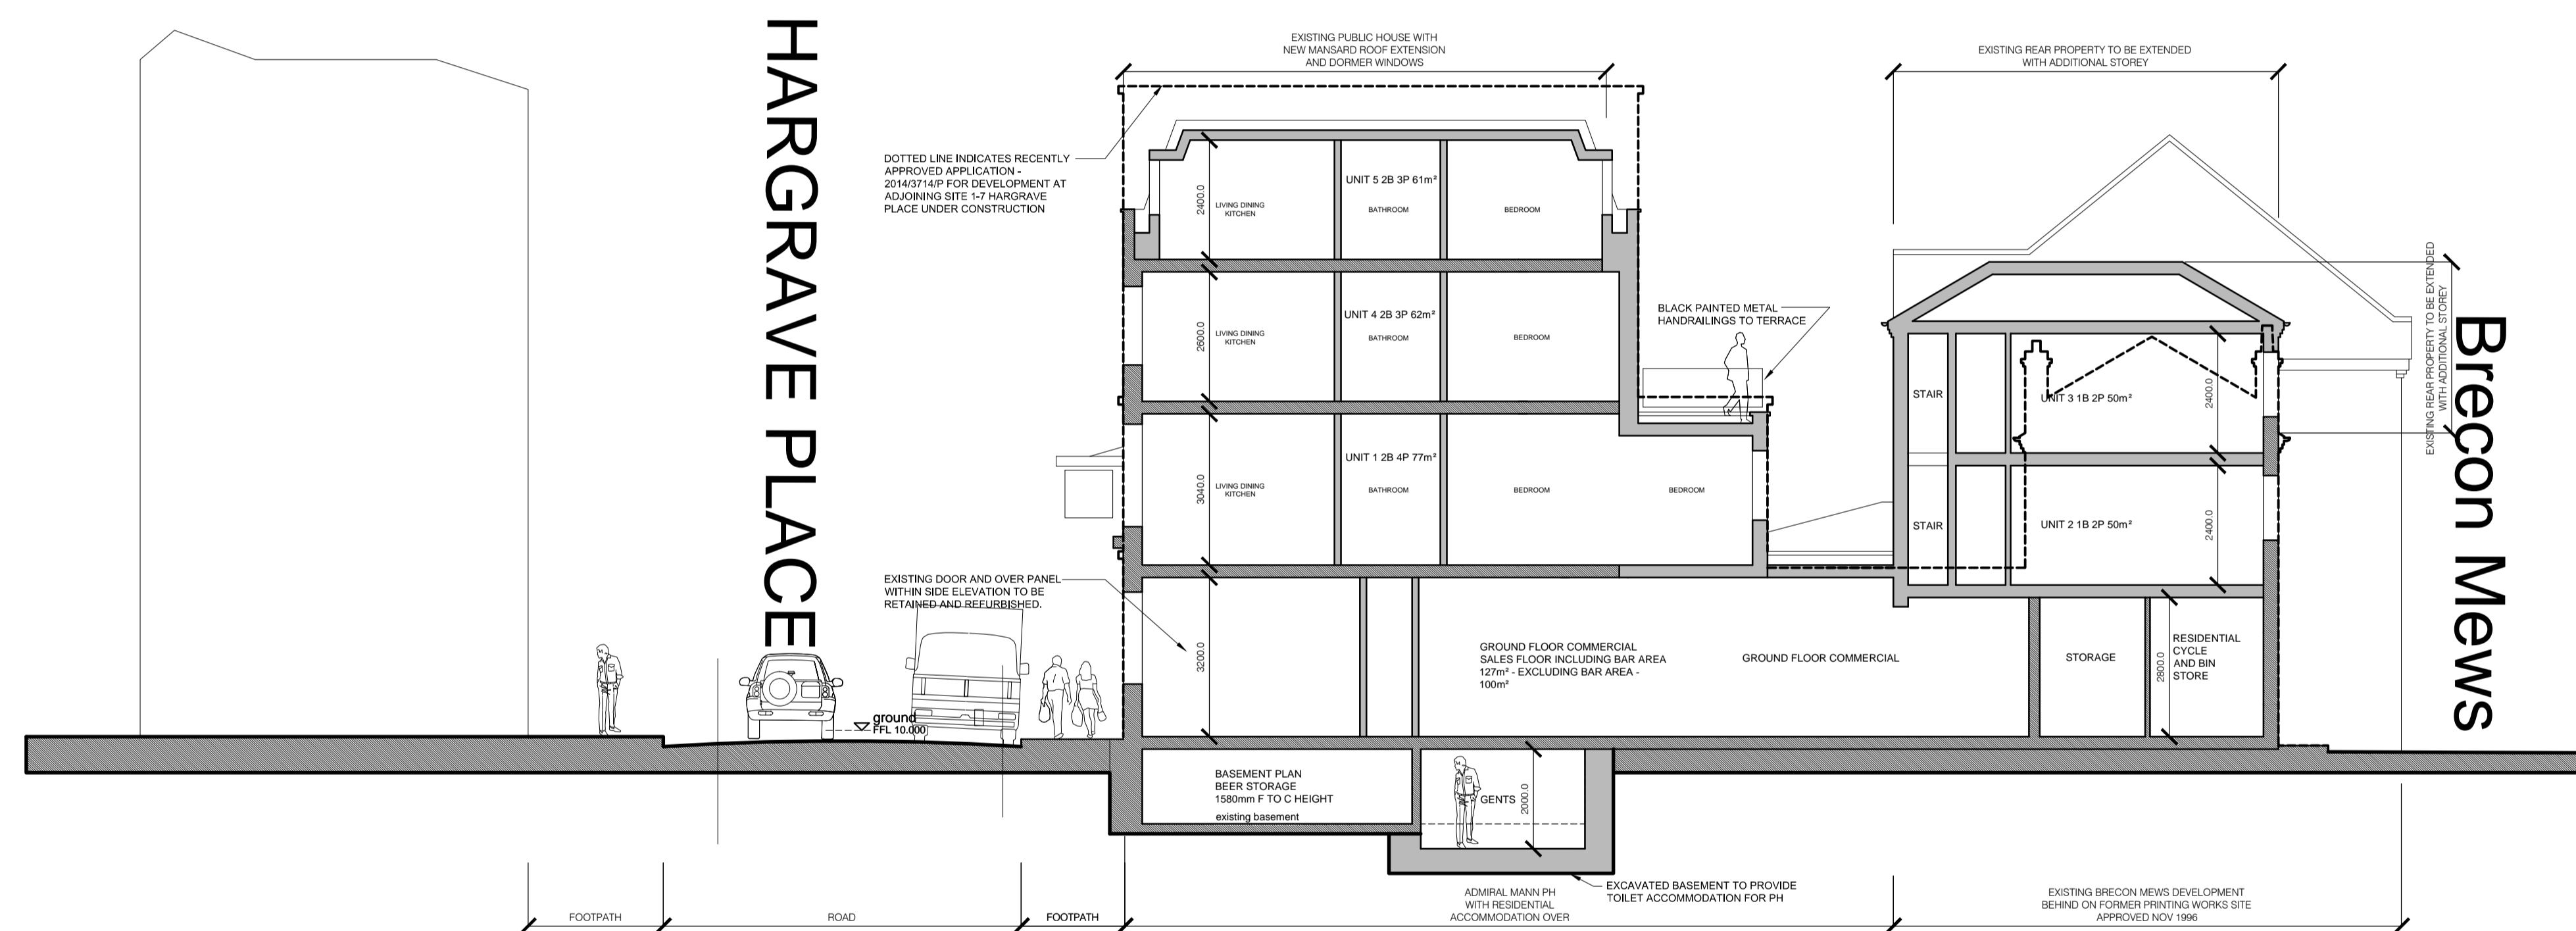

PROPOSED SECTION A-A 1:100

For Approval

B	REVISED FOLLOWING COMMENTS FROM PLANNING DEPARTMENT	17.11.15
A	REVISED FOLLOWING COMMENTS FROM CLIENT	18.10.15
E		IRMB

revision	description	date

GENESIS ARCHITECTS LTD
 7 St Margarets Road, Staines and Abbots
 Ware Hertfordshire SG12 8EP
 T: 01920 879998
 F: 01920 877998
 E: genesisarchitects@btconnect.com
 W: www.genesisarchitects.ltd.uk

client
 Woodham Properties Ltd

project
 THE ADMIRAL MANN PH
 LONDON
 N7 0BP

title
 PROPOSED
 SECTION A-A

date AUG 15 scale AS SHOWN drawn IRMB

drawing no GAL 220 (PC) 009 B revision