




BUILDING ADDRESS 7 Albany Street		
CABALLERO 214 HARBOUR YARD, CHELSEA HARBOUR LONDON SW10 0XD email: info@caballero.uk.com Tel: 0207 351 7394 Fax: 0207 152 6039 Copyright: CABALLERO UK LTD		
DRAWING NO. AS - 100E	REV D1	SCALE 1:50@A3
DRAWING NAME Existing Ground Floor		ISSUED 19.11.15

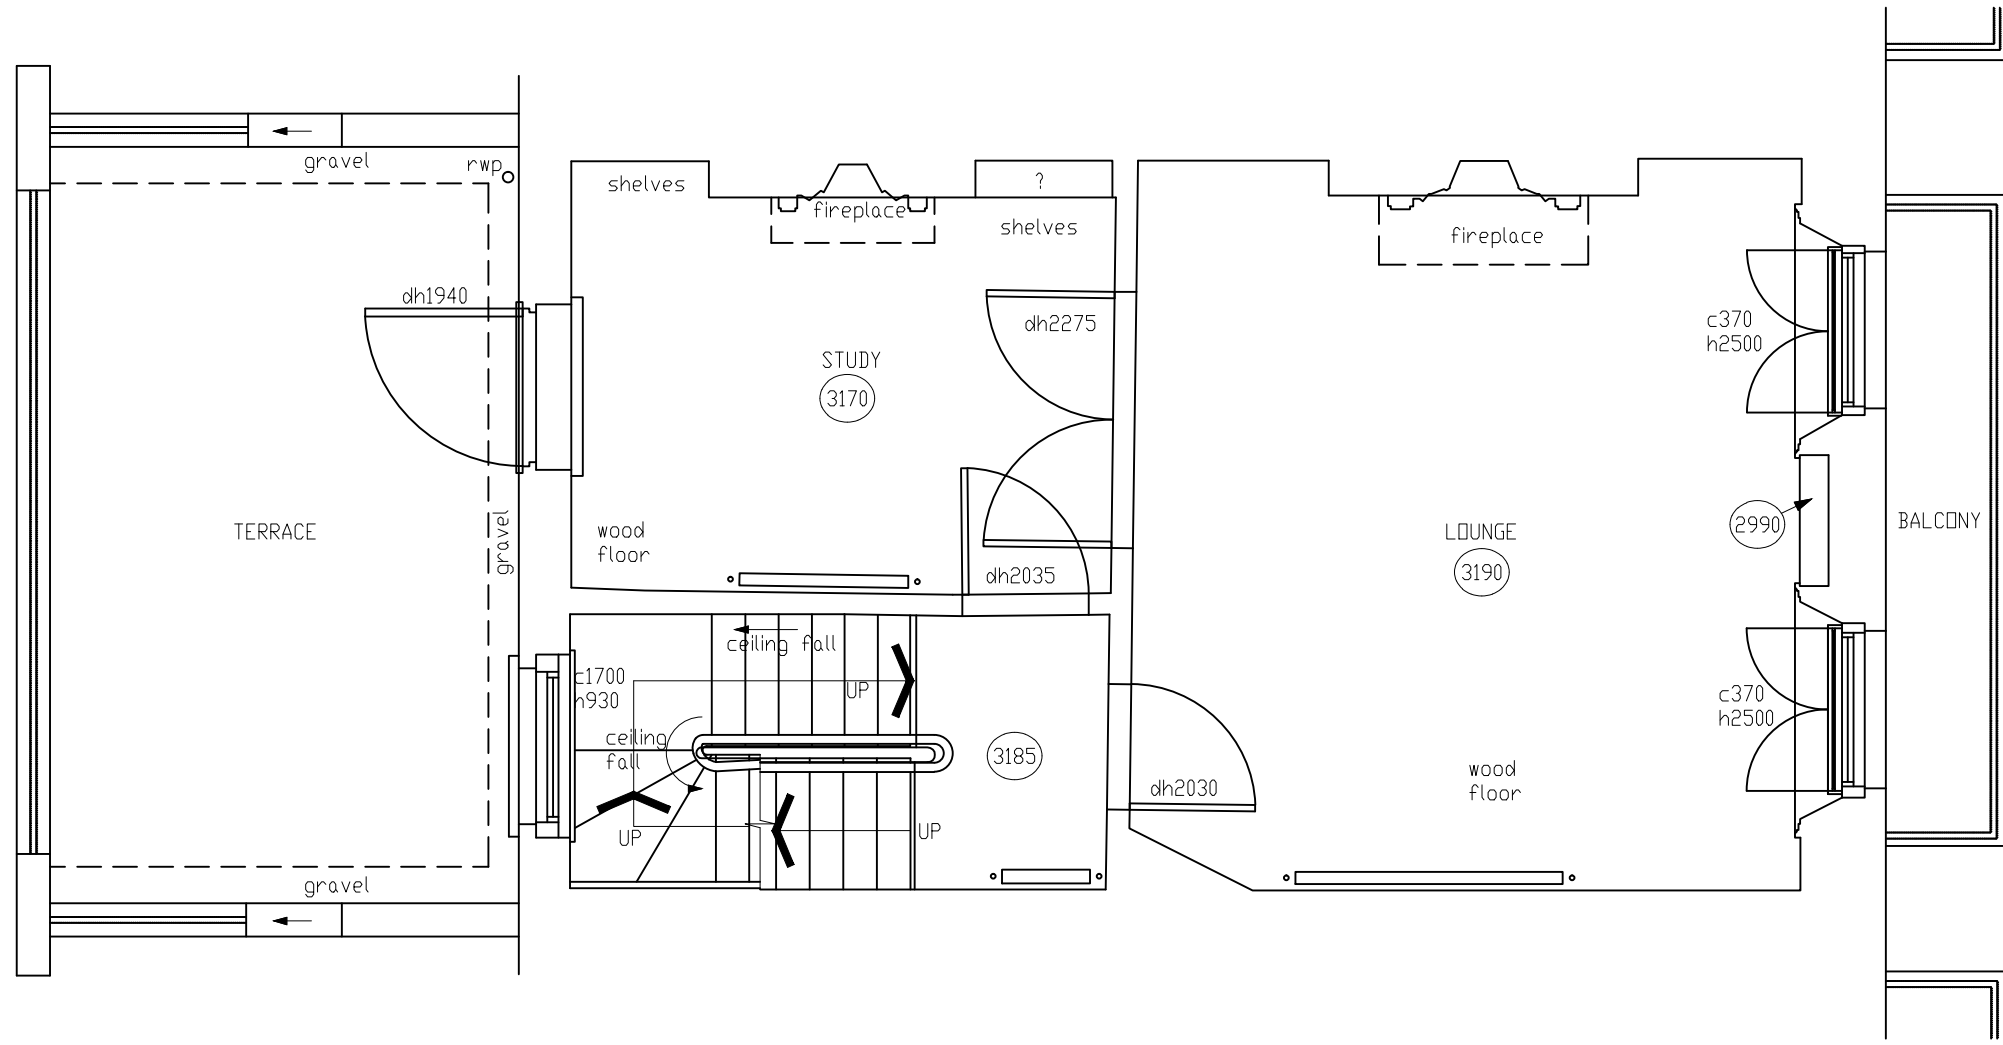

BUILDING ADDRESS 7 Albany Street		
CABALLERO 214 HARBOUR YARD, CHELSEA HARBOUR LONDON SW10 0XD email: info@caballero.uk.com Tel: 0207 351 7394 Fax: 0207 152 6039 Copyright: CABALLERO UK LTD		
DRAWING NO. AS - 101E	REV D1	SCALE 1:50@A3
DRAWING NAME Existing First Floor		ISSUED 19.11.15

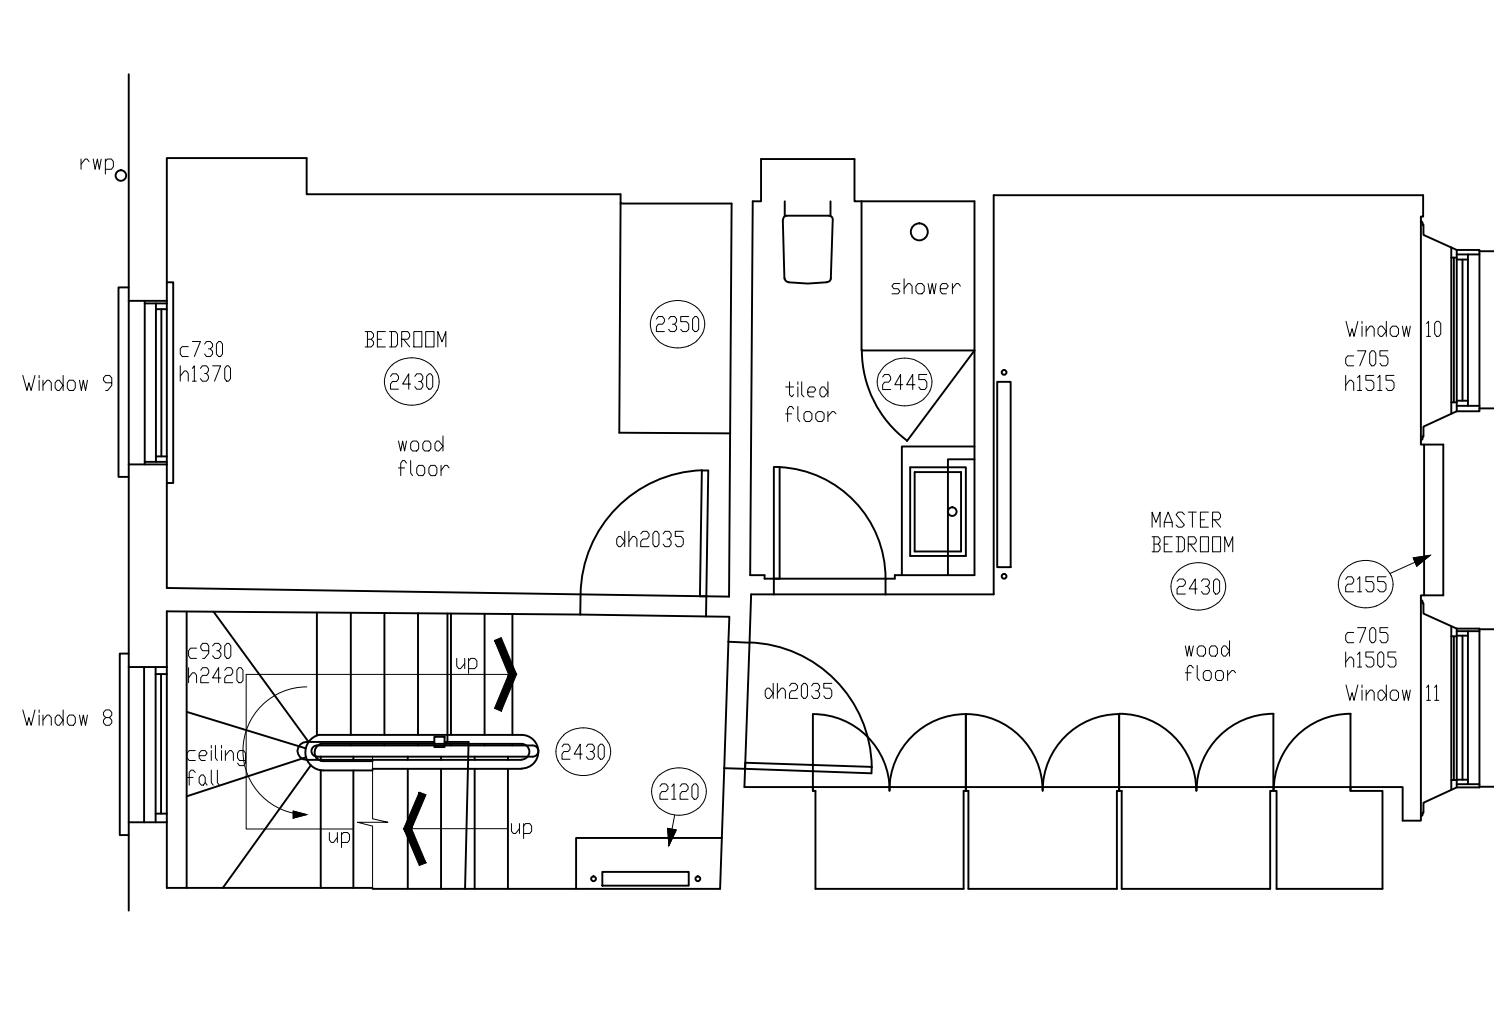

BUILDING ADDRESS 7 Albany Street		
CABALLERO 214 HARBOUR YARD, CHELSEA HARBOUR LONDON SW10 0XD email: info@caballero.uk.com Tel: 0207 351 7394 Fax: 0207 152 6039 Copyright: CABALLERO UK LTD		
DRAWING NO. AS - 102E	REV. D1	SCALE 1:50@A3
DRAWING NAME Existing Second Floor		ISSUED 19.11.15

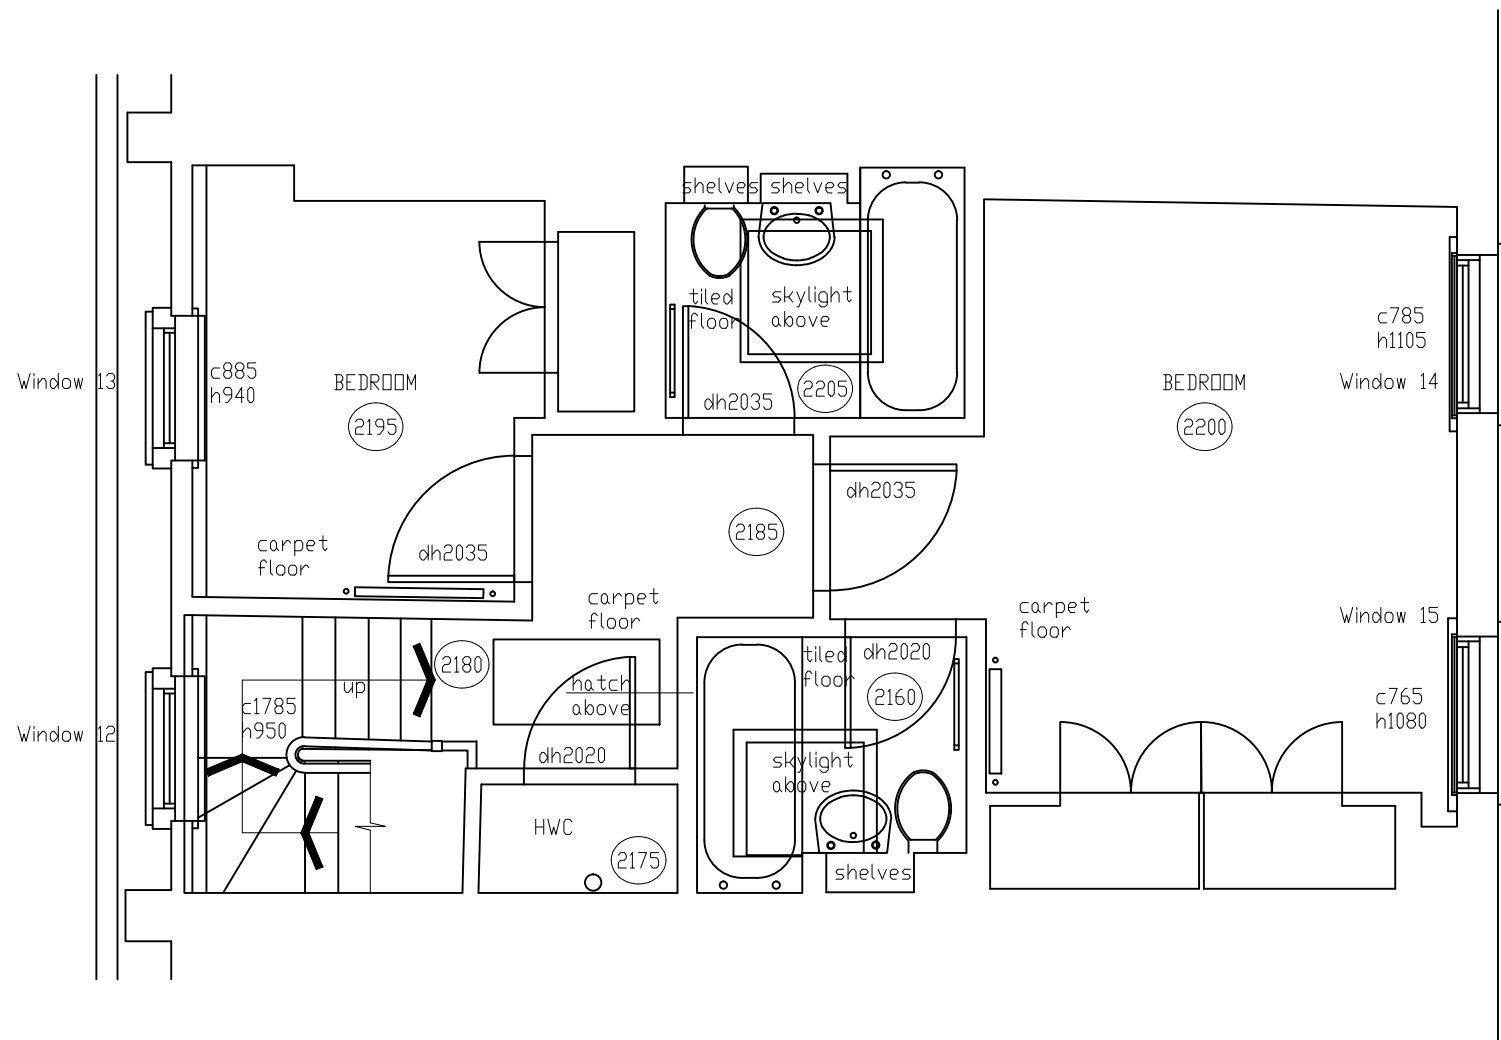

BUILDING ADDRESS 7 Albany Street		
CABALLERO 214 HARBOUR YARD, CHELSEA HARBOUR LONDON SW10 0XD email: info@caballero.uk.com Tel: 0207 351 7394 Fax: 0207 152 6039 Copyright: CABALLERO UK LTD		
DRAWING NO. AS - 103E	REV D1	SCALE 1:50@A3
DRAWING NAME Existing Third Floor		ISSUED 19.11.15