




BUILDING ADDRESS 7 Albany Street		
CABALLERO 214 HARBOUR YARD, CHELSEA HARBOUR LONDON SW10 0XD email: info@caballero.uk.com Tel: 0207 351 7394 Fax: 0207 152 6039 Copyright: CABALLERO UK LTD		
DRAWING NO. AS - 100	REV D1	SCALE 1:50@A3
DRAWING NAME Proposed Ground Floor		ISSUED 19.11.15

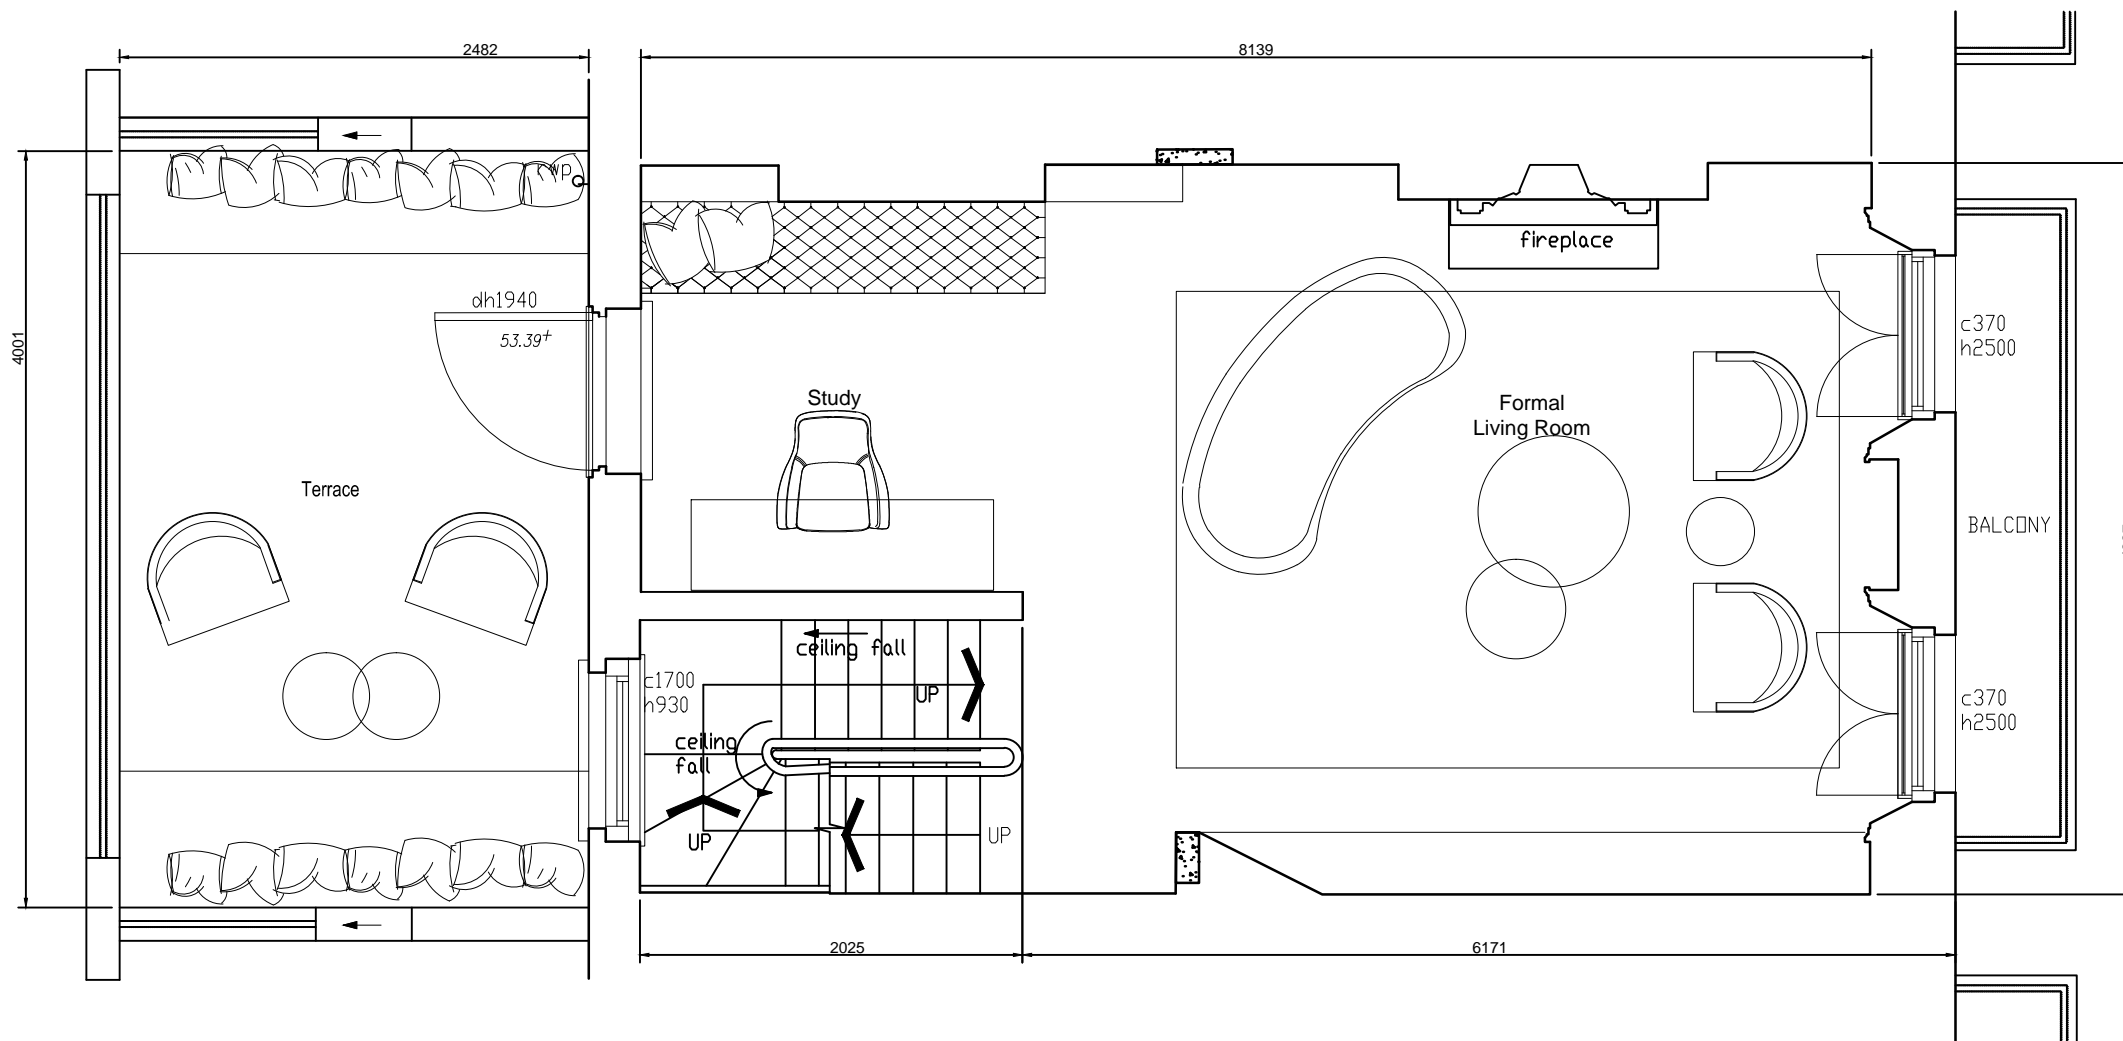

BUILDING ADDRESS 7 Albany Street		
CABALLERO 214 HARBOUR YARD, CHELSEA HARBOUR LONDON SW10 0XD email: info@caballero.uk.com Tel: 0207 351 7394 Fax: 0207 152 6039 Copyright: CABALLERO UK LTD		
DRAWING NO. AS - 101	REV D1	SCALE 1:50@A3
DRAWING NAME Proposed First Floor		ISSUED 19.11.15

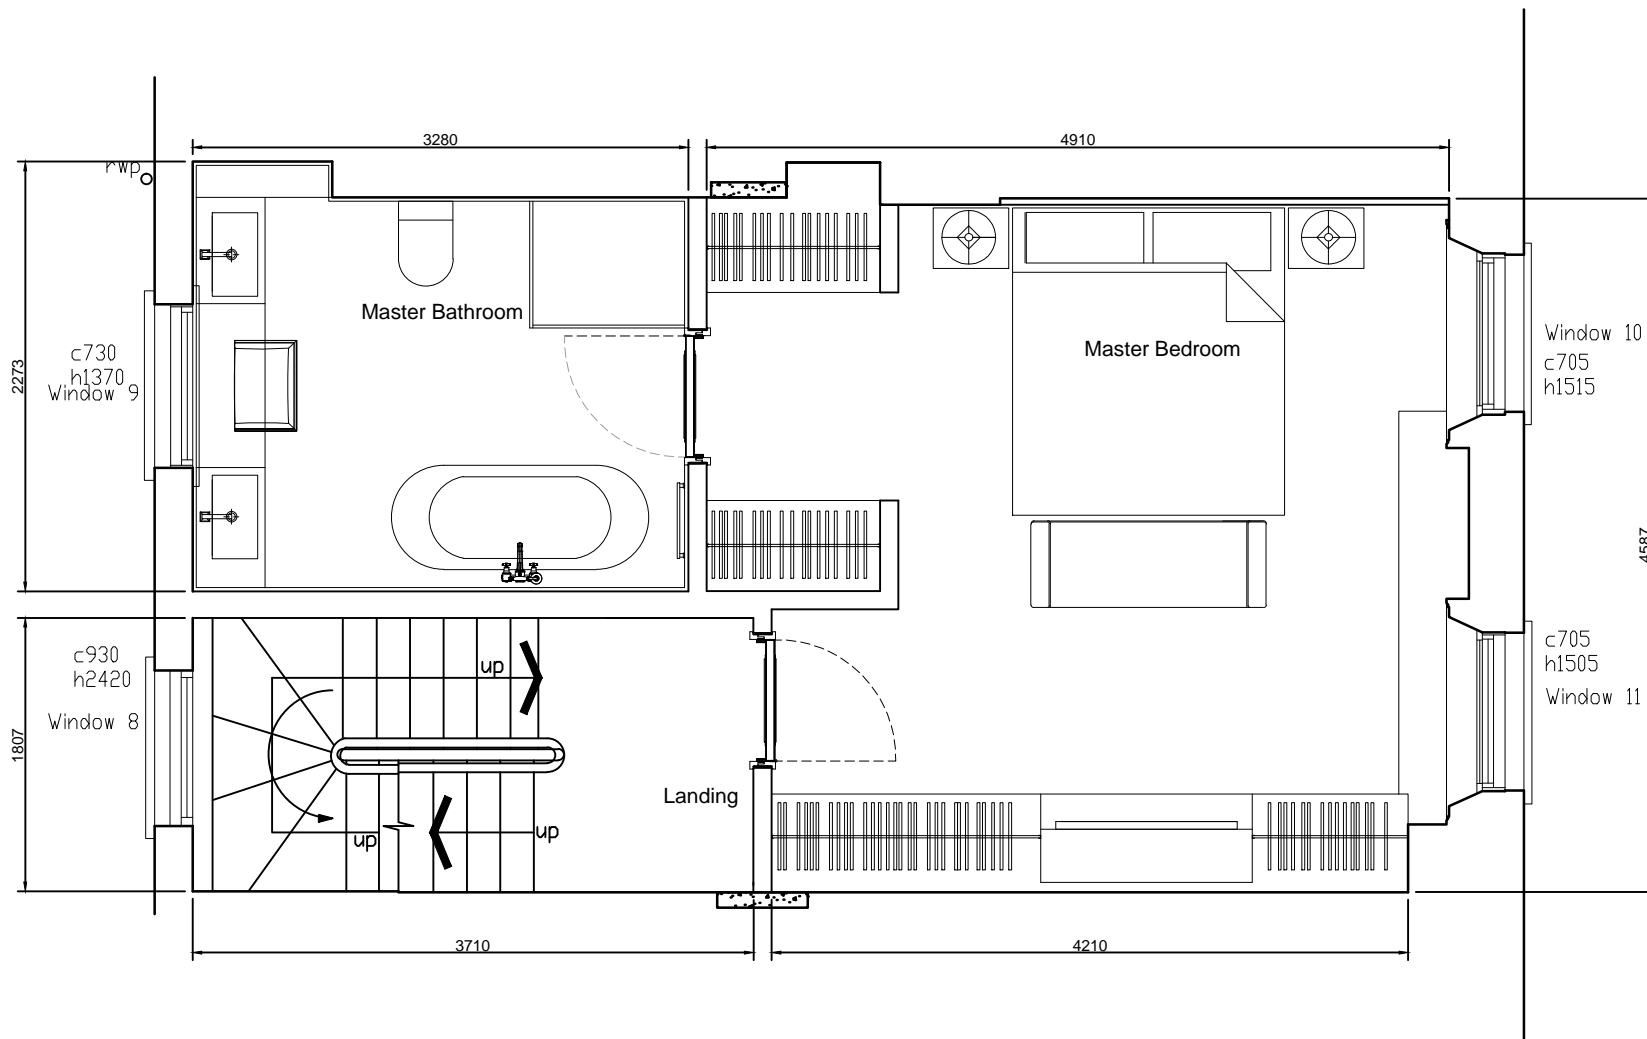

BUILDING ADDRESS 7 Albany Street		
CABALLERO 214 HARBOUR YARD, CHELSEA HARBOUR LONDON SW10 0XD email: info@caballero.uk.com Tel: 0207 351 7394 Fax: 0207 152 6039 Copyright: CABALLERO UK LTD		
DRAWING NO. AS - 102	REV D1	SCALE 1:50@A3
DRAWING NAME Proposed Second Floor		ISSUED 19.11.15

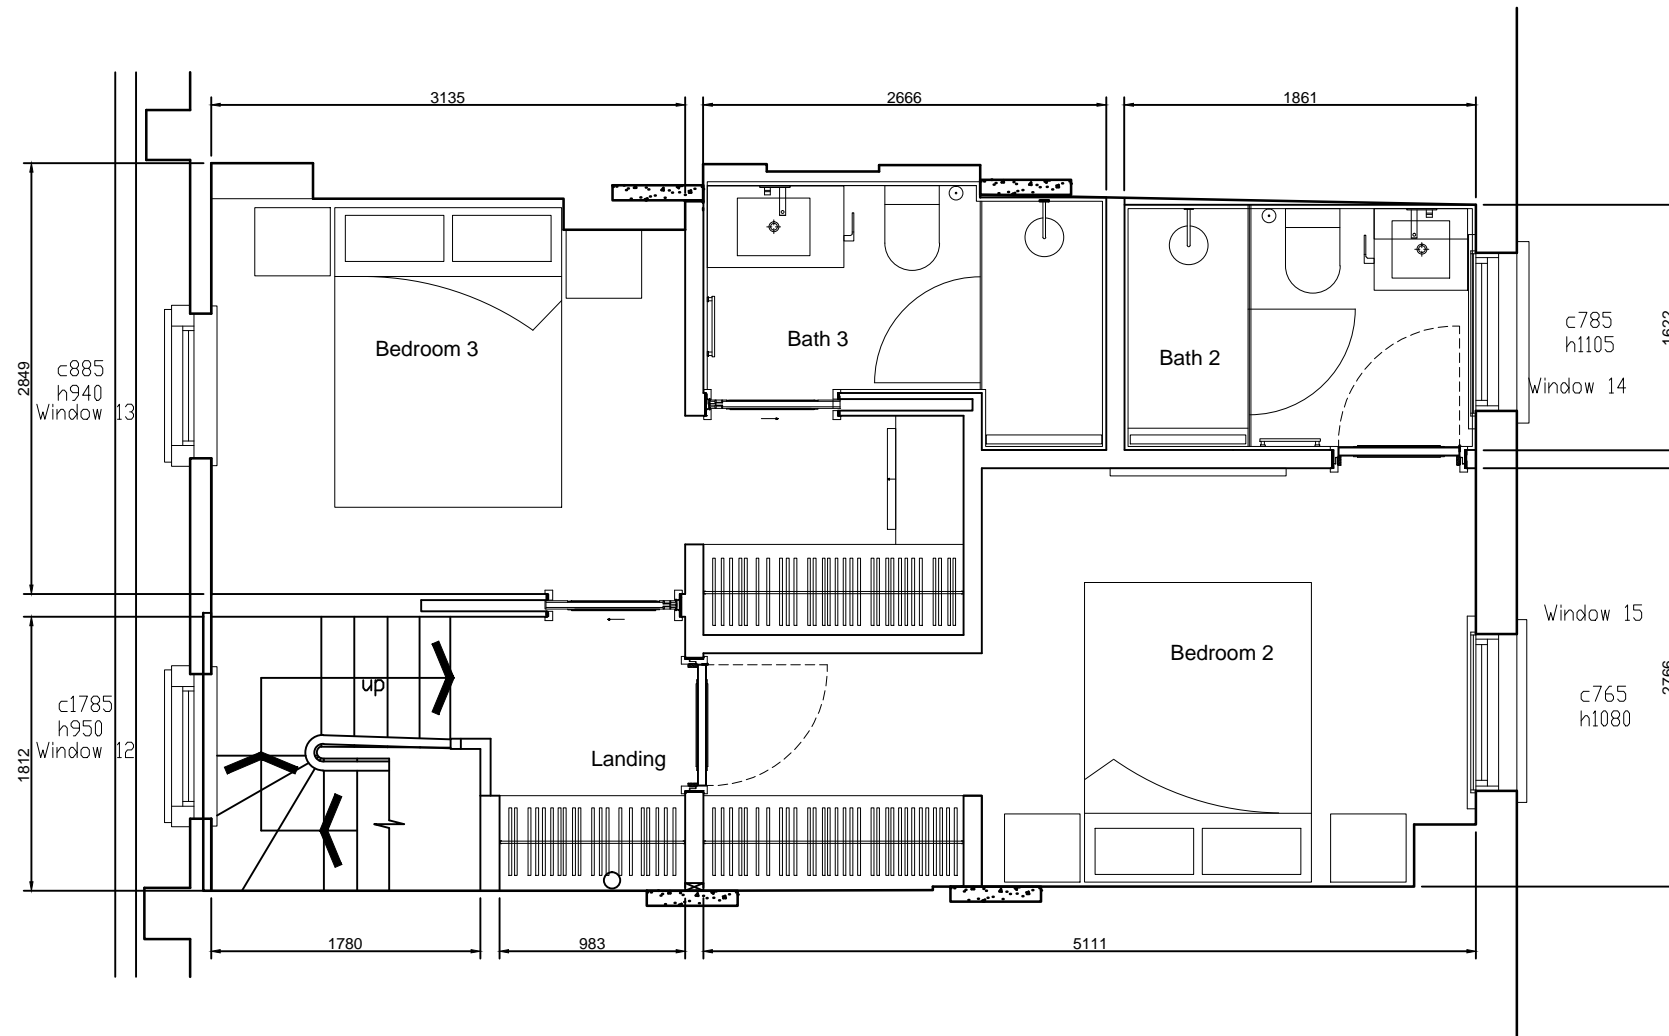

BUILDING ADDRESS 7 Albany Street		
CABALLERO 214 HARBOUR YARD, CHELSEA HARBOUR LONDON SW10 0XD email: info@caballero.uk.com Tel: 0207 351 7394 Fax: 0207 152 6039 Copyright: CABALLERO UK LTD		
DRAWING NO. AS - 103	REV D1	SCALE 1:50@A3
DRAWING NAME Proposed Third Floor		ISSUED 19.11.15