



DOOR TYPE A
 RECESSED 4 PANEL SOLID TIMBER DOOR
 PAINTED FINISH
 LOCATION: LOWER GROUND FLOOR

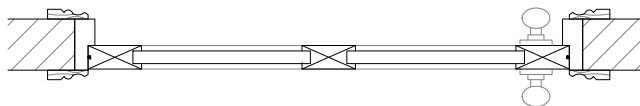

DOOR MOLDINGS
 AND ARCHITRAVES
 TO MATCH
 EXISTING DOOR.
 HEIGHTS OF NEW
 DOORS TO MATCH
 EXISTING. DOOR
 WIDTH TO SUIT.

DOOR TYPE B
 RAISED & FIELDED 6 PANEL SOLID TIMBER DOOR
 PAINTED FINISH
 LOCATION: GROUND FLOOR

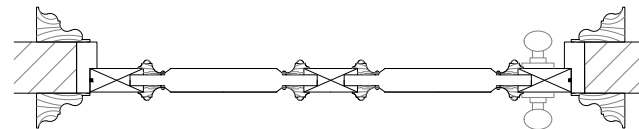

B Planning amendments
 Issued to planners 27-05-15
 A Planning amendments
 Issued to planners 13-04-15

NOTES

Architecture for London Limited


This drawing is copyright. All rights reserved.
 Do not scale from this drawing; work from figured
 dimensions only.

82-84 Clerkenwell Road London EC1M 5RF
 e: mail@architectureforlondon.co.uk


t: 020 3637 4236
 w: www.architectureforlondon.co.uk



PROJECT TITLE 23 CONWAY STREET				
DRAWING TITLE PR INTERNAL DOOR DETAILS-APPROVED				
DWG STATUS PLANNING				
DRAWN	CM	FILE	xxx	DATE 13-04-15
CHECKED	LH	JOB NO.	1407	SCALE 1:20 @ A3
REVISION B				DWG NO. 114

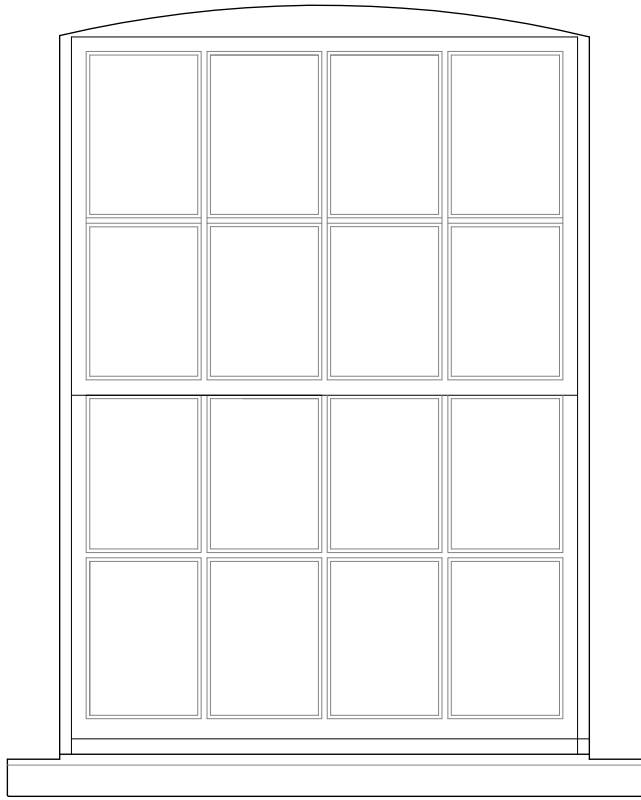


PROPOSED ELEVATION 1:10

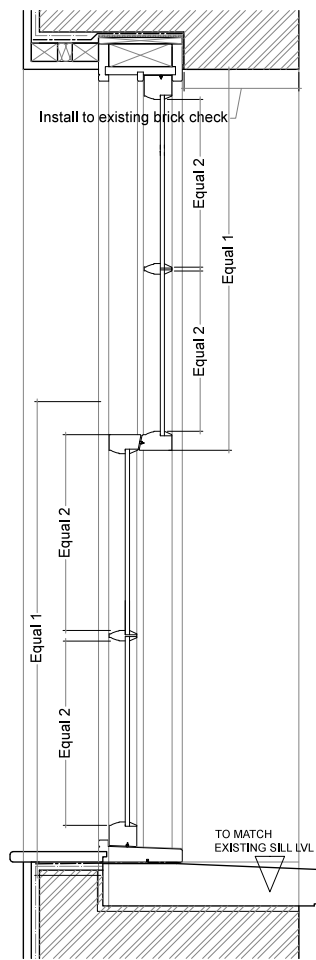


PROPOSED SECTION 1:10

PROPOSED HEAD DETAIL 1:10

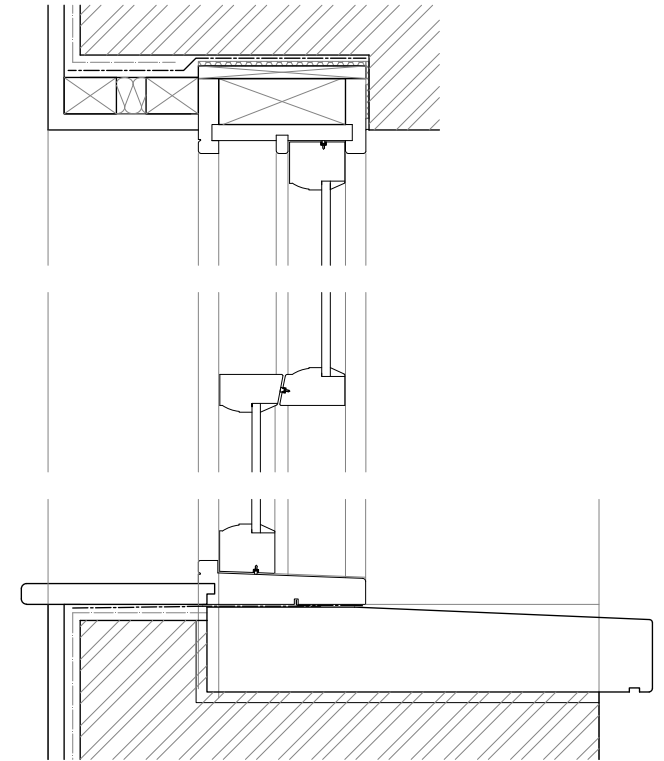

PROPOSED SILL DETAIL 1:10

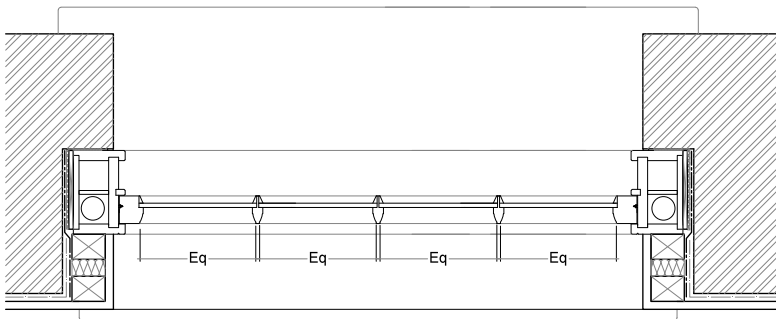

PROPOSED PLAN 1:10

WINDOW WUG-05 TO BE NEW TIMBER SASH AND CASE WINDOW TO MATCH EXISTING. ALL MEASUREMENTS TO BE TAKEN FROM EXISTING WINDOW

B Planning amendments Issued to planners 27-05-15
 A Planning amendments Issued to planners 13-04-15

NOTES

Architecture for London Limited

This drawing is copyright. All rights reserved.
 Do not scale from this drawing; work from figured dimensions only.



PROJECT TITLE 23 CONWAY STREET					
DRAWING TITLE PR WINDOW WUG-05 DETAILS-APPROVED					
DWG STATUS PLANNING					
DRAWN	CM	FILE	xxx	DATE	13-04-15
CHECKED	LH	JOB NO.	1407	SCALE	1:20 @ A3
				REVISION	B
				DWG NO.	115