
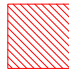
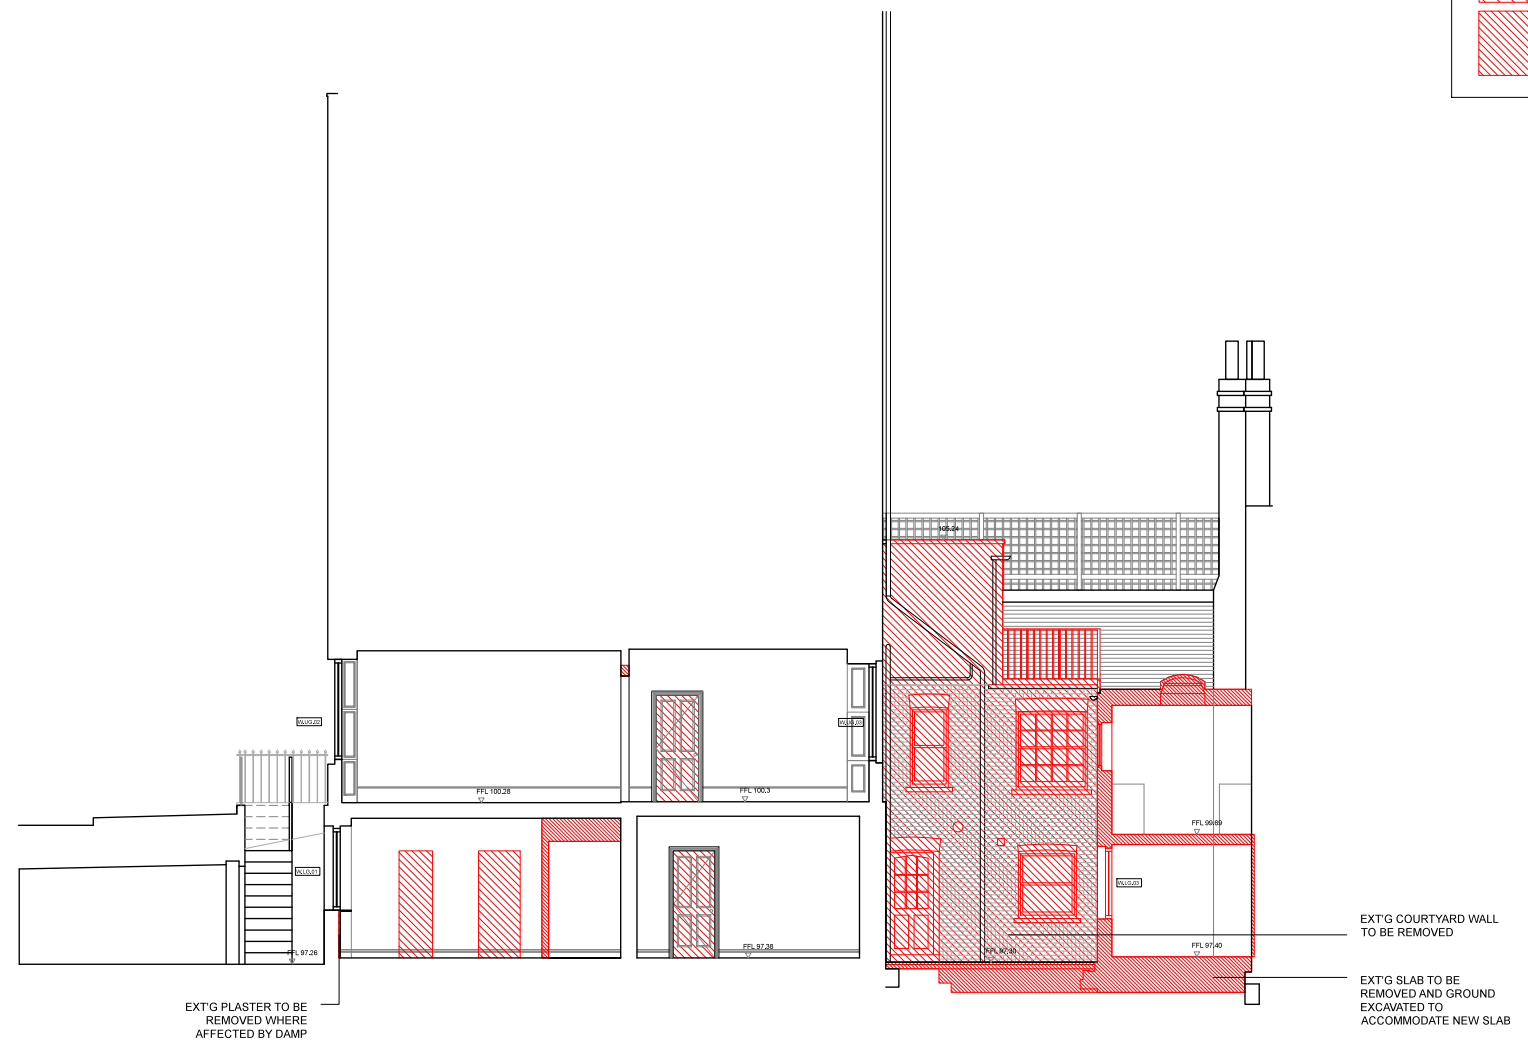


MATERIAL KEY

 AREA TO BE DEMOLISHED

 ITEM TO BE DEMOLISHED




EXISTING SECTION BB

NOTES

Architecture for London Limited

This drawing is copyright. All rights reserved.
Do not scale from this drawing; work from figured dimensions only.

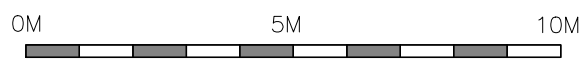


82-84 Clerkenwell Road London EC1M 5RF
e: mail@architectureforlondon.co.uk



t: 020 3637 4236
w: www.architectureforlondon.co.uk

PROJECT TITLE		23 CONWAY STREET			
DRAWING TITLE		EXISTING SECTION BB – AMENDMENTS			
DWG STATUS		PLANNING AMENDMENT			
DRAWN	CM	FILE	xxx	DATE	09-11-15
CHECKED	TD	JOB NO.	1407	SCALE	1:100 @ A3
REVISION		DWG NO.		PL-210	

MATERIAL KEY	
	BLOCKWORK
	BRICKWORK
	EXPOSED BRICKWORK
	PAINTED BRICKWORK

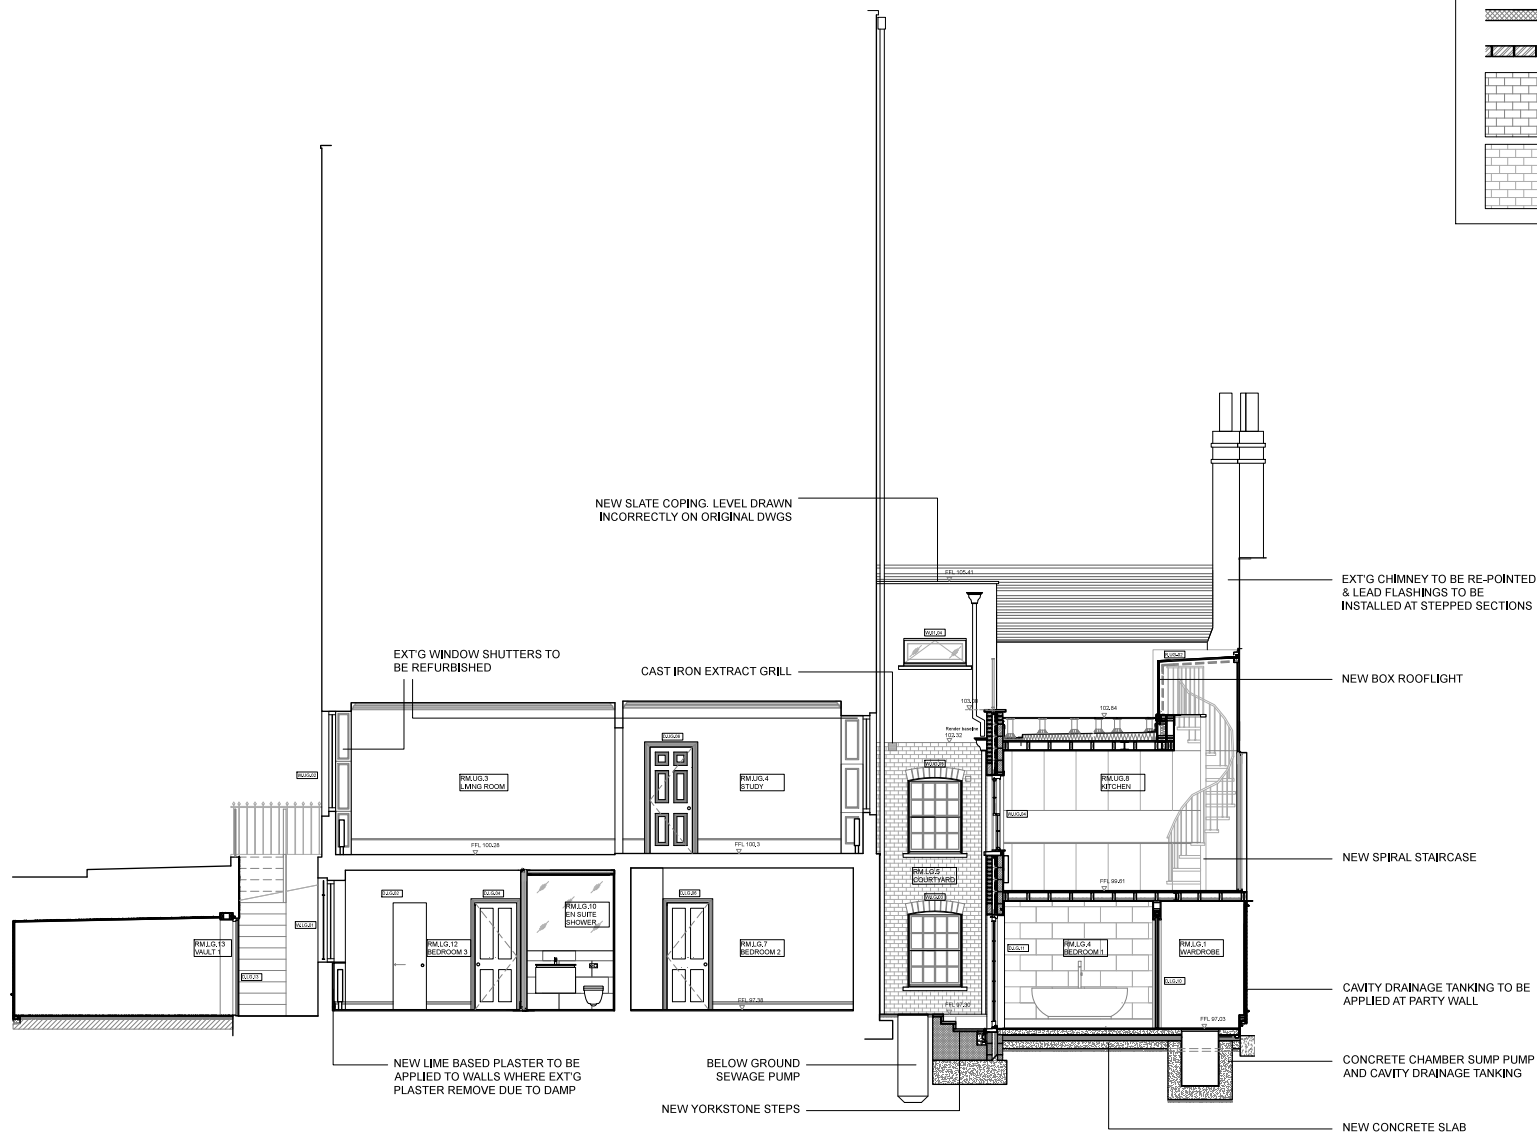

PROPOSED SECTION BB

NOTES

Architecture for London Limited

This drawing is copyright. All rights reserved.
Do not scale from this drawing; work from figured dimensions only.



82-84 Clerkenwell Road London EC1M 5RF
e: mail@architectureforlondon.co.uk



t: 020 3637 4236
w: www.architectureforlondon.co.uk

PROJECT TITLE		23 CONWAY STREET			
DRAWING TITLE		PROPOSED SECTION BB-AMENDMENTS			
DWG STATUS		PLANNING AMENDMENT			
DRAWN	CM	FILE	xxx	DATE	09-11-15
CHECKED	TD	JOB NO.	1407	SCALE	1:100 @ A3
		REVISION		DWG NO. PL-211	