



- NOTES
- 1 Do not scale from this drawing
 - 2 Check all dimensions and levels on site
 - 3 Report any discrepancies immediately

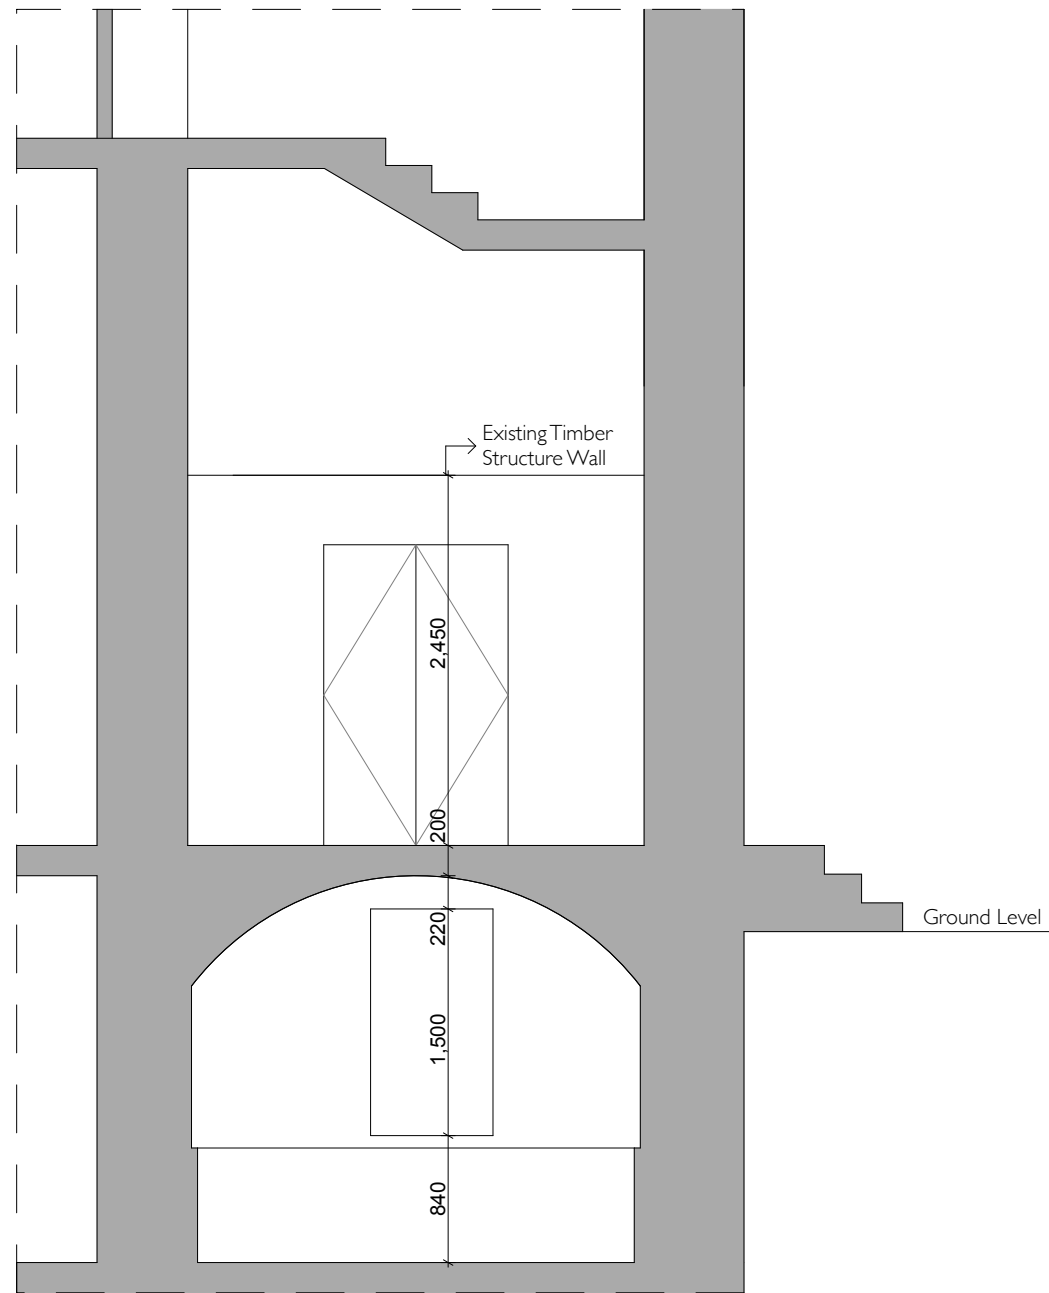

EXISTING SECTION D-D

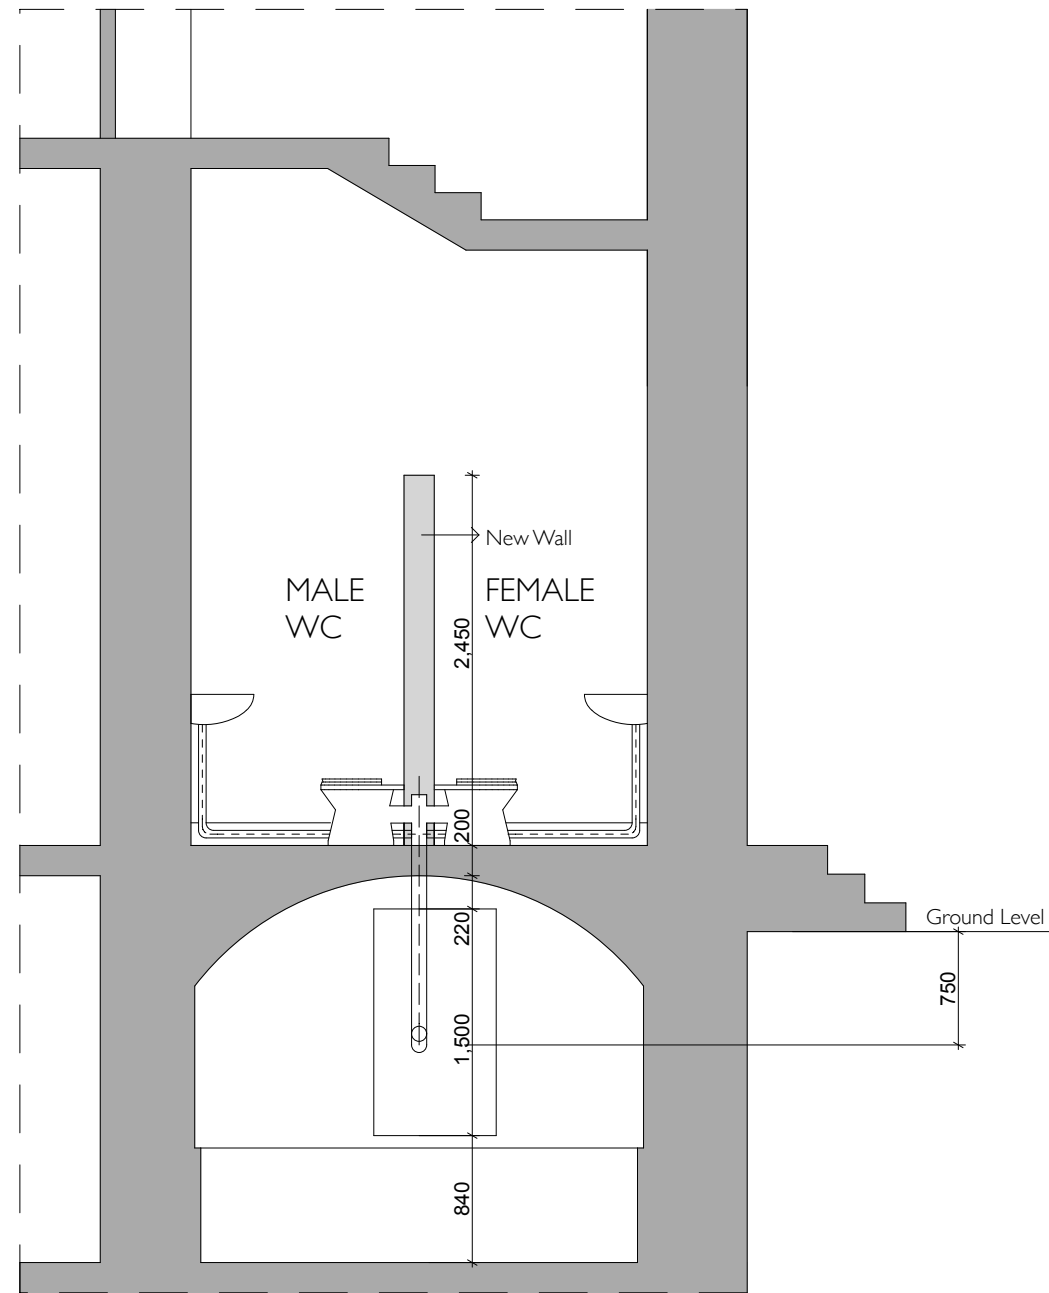

PROPOSED SECTION D-D



DRAWING
SECTION D-D

PROJECT
ALTERATIONS AT WEST END

CLIENT
ALL SAINTS GREEK ORTHODOX
CATHEDRAL

REES BOLTER
ARCHITECTS

NEW NORTH HOUSE
202 NEW NORTH ROAD LONDON N1 7BJ
mail@reesbolter.co.uk 020 7354 8347

SCALE 1:50	DRAWING NO 466 / 26	DATE 16/11/2015
ORIGINAL SIZE A3		DRAWN PC