




- NOTES
- 1 Do not scale from this drawing
  - 2 Check all dimensions and levels on site
  - 3 Report any discrepancies immediately

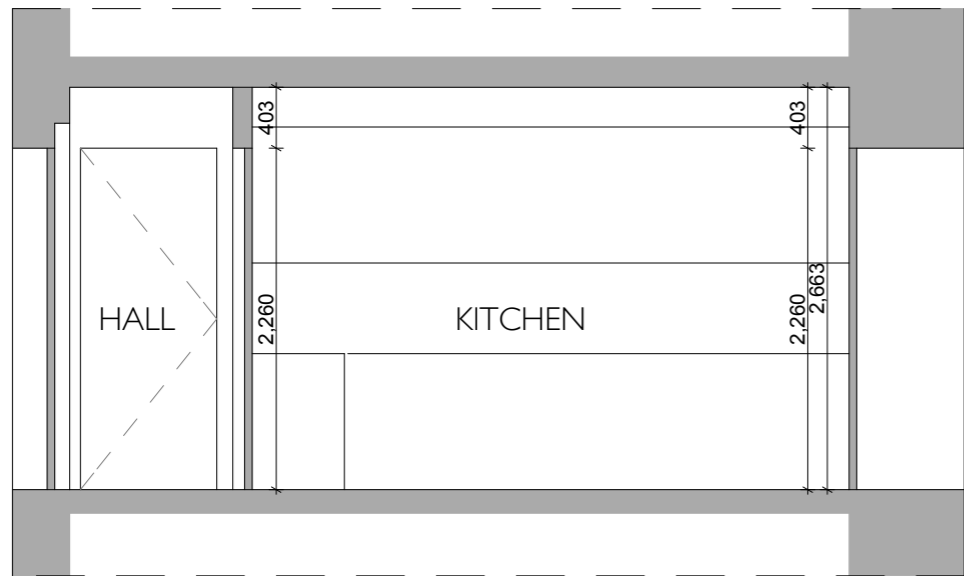


EXISTING  
SECTION F-F

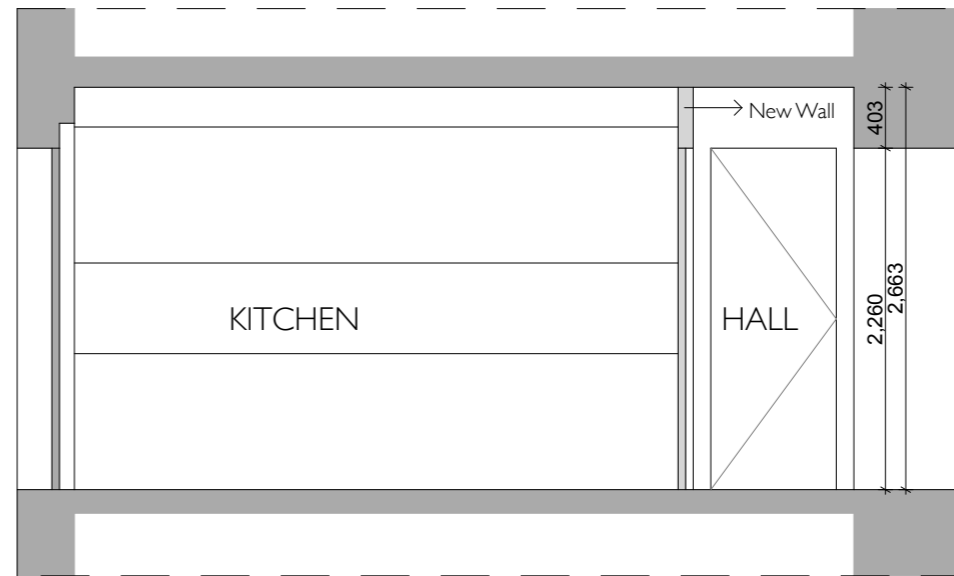

PROPOSED  
SECTION F-F

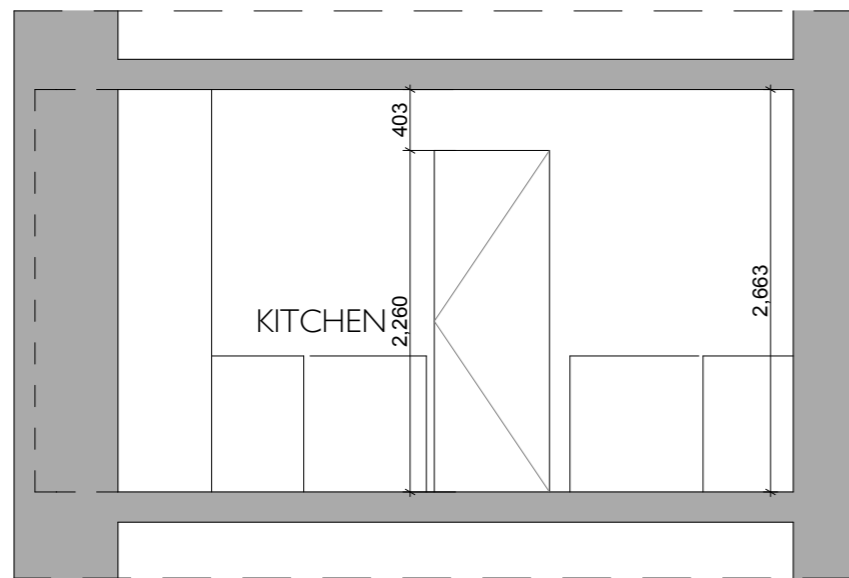


EXISTING  
SECTION E-E

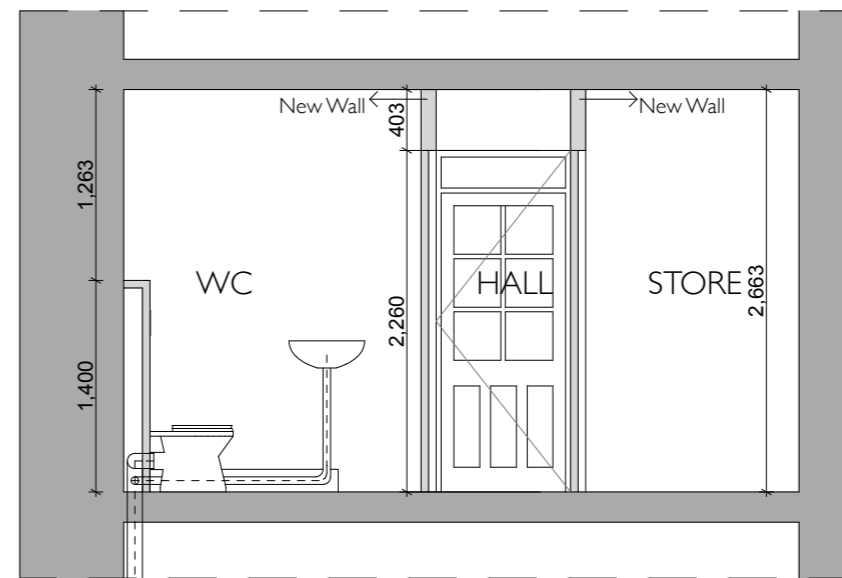

PROPOSED  
SECTION E-E

Wastes from wc and basin  
dropped to vault below  
and connected to existing  
manhole

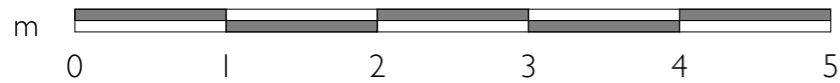

DRAWING  
KITCHEN SECTIONS

PROJECT  
ALTERATIONS AT WEST END

CLIENT  
ALL SAINTS GREEK ORTHODOX  
CATHEDRAL

**REES BOLTER**  
ARCHITECTS

NEW NORTH HOUSE  
202 NEW NORTH ROAD LONDON N1 7BJ  
mail@reesbolter.co.uk 020 7354 8347

SCALE 1:50	DRAWING NO <b>466 / 28</b>	DATE 16/11/2015
ORIGINAL SIZE A3		DRAWN PC