

W

ARCHITECTS

no: rev:


0 FIRST ISSUE A Revised following planning consultation B Revised following planning consultant feedback C Revised following Planning Officer feedback D Satellite Dish



## PROPOSED LAYOUTS: ROOF LEVEL

Scale 1:100 @ A1 Scale 1:200 @ A3

ev:

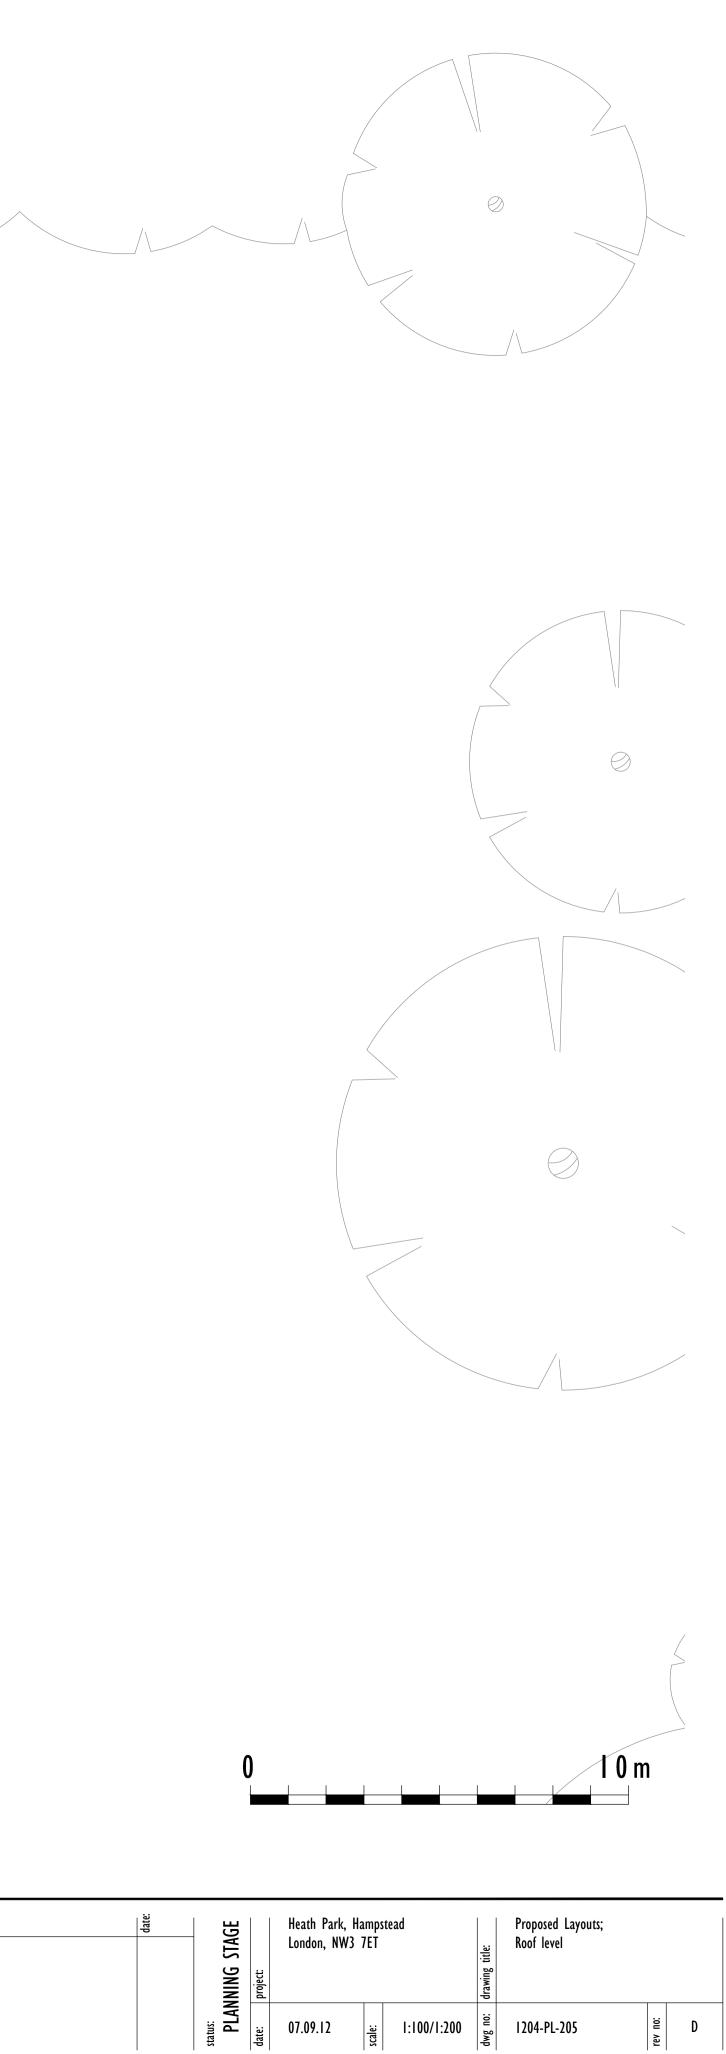

rev no: D