


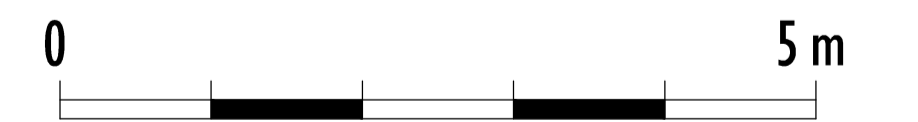

PROPOSED ELEVATIONS: NORTH

Scale 1:50 @ A1
Scale 1:100 @ A3



W O L F ARCHITECTS

16 lambton place
notting hill
london w11 2sh
t +1 02072293257
f ax 02072293257
i n f o @ w o l f a r c h i t e c t s . c o . u k

This drawing is protected under Copyright and as the same should any portion of this drawing be reproduced or copied without the permission of the Architects (Design Copyright Act 1988).
This drawing must not be used for purposes other than that for which it is provided. It is supplied without liability for any errors or omissions.
Drawings only to be used for planning application purposes. All dimensions to be checked on site. All drawings subject to Statutory Authority Approval.

no.	rev.	date
0	FIRST ISSUE	07.09.12
A	Revised following planning consultation	22.01.13
B	Additional information requested by local authority	11.12.13
C	Added Satellite Dish	22.10.14

no.	rev.	date

status:	PLANNING STAGE	Heath Park, Hampstead London, NW3 7ET	drawing title:	Proposed Elevations, North			
	date:			07.09.12	scale:	1:50/1:100	eng. no.: