


PROPOSED SECTIONS: A - A

Scale 1:100 @ A1  
Scale 1:200 @ A3

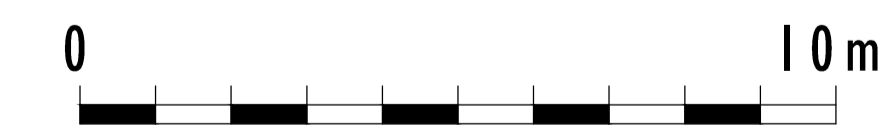

W O L F F  
ARCHITECTS

16 lambton place  
notting hill  
london w11 2sh  
t +1 0207 211 25h  
f ax 0207 229 3257  
i n f o @ w o l f a r c h i t e c t s . c o . u k

This drawing is protected under Copyright and all other laws that apply to intellectual property. It is not to be reproduced or copied without the permission of the Architects. Design Copyright © 1983.

This drawing must not be used for purposes other than those for which it is provided. It is supplied without liability for any errors or omissions.

Drawings only to be used for planning applications purposes. All dimensions to be checked on site. All drawings subject to Statutory Authority Approval.

| no: | rev:  | date:    |
|-----|---|----------|
| 0   | FIRST ISSUE                                   | 07.09.12 |
| A   | Revised following planning consultation       | 22.01.13 |
| B   | Existing levels added for Condition discharge | 21.11.13 |
| C   | Added Satellite Dish                          | 22.10.14 |

| no: | rev: | date: |
|-----|------|-------|
|     |      |       |

|         |                |  |        |             |                           |                |             |         |   |
|---------|----------------|--|--------|-------------|---------------------------|----------------|-------------|---------|---|
| status: | PLANNING STAGE | Heath Park, Hampstead<br>London, NW3 7ET | scale: | 1:100/1:200 | Proposed Sections:<br>A-A | drawing title: | 1204-PL-221 | rev no: | C |
|         | date:          |  |        | 07.09.12    |                           |                |             |         |   |