


Proposed Elevation 3-3

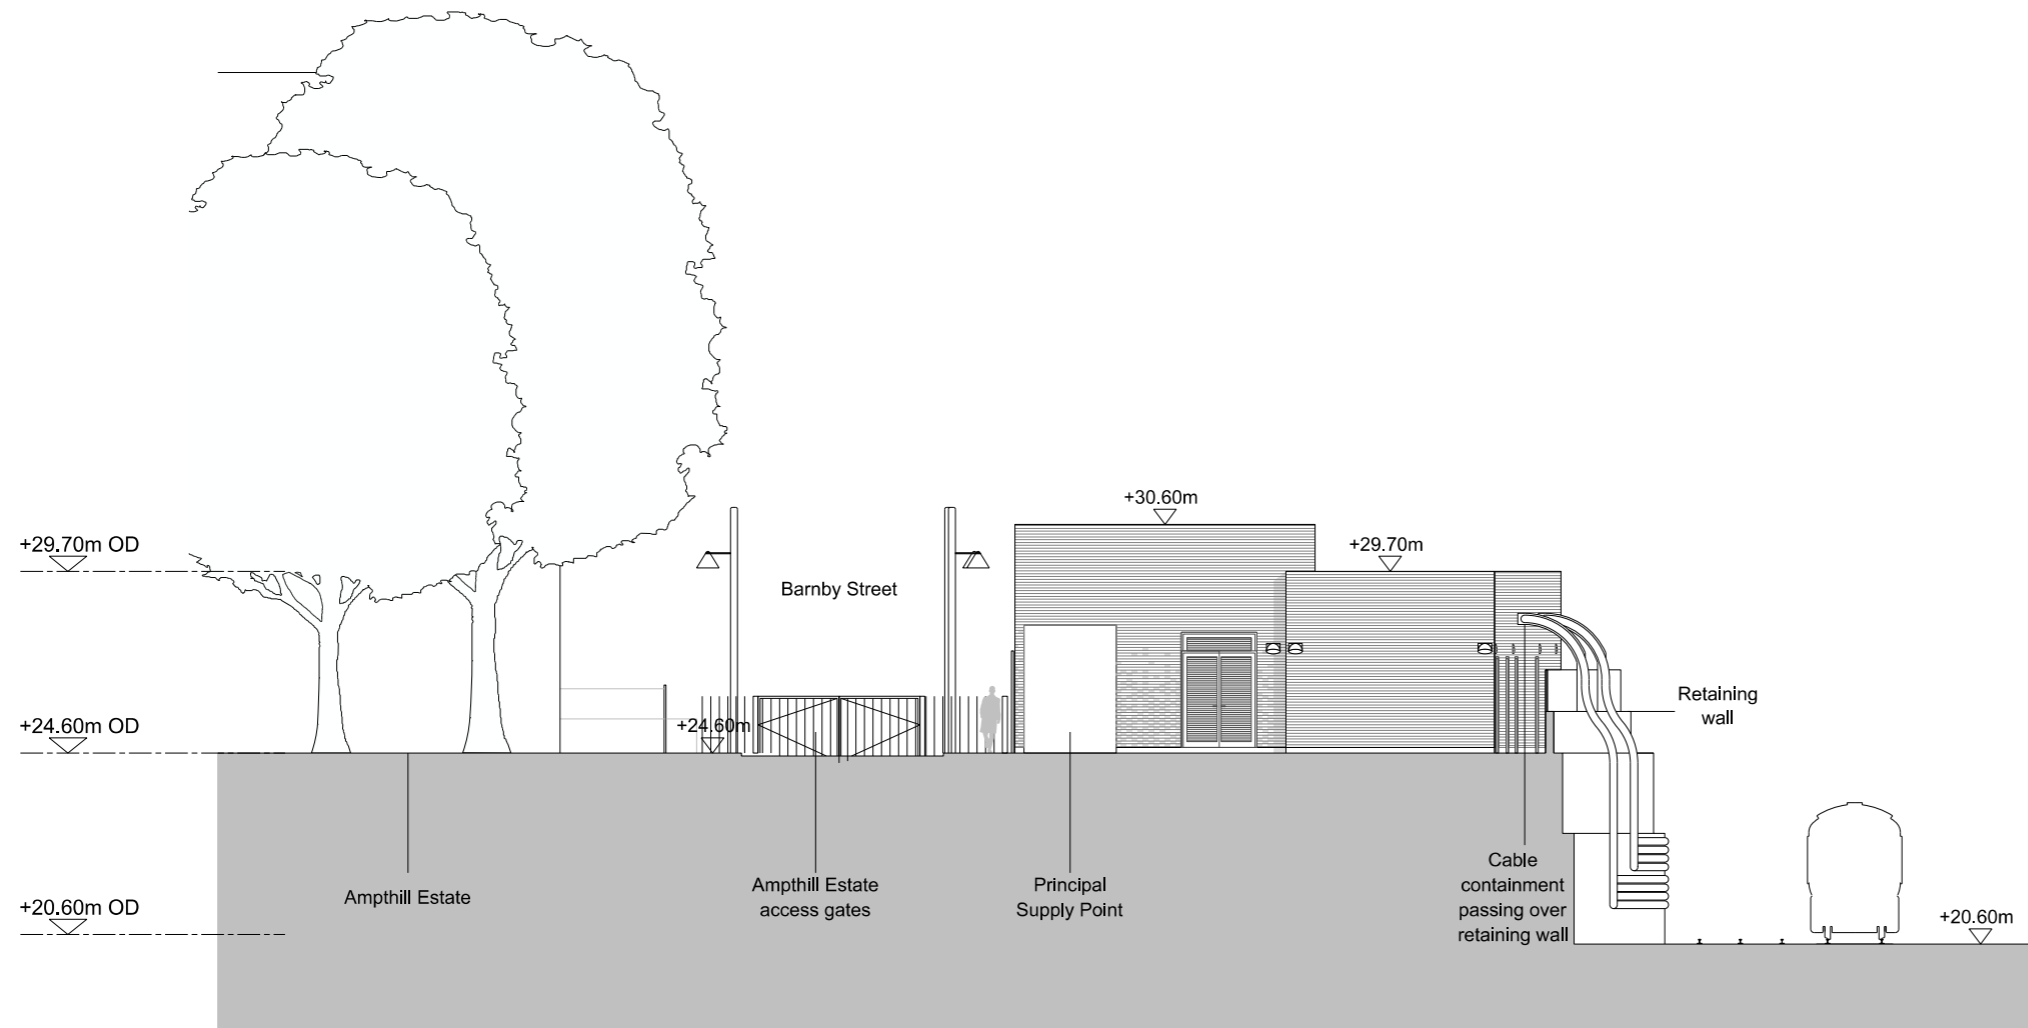

Proposed Elevation 4-4

PLANNING

Legend/Notes
General Notes:
 1 - All drawings have been compiled using the latest available survey information and are correct to the best of the designers knowledge.
 2 - All designs are based on site boundaries as agreed with Network Rail.
 3 - All doors are louvred in accordance with plant ventilation requirements.

References:
 Euston Substation - Lighting Assessment Report Reference No E100-ARP-REP-EG-000006 for details of the external lighting within the compound.
 Euston Substation - Noise and Vibration Assessment Reference No E100-ARP-ASS-EG-000001 for details of associated contributing plant and equipment within the compound.
 Euston Substation - Design and Access Statement Reference No E100-ARP-REP-AR-000003 rev 01.

Materials samples board Reference No E100-ARP-DRG-000012.

This drawing is the property of Network Rail. It shall not be reproduced in whole or in part, nor disclosed to a third party, without the written permission of the Programme Director, On Network Works, 1 Eversholt Street, London, NW1 2DN.
 Tel: 020 7904 7185

Copyright 2015 Network Rail.

Rev	Date	Description of Revisions	Drawn	Chkd	Appr

On Network Works
 1 Eversholt Street
 London
 NW1 2DN
 Tel: 020 7904 7185

Contractor(s)

Ove Arup & Partners International Ltd.
 13 Fitzroy Street
 London
 W1T 4BQ
 www.arup.com

Project
 Network Rail Intake Substation

Drawing Title
 Proposed Elevations 3 and 4
 E100-ARP-DRG-AR-000009
 Scale(s)
 1:200 @ A3

Designed	SK	Signed	Date	13.11.15
Drawn	CH	Signed	Date	13.11.15
Checked	SC	Signed	Date	13.11.15
Approved	CR	Signed	Date	13.11.15

Alternative Reference	Sheet	1
	of	1
Drawing Number	Revision	-
E100-ARP-DRG-AR-000009		