




DISCLAIMER:
Do not scale drawings - dimensions govern
All dimensions in millimetres unless otherwise noted
Nico Warr Architects shall be notified in writing of any discrepancies
The drawing is protected under copyright and shall not be reproduced in part
or whole without prior expressed permission of Nico Warr Architects

REV	DATE	DESCRIPTION	BY
00	26.11.15	PLANNING	NW

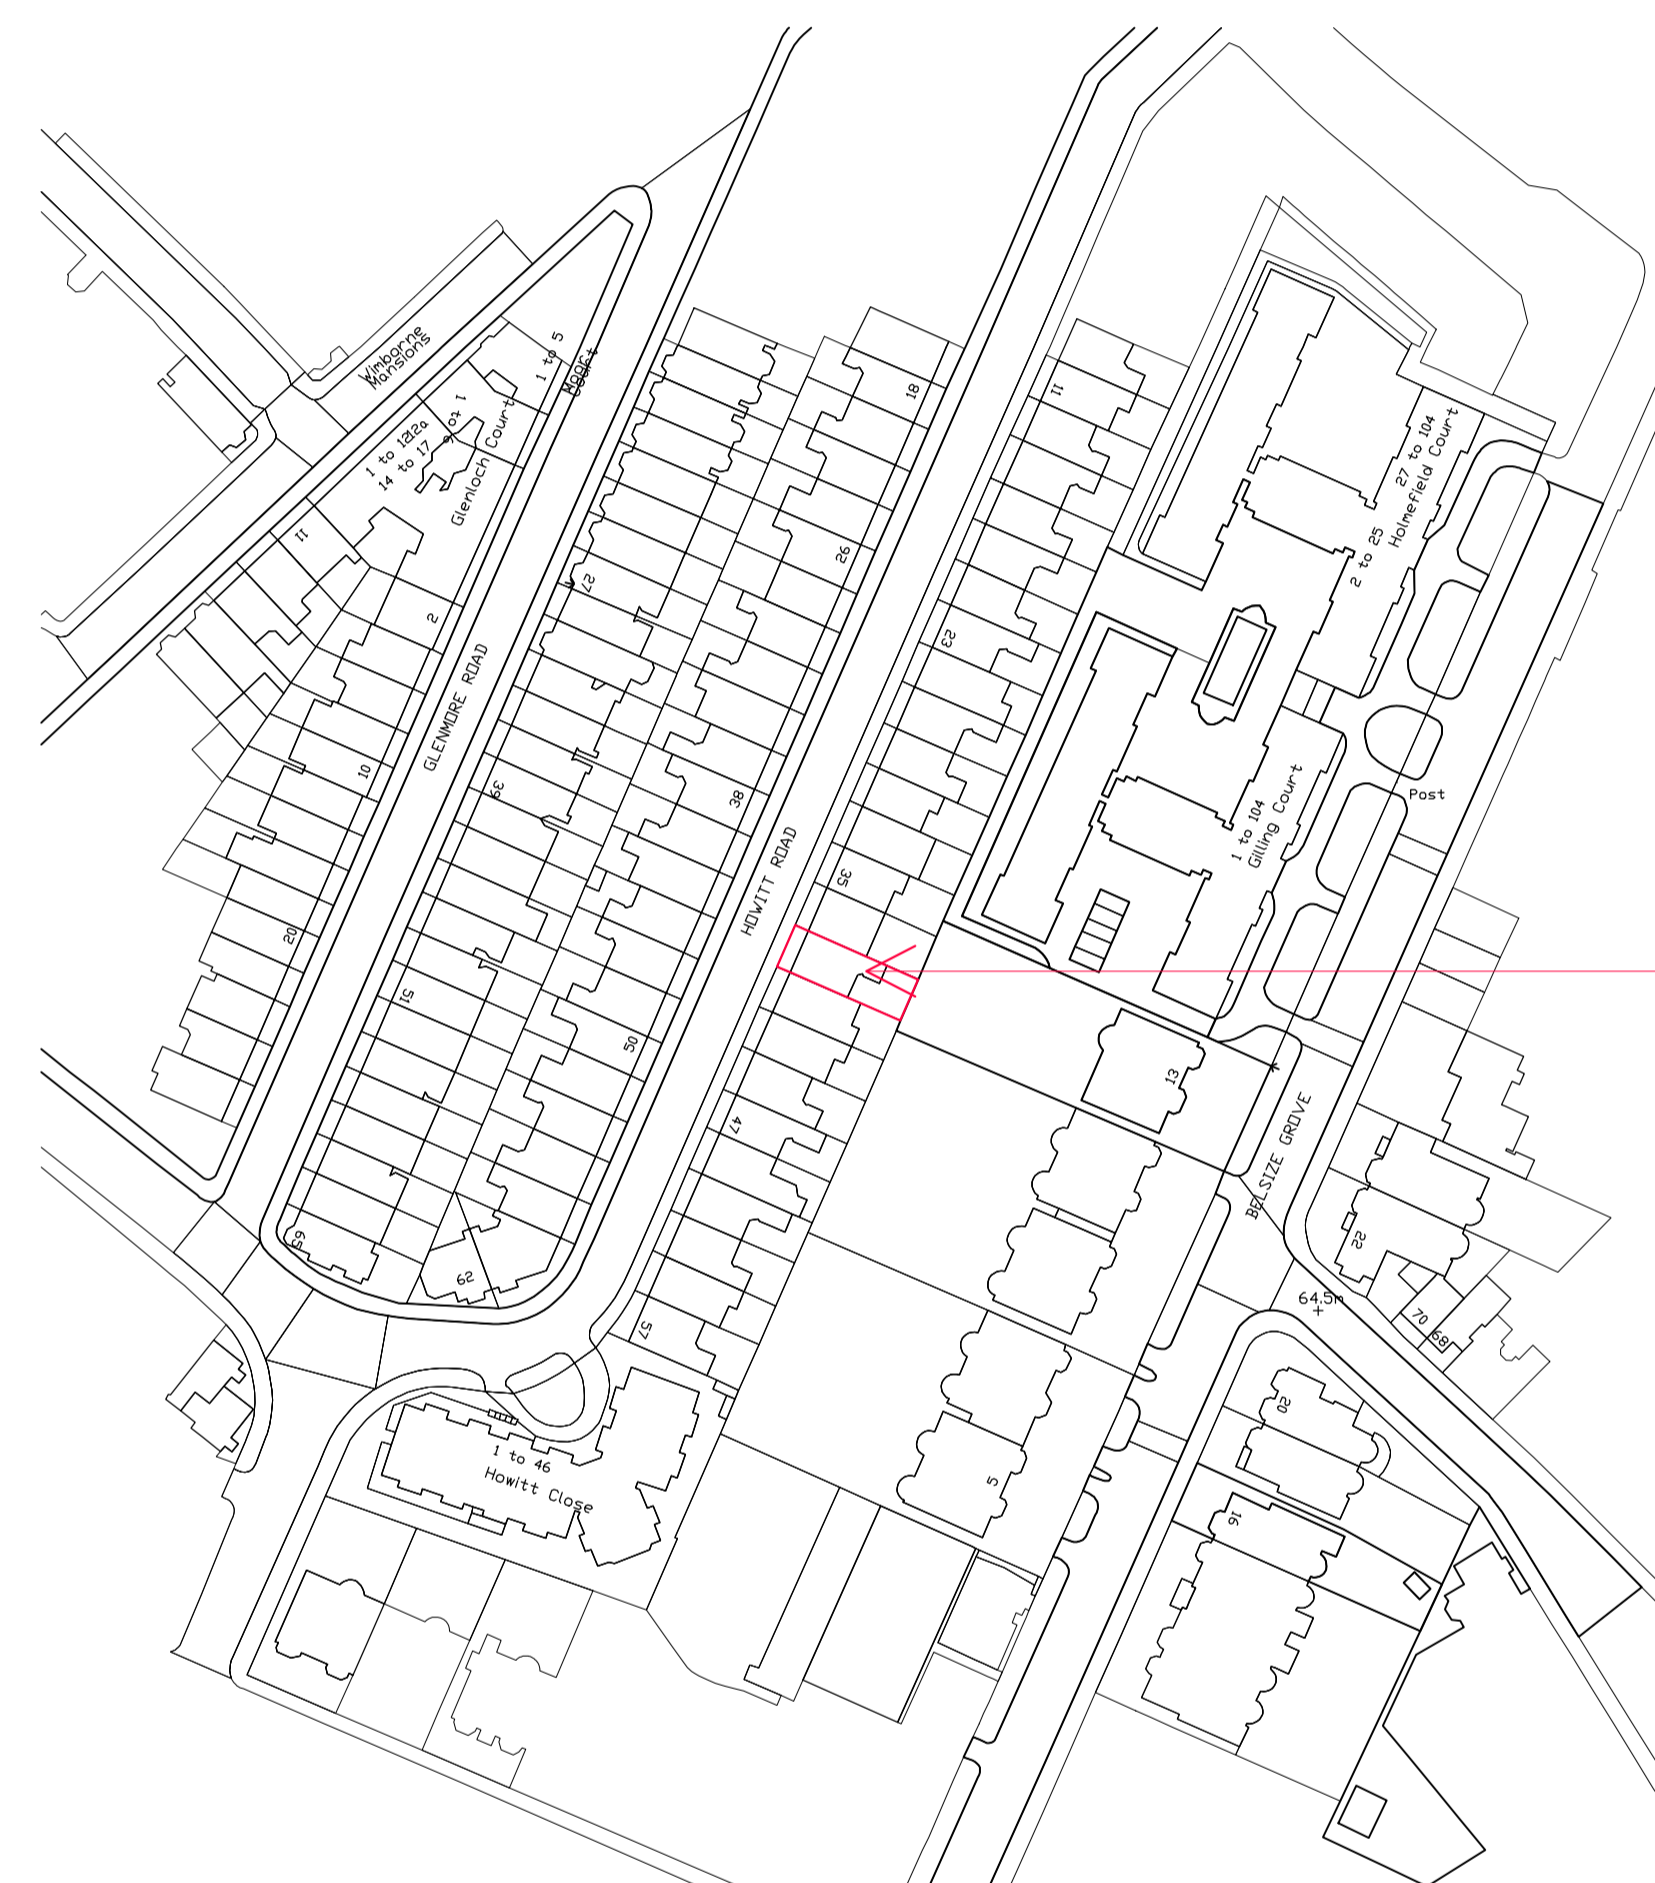

39 HOWITT ROAD
site outlined in red

PLANNING

Project:
39 Howitt Road
London NW3 4LU

Drawing Title:
SITE:
Site Location Plan

Scale:
1:1250@A1

Date:
26.11.15

Drawn By:
NW

Job No.	Drawing No.	Revision
185	A1000	00

NICO WARR — ARCHITECTS

56 Great Western Studios
65 Alfred Road
London W2 5EU
+44 (0)20 3289 9333
admin@nicowarr.co.uk
www.nicowarr.co.uk