



Notes:  
Do not scale from this drawing  
All dimensions to be checked on site

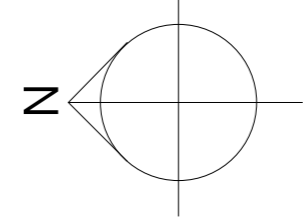

**OS MAP**  
**SCALE 1:500**

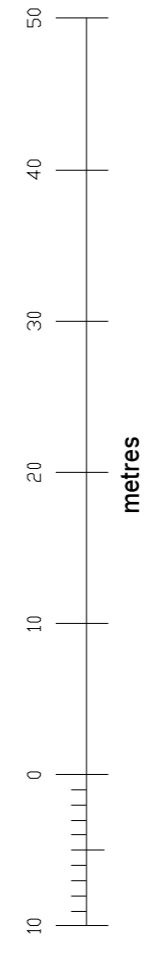

**BLOCK PLAN**  
**SCALE 1:200**

**PLANNING**

REVISION NOTES

**AS**

AS design - architectural designers  
2, 2nd floor, 1st road, south end  
London SE8  
e-mail: info@asdesigns.com  
tel: +44 (0) 7855 856 577  
www.asdesigns.com

PROJECT: ELKINGTON  
JOB: FLAT 1 / 31 WILLOW ROAD  
HAMPSTEAD

DRAWING TITLE: PROPOSED OS MAP AND BLOCK PLAN

SCALE: 1:1250 / 200 A1 | DATE: NOV. 2015 | DRAWN BY: AS

DRAWING NO: 1008-100  
FILE: FRAME