


NOTES:
 All dimensions in millimetres.
 All dimensions and levels are to be checked on site by the main contractor prior to commencing excavation works. Any discrepancy is to be reported back to the designer for instruction.
 This drawing is the property of VORBILD ARCHITECTURE LIMITED and may not be reproduced or disclosed to a third party in any form without written permission.

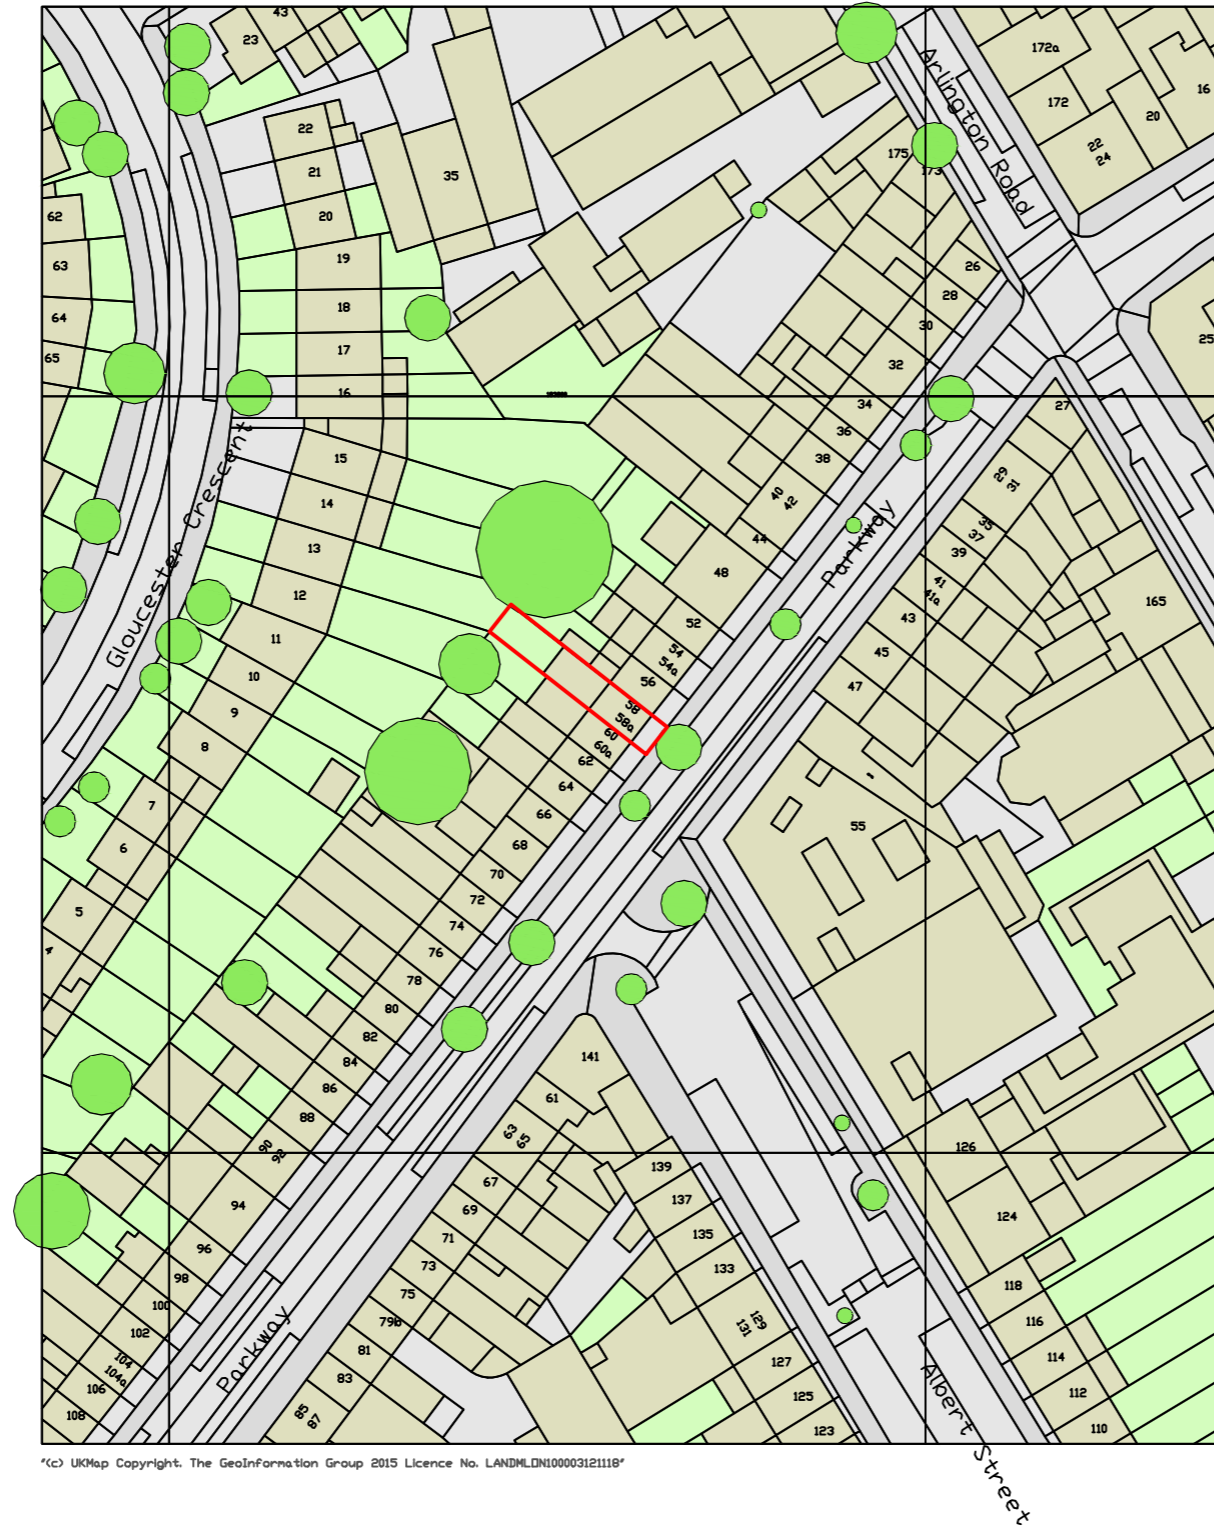

| | | | |
|-----------------|-------------|--------------|------------|
| CLIENT/PROJECT: | | 58 PARKWAY | |
| DRAWING STATUS: | | FOR PLANNING | |
| SHEET TITLE: | | | |
| LOCATION PLAN | | | |
| SCALE: | 1:1250 (A3) | DRAWN BY: | LC/MS |
| DATE: | 26-05-2015 | APPROVED: | MS |
| JOB NUMBER: | 0399 | DRAWING No: | A-(10)-001 |
| | | Rev. No.: | * |

VORBILD
 ARCHITECTURE ~ INTERIORS ~ PROPERTY
 TEL: 020 71939379 info@vorbild.co.uk