




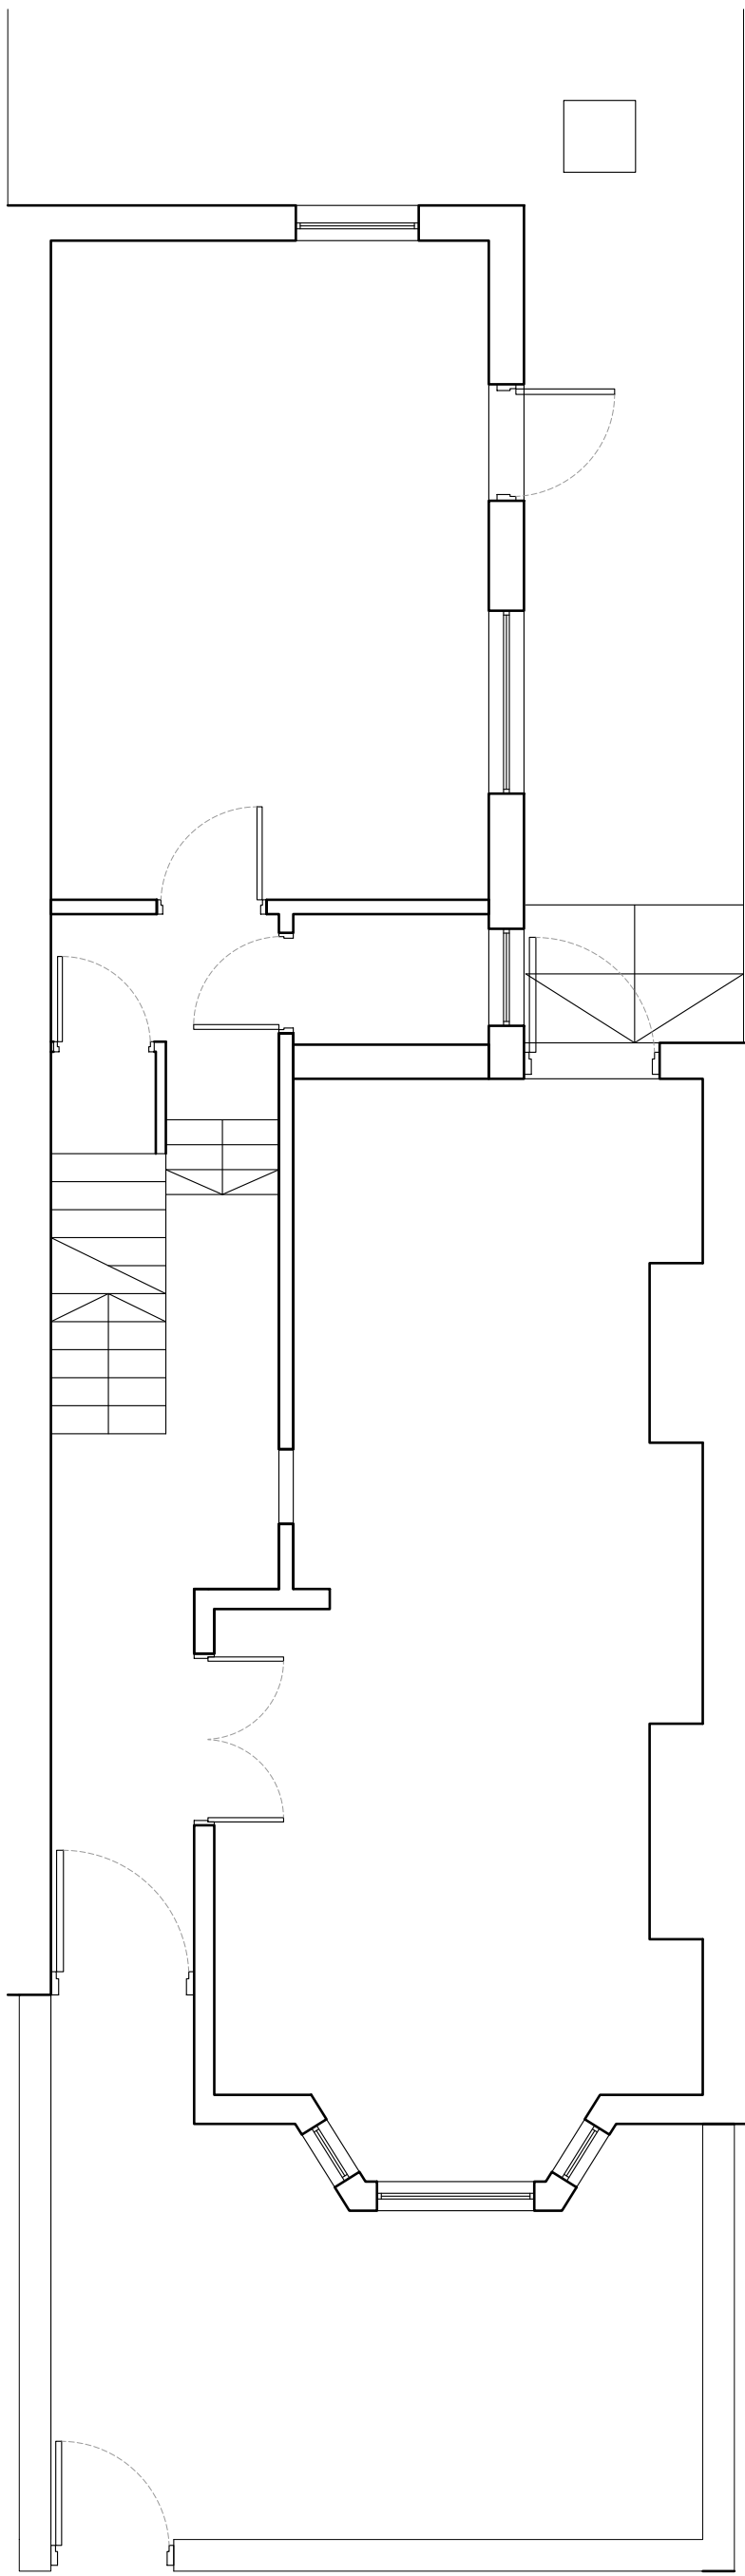


EXISTING GROUND FLOOR PLAN 1:50

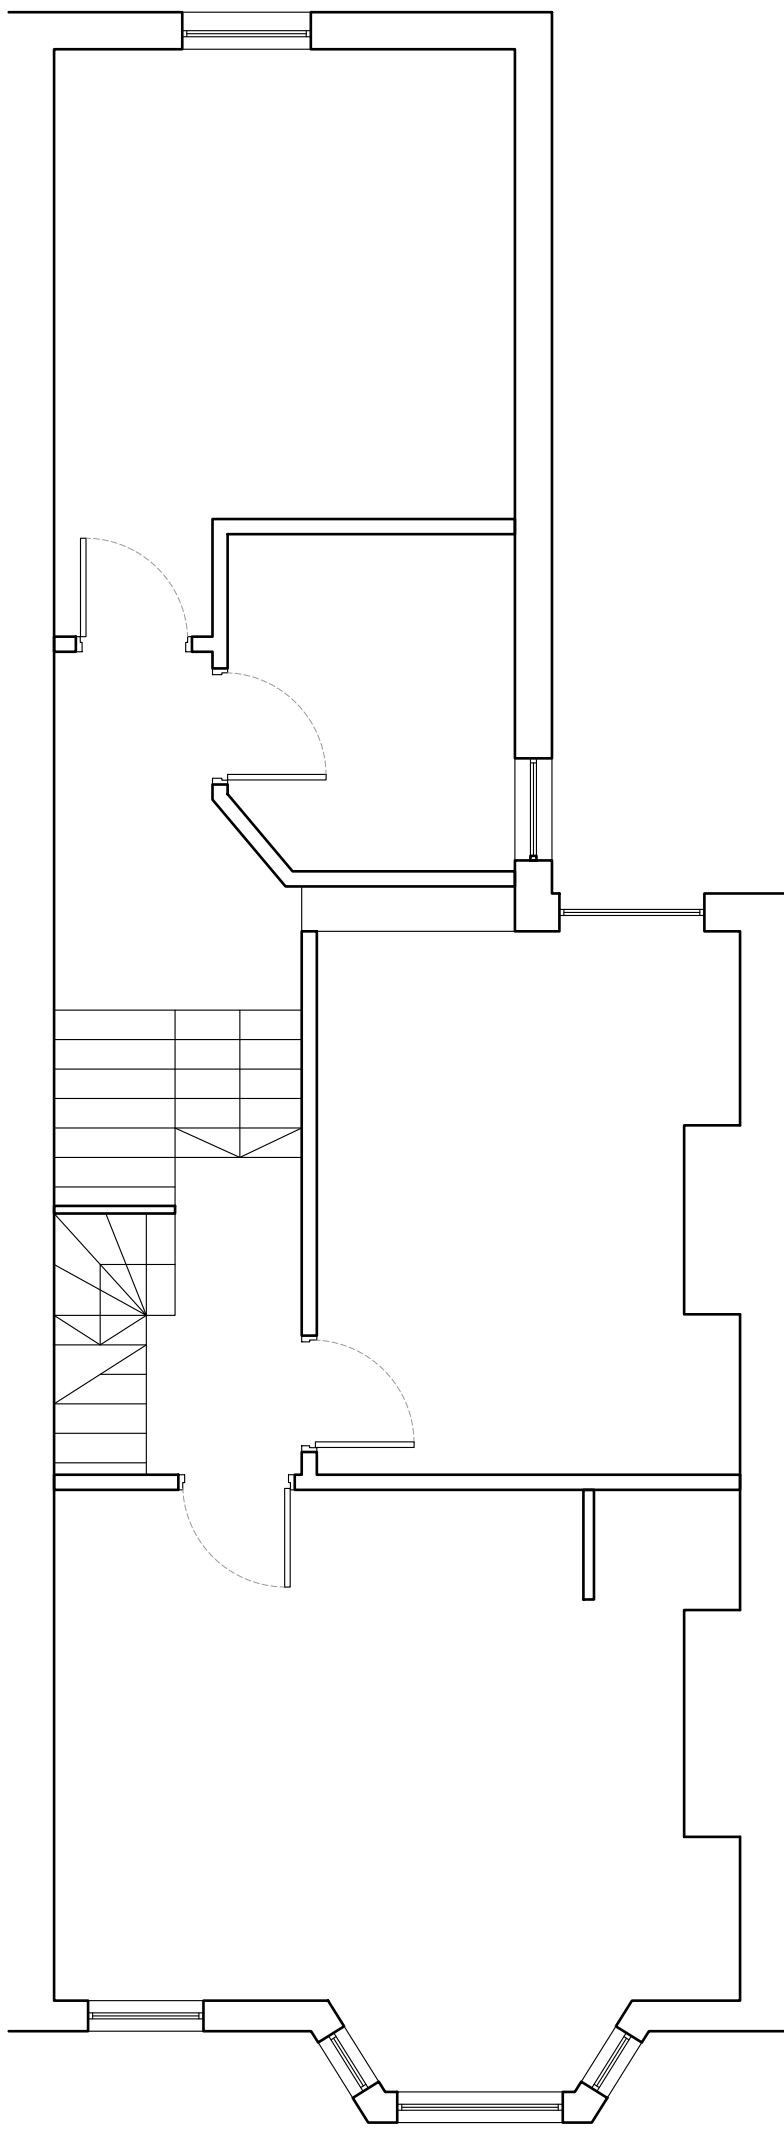

EXISTING FIRST FLOOR PLAN 1:50

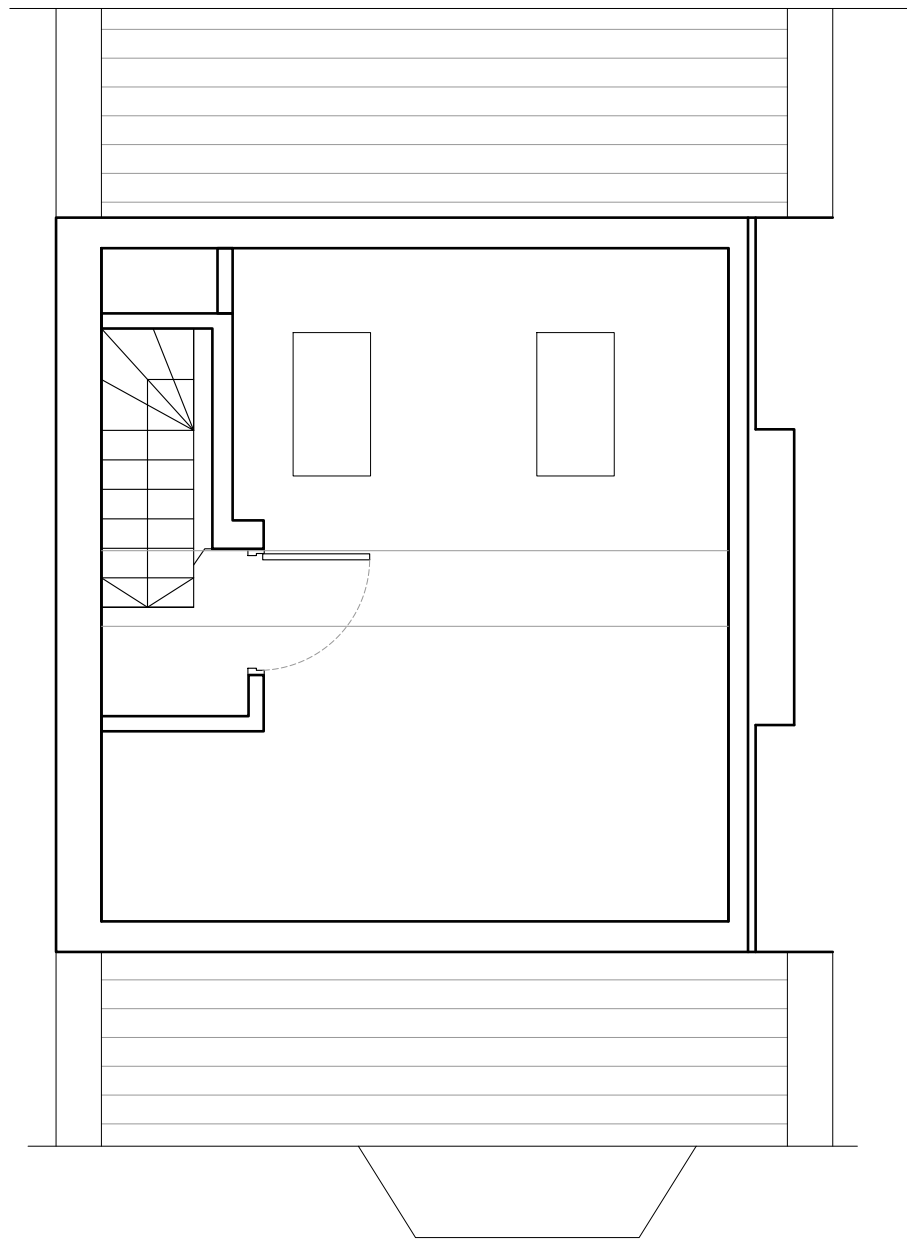

EXISTING LOFT PLAN 1:50

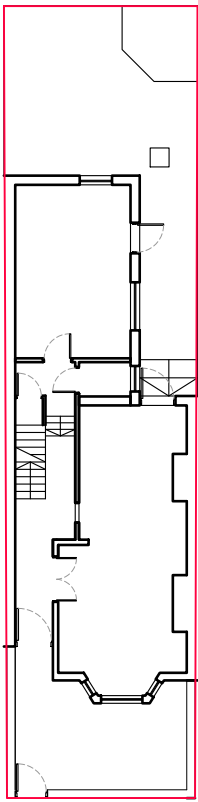

BLOCK PLAN 1:200



EXISTING FRONT ELEVATION 1:50



EXISTING REAR ELEVATION 1:50



EXISTING SECTION 1:50