




GENERAL NOTES

1. This drawing should be read in conjunction with all other contract documentation and all other consultant and specialist drawings.
2. Do not scale from this drawing.
3. All levels and dimensions are to be checked on site.
4. The Architect is to be notified in writing of any discrepancies before proceeding.
5. This drawing is subjected to Copyright.

P2		Gate for new railing omitted.	27/11/15	NA
P1		ISSUED FOR PLANNING	17/07/15	NA
P0		ISSUED FOR PLANNING	04/02/15	NA
REV	DESCRIPTION	DATE	BY	

STATUS

FOR PLANNING

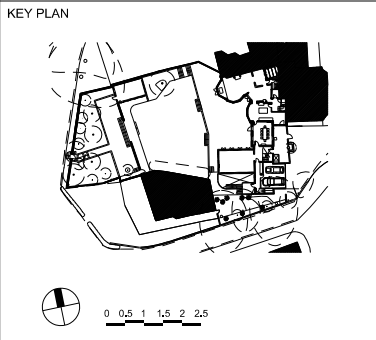

 **design-NA architects**

70 Cowcross Street
London EC1M 6EJ

T: +44 (0) 20 7870 7767
E: info@design-NA.com

PROJECT

CASPAR AND CELIA BERENDSEN
GROVE LODGE

DRAWING TITLE

PROPOSED PLAN
SITE

SCALE AT A3
1:200


DATE
NOV 2015

DRAWING NO

dNA GLR 01 002

REV

P2

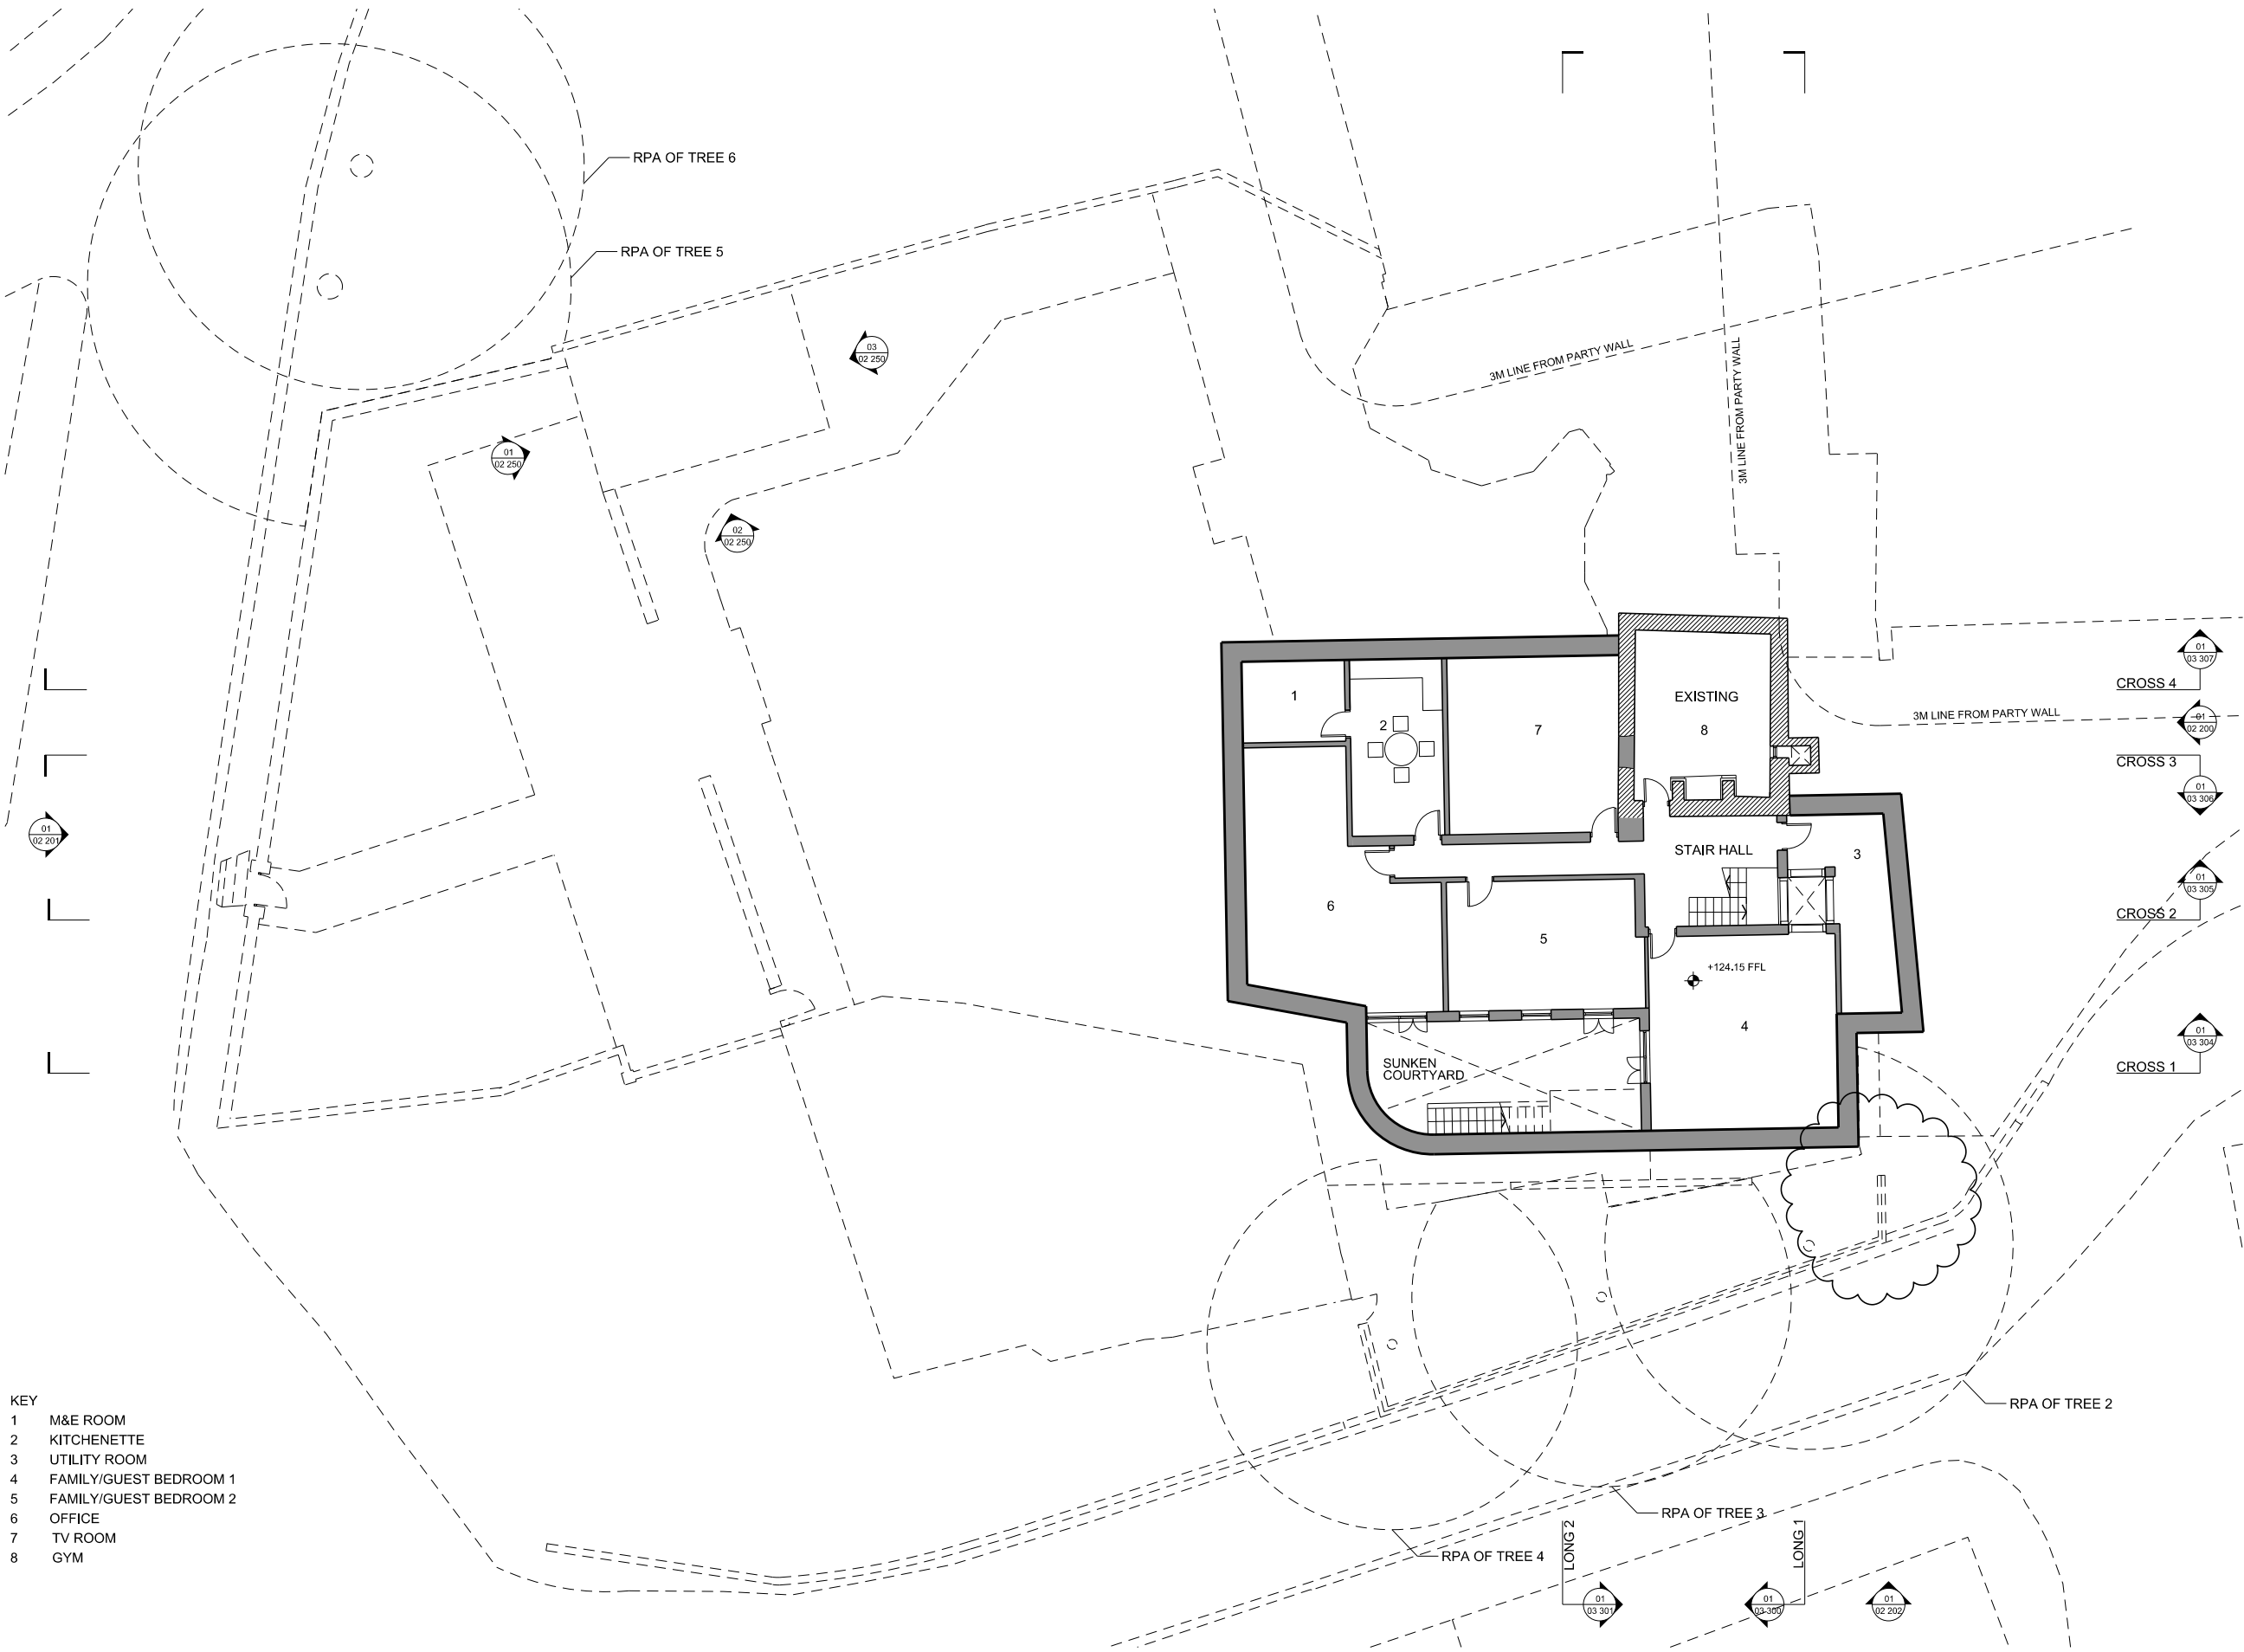

- KEY
- 1 M&E ROOM
 - 2 KITCHENETTE
 - 3 UTILITY ROOM
 - 4 FAMILY/GUEST BEDROOM 1
 - 5 FAMILY/GUEST BEDROOM 2
 - 6 OFFICE
 - 7 TV ROOM
 - 8 GYM

01	PROPOSED PLAN
01 100	BASEMENT

1 : 200


GENERAL NOTES

1. This drawing should be read in conjunction with all other contract documentation and all other consultant and specialist drawings.
2. Do not scale from this drawing.
3. All levels and dimensions are to be checked on site.
4. The Architect is to be notified in writing of any discrepancies before proceeding.
5. This drawing is subjected to Copyright.

P2	Gate for new railing omitted.	27/11/15	NA
P1	ISSUED FOR PLANNING	17/07/15	NA
P0	ISSUED FOR PLANNING	04/02/15	NA
REV	DESCRIPTION	DATE	BY

STATUS

FOR PLANNING

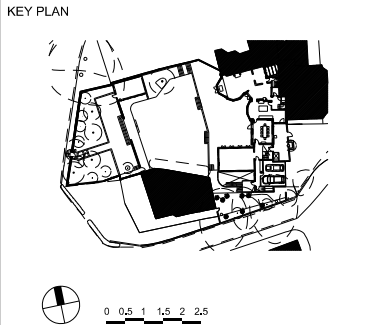

**design-NA architects**

70 Cowcross Street
London EC1M 6EJ

T: +44 (0) 20 7870 7767
E: info@design-NA.com

PROJECT

CASPAR AND CELIA BERENDSEN

GROVE LODGE

DRAWING TITLE

PROPOSED PLAN

BASEMENT

SCALE AT A3

1:200

DATE

NOV 2015

DRAWING NO

dNA GLR 01 100

REV

P2



- KEY
- 1 ENTRANCE HALL
 - 2 FORMAL DINING ROOM
 - 3 FAMILY ROOM/KITCHEN
 - 4 BREAKFAST ROOM
 - 5 STAIR HALL
 - 6 PANTRY/SCULLERY
 - 7 PLAY AREA
 - 8 FAMILY SITTING ROOM
 - 9 LIBRARY ROOM
 - 10 WC
 - 11 FORMAL RECEPTION ROOM
 - 12 WC
 - 13 GARAGE
 - 14 ORANGERY

01	PROPOSED PLAN
01 101	GROUND FLOOR

1:200


GENERAL NOTES

1. This drawing should be read in conjunction with all other contract documentation and all other consultant and specialist drawings.
2. Do not scale from this drawing.
3. All levels and dimensions are to be checked on site.
4. The Architect is to be notified in writing of any discrepancies before proceeding.
5. This drawing is subjected to Copyright.

REV	DESCRIPTION	DATE	BY
P2	Gate for new railing omitted.	27/11/15	NA
P1	ISSUED FOR PLANNING	17/07/15	NA
P0	ISSUED FOR PLANNING	04/02/15	NA

STATUS

FOR PLANNING

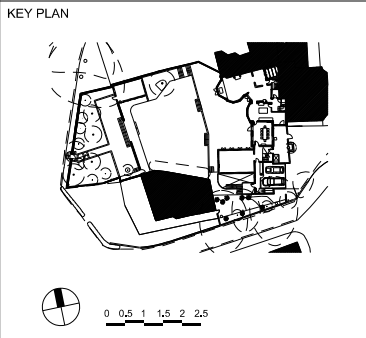

design-NA architects

70 Cowcross Street
London EC1M 6EJ

T: +44 (0) 20 7870 7767
E: info@design-NA.com

PROJECT

CASPAR AND CELIA BERENDSEN
GROVE LODGE

DRAWING TITLE

PROPOSED PLAN
GROUND FLOOR

SCALE AT A3
1:200

DATE
NOV 2015

DRAWING NO
dNA GLR 01 101

REV
P2



- KEY
- 1 STAIR HALL
 - 2 MASTER BEDROOM
 - 3 STUDY
 - 4 DRESSING ROOM
 - 5 STAIR LANDING
 - 6 MASTER BATHROOM
 - 7 BEDROOM 5
 - 8 EN SUITE BATHROOM
 - 9 BEDROOM 4

01	PROPOSED PLAN
01 102	FIRST FLOOR

1 : 200

GENERAL NOTES

1. This drawing should be read in conjunction with all other contract documentation and all other consultant and specialist drawings.
2. Do not scale from this drawing.
3. All levels and dimensions are to be checked on site.
4. The Architect is to be notified in writing of any discrepancies before proceeding.
5. This drawing is subjected to Copyright.

P2	Gate for new railing omitted.	27/11/15	NA
P1	ISSUED FOR PLANNING	17/07/15	NA
P0	ISSUED FOR PLANNING	04/02/15	NA
REV	DESCRIPTION	DATE	BY

STATUS

FOR PLANNING

KEY PLAN

0 0.5 1 1.5 2 2.5

**design-NA architects**

70 Cowcross Street
London EC1M 6EJ

T: +44 (0) 20 7870 7767
E: info@design-NA.com

PROJECT

CASPAR AND CELIA BERENDSEN
GROVE LODGE

DRAWING TITLE

PROPOSED PLAN
FIRST FLOOR

SCALE AT A3 1:200	DATE NOV 2015
----------------------	------------------

DRAWING NO dNA GLR 01 102	REV P2
------------------------------	-----------



- KEY
- 1 ENTRANCE HALL
 - 2 FORMAL DINING ROOM
 - 3 FAMILY ROOM/KITCHEN
 - 4 BREAKFAST ROOM
 - 5 BEDROOM
 - 6 SHOWER
 - 7 BEDROOM
 - 8 SHOWER/BATHING ROOM
 - 9 BEDROOM
 - 10 ENSUITE BATHROOM
 - 11 BEDROOM
 - 12 ENSUITE BATHROOM
 - 13 CONNECTING CORRIDOR
 - 14 GARAGE

01	PROPOSED PLAN
01 103	SECOND FLOOR

1 : 200

GENERAL NOTES

1. This drawing should be read in conjunction with all other contract documentation and all other consultant and specialist drawings.
2. Do not scale from this drawing.
3. All levels and dimensions are to be checked on site.
4. The Architect is to be notified in writing of any discrepancies before proceeding.
5. This drawing is subjected to Copyright.

P2	Gate for new railing omitted.	27/11/15	NA
P1	ISSUED FOR PLANNING	17/07/15	NA
P0	ISSUED FOR PLANNING	04/02/15	NA
REV	DESCRIPTION	DATE	BY

STATUS

FOR PLANNING

KEY PLAN

0 0.5 1 1.5 2 2.5

**design-NA architects**

70 Cowcross Street
London EC1M 6EJ

T: +44 (0) 20 7870 7767
E: info@design-NA.com

PROJECT

CASPAR AND CELIA BERENDSEN

GROVE LODGE


DRAWING TITLE

PROPOSED PLAN

SECOND FLOOR

SCALE AT A3	DATE
1:200	NOV 2015

DRAWING NO	REV
dNA GLR 01 103	P2

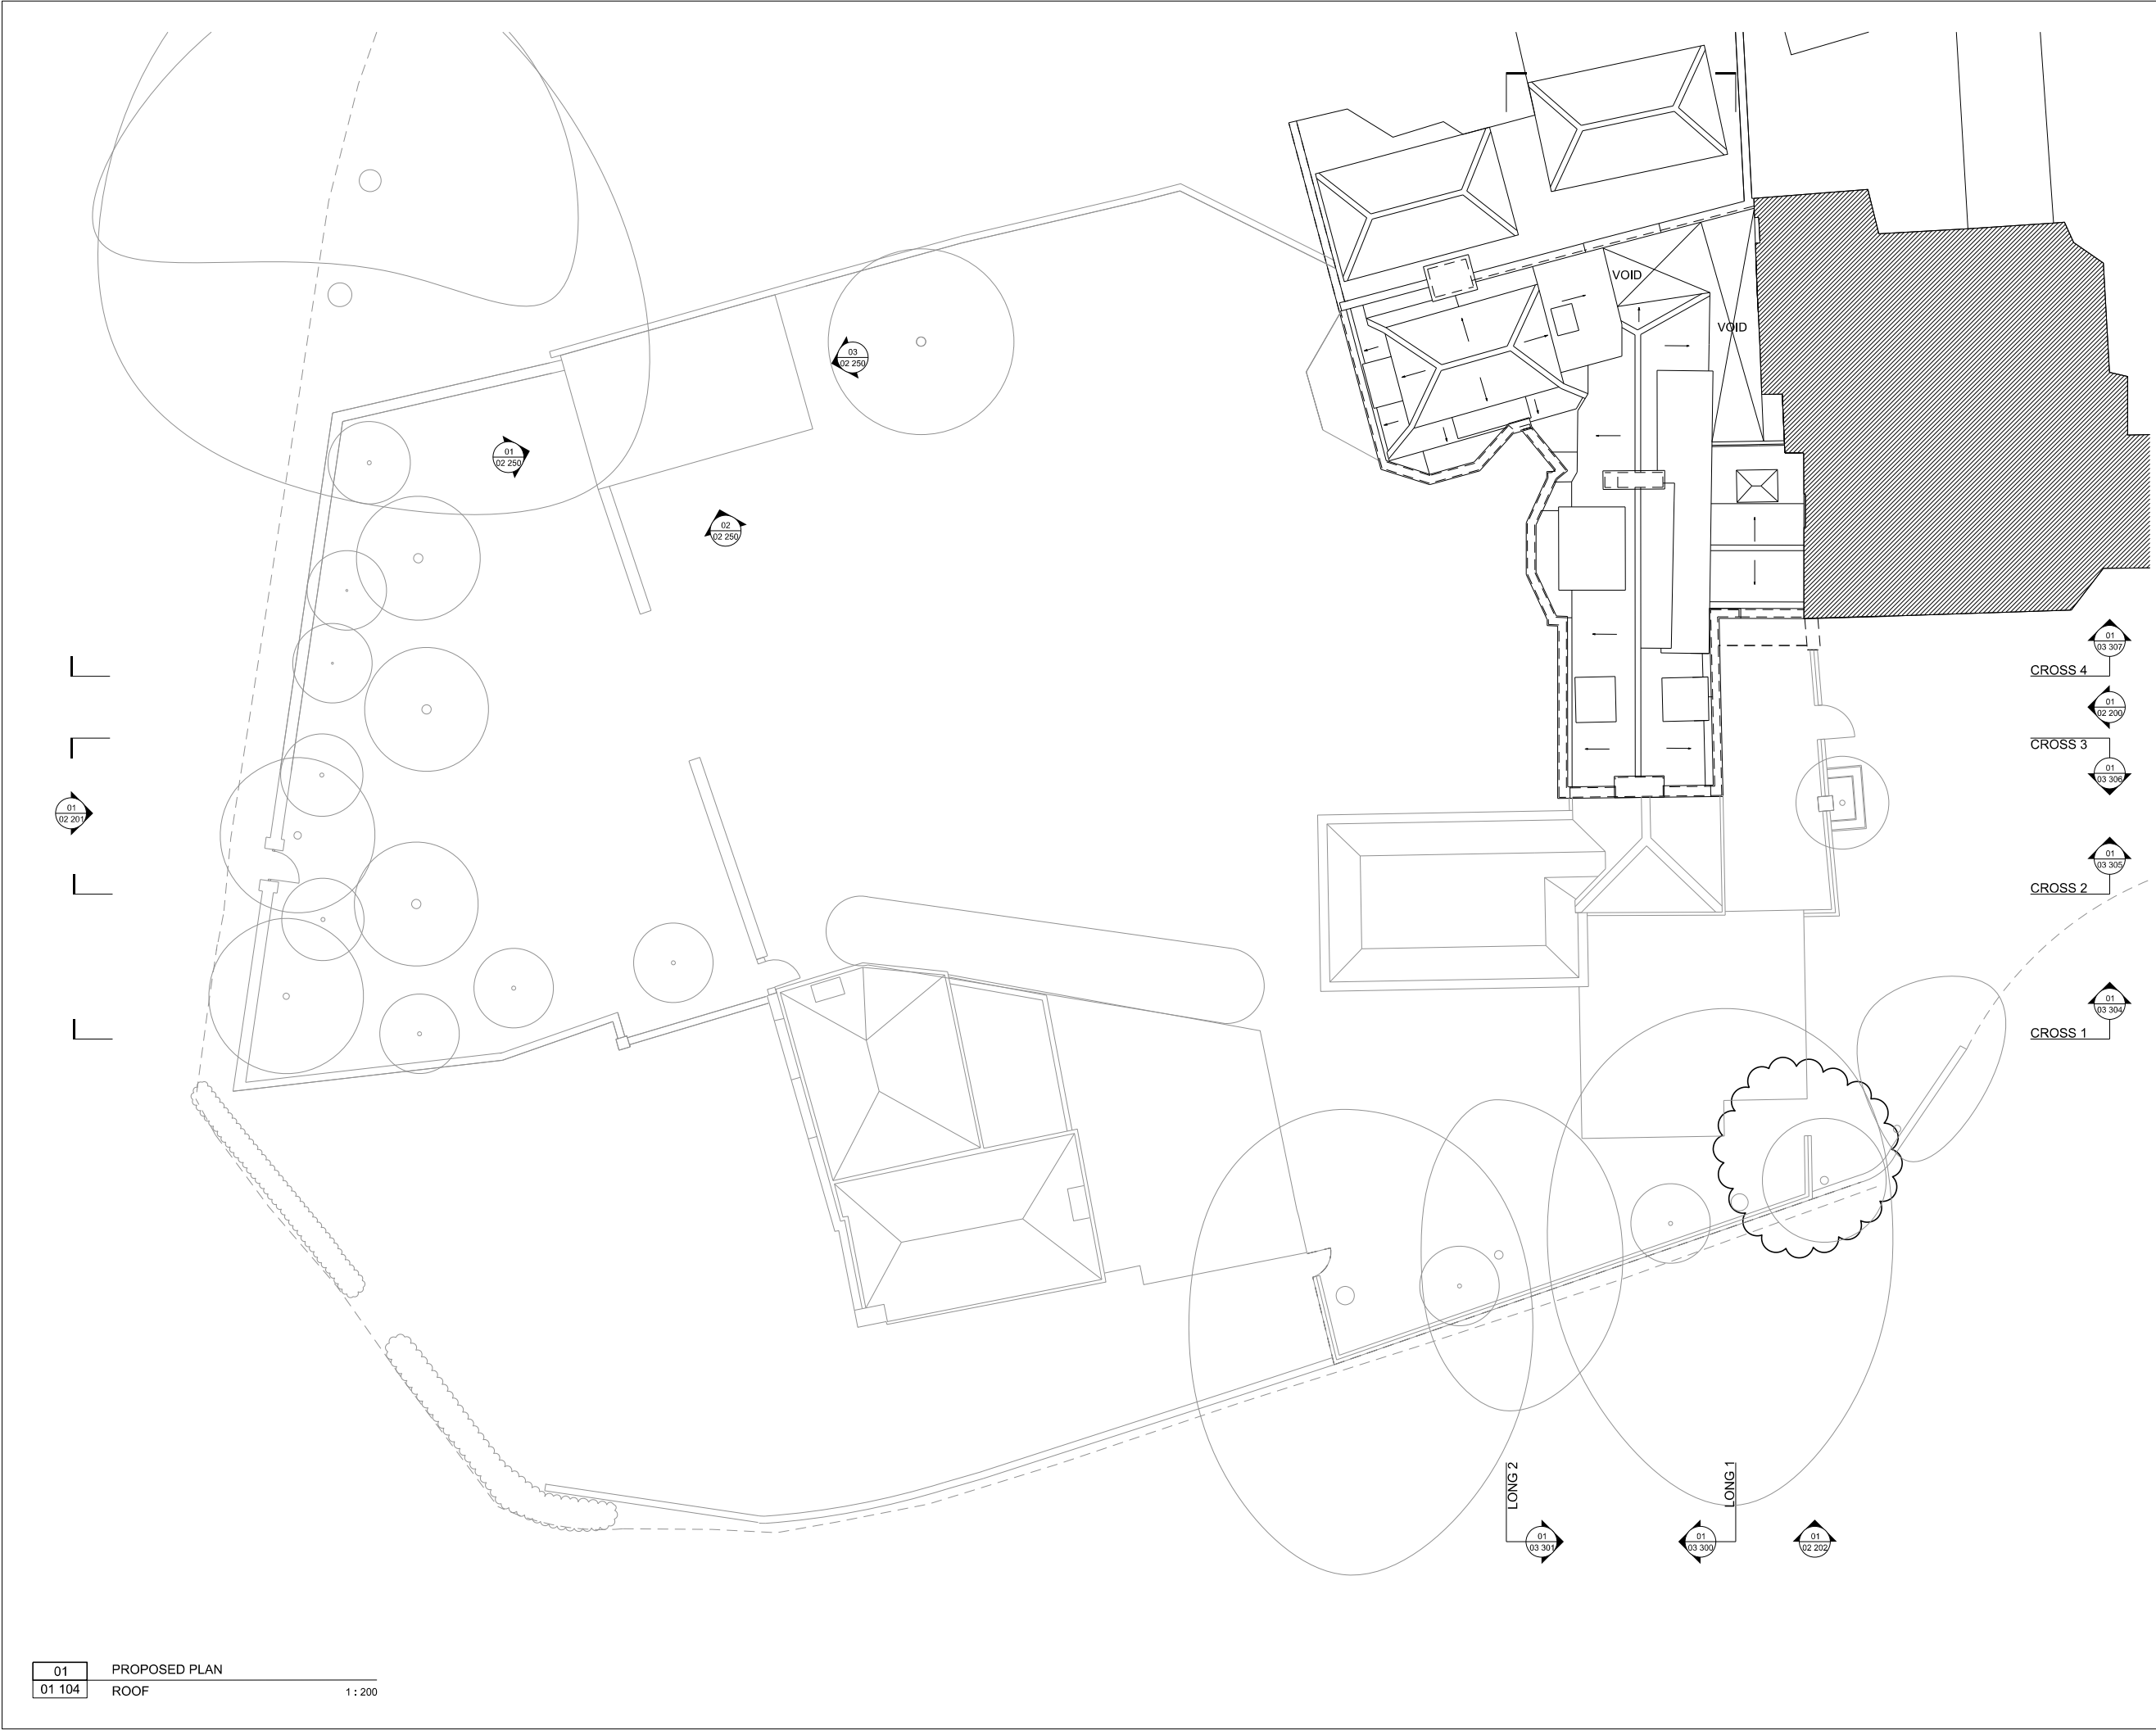

GENERAL NOTES

1. This drawing should be read in conjunction with all other contract documentation and all other consultant and specialist drawings.

2. Do not scale from this drawing.

3. All levels and dimensions are to be checked on site.

4. The Architect is to be notified in writing of any discrepancies before proceeding.

5. This drawing is subjected to Copyright.

P2 Gate for new railing omitted.		27/11/15	NA
P1 ISSUED FOR PLANNING		17/07/15	NA
P0 ISSUED FOR PLANNING		04/02/15	NA
REV	DESCRIPTION	DATE	BY

STATUS

FOR PLANNING

KEY PLAN

0 0.5 1 1.5 2 2.5

 **design-NA architects**

70 Cowcross Street
London EC1M 6EJ

T: +44 (0) 20 7870 7767
E: info@design-NA.com

PROJECT

CASPAR AND CELIA BERENDSEN

GROVE LODGE

DRAWING TITLE

PROPOSED PLAN

ROOF

SCALE AT A3 1:200	DATE NOV 2015
DRAWING NO dNA GLR 01 104	REV P2



- MATERIALS
- ① BRICKWORK
 - ② PAINTED RENDER

01	PROPOSED ELEVATION
02 200	EAST

1 : 200


GENERAL NOTES

1. This drawing should be read in conjunction with all other contract documentation and all other consultant and specialist drawings.
2. Do not scale from this drawing.
3. All levels and dimensions are to be checked on site.
4. The Architect is to be notified in writing of any discrepancies before proceeding.
5. This drawing is subjected to Copyright.

P2	Gate for new railing omitted.	27/11/15	NA
P1	ISSUED FOR PLANNING	17/07/15	NA
P0	ISSUED FOR PLANNING	04/02/15	NA
REV	DESCRIPTION	DATE	BY

STATUS

FOR PLANNING

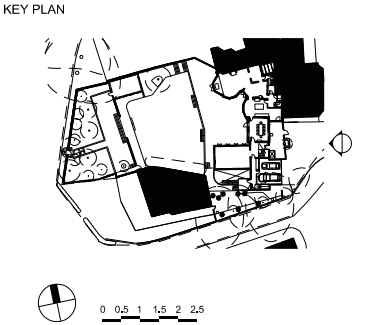



design-NA architects

70 Cowcross Street
London EC1M 6EJ

T: +44 (0) 20 7870 7767
E: info@design-NA.com

PROJECT

CASPAR AND CELIA BERENDSEN
GROVE LODGE

DRAWING TITLE

PROPOSED ELEVATION
EAST

SCALE AT A3 1:200	DATE NOV 2015
----------------------	------------------

DRAWING NO dNA GLR 02 200	REV P2
-------------------------------------	------------------



- MATERIALS
- ① BRICKWORK
 - ② PAINTED RENDER

01	PROPOSED ELEVATION
02 201	WEST

1 : 200


GENERAL NOTES

1. This drawing should be read in conjunction with all other contract documentation and all other consultant and specialist drawings.
2. Do not scale from this drawing.
3. All levels and dimensions are to be checked on site.
4. The Architect is to be notified in writing of any discrepancies before proceeding.
5. This drawing is subjected to Copyright.

P1	ISSUED FOR PLANNING	17/07/15	NA
P0	ISSUED FOR PLANNING	04/02/15	NA
REV	DESCRIPTION	DATE	BY

STATUS

FOR PLANNING

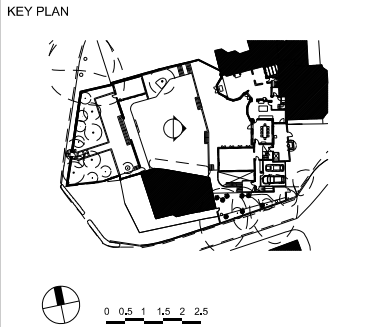



design-NA architects

70 Cowcross Street
London EC1M 6EJ

T: +44 (0) 20 7870 7767
E: info@design-NA.com

PROJECT

CASPAR AND CELIA BERENDSEN
GROVE LODGE

DRAWING TITLE

PROPOSED ELEVATION
WEST

SCALE AT A3	DATE
1:200	JUL 2015

DRAWING NO	REV
dNA GLR 02 201	P1



- MATERIALS
- ① BRICKWORK
 - ② PAINTED RENDER

01	PROPOSED ELEVATION
02 202	SOUTH

1 : 200


GENERAL NOTES

1. This drawing should be read in conjunction with all other contract documentation and all other consultant and specialist drawings.
2. Do not scale from this drawing.
3. All levels and dimensions are to be checked on site.
4. The Architect is to be notified in writing of any discrepancies before proceeding.
5. This drawing is subjected to Copyright.

P1	ISSUED FOR PLANNING	17/07/15	NA
P0	ISSUED FOR PLANNING	04/02/15	NA
REV	DESCRIPTION	DATE	BY

STATUS

FOR PLANNING

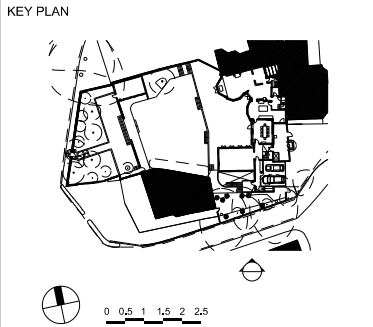



design-NA architects

70 Cowcross Street
London EC1M 6EJ

T: +44 (0) 20 7870 7767
E: info@design-NA.com

PROJECT


CASPAR AND CELIA BERENDSEN
GROVE LODGE

DRAWING TITLE


PROPOSED ELEVATION
SOUTH

SCALE AT A3 1:200	DATE JUL 2015
----------------------	------------------


DRAWING NO dNA GLR 02 202	REV P1
------------------------------	-----------

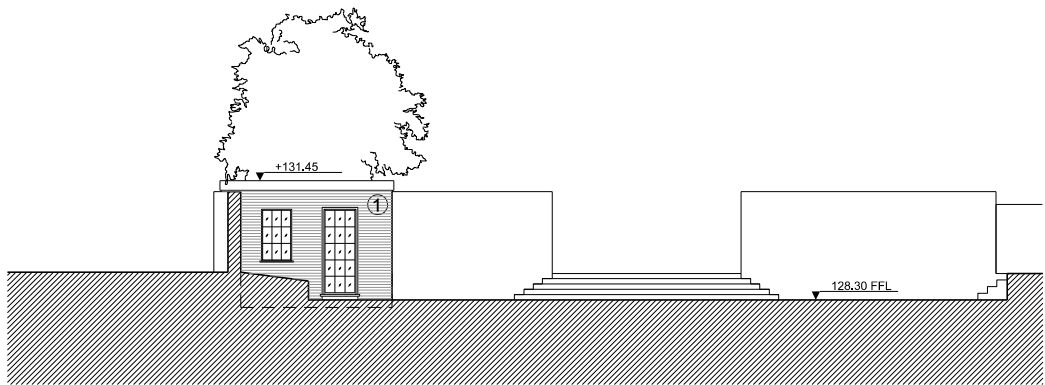

01	ORANGERY
02 250	PROPOSED WEST ELEVATION 1:200

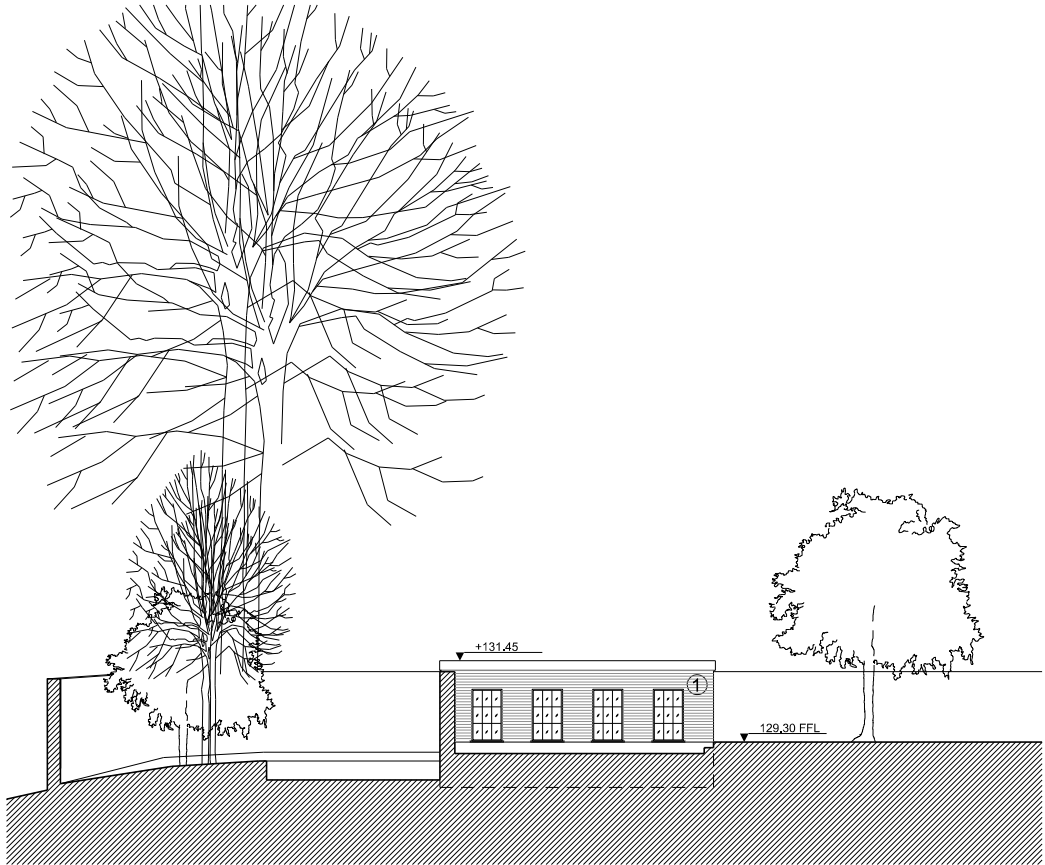

02	ORANGERY
02 250	PROPOSED SOUTH ELEVATION 1:200

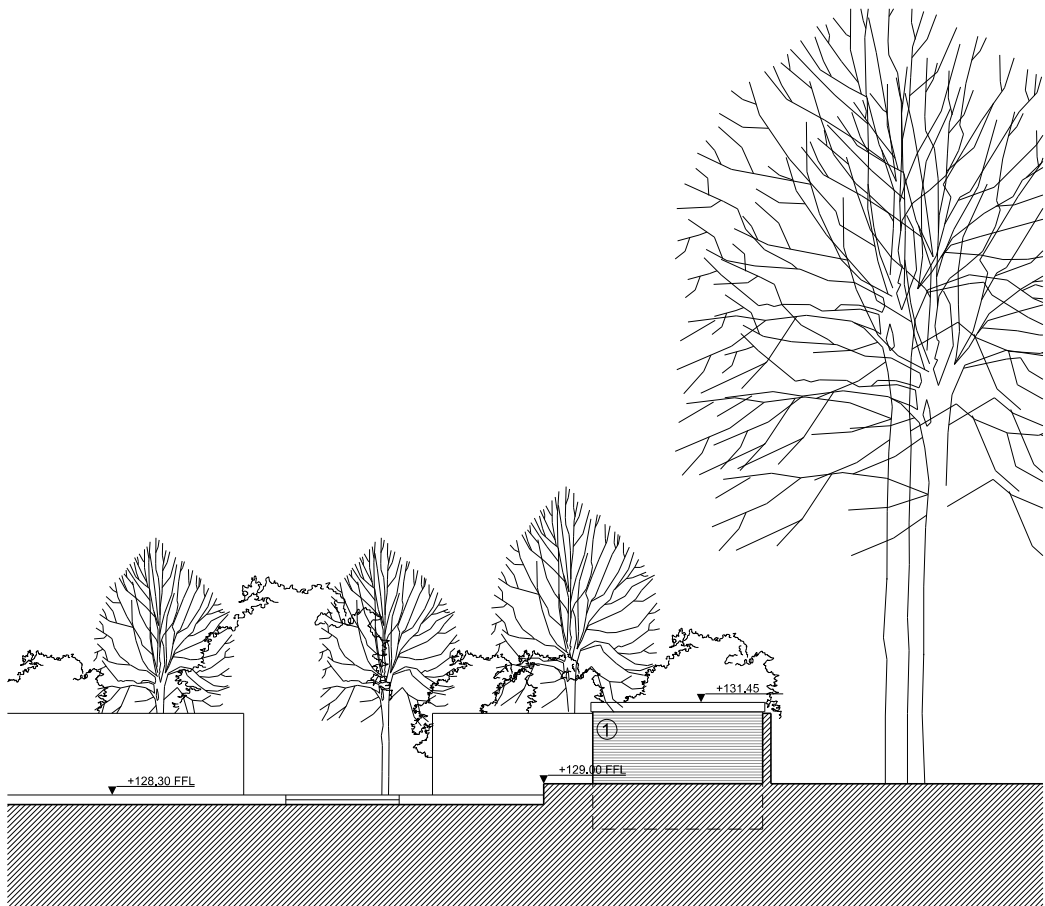

03	ORANGERY
02 250	PROPOSED EAST ELEVATION 1:200


- KEY
- ① BRICKWORK
 - ② PAINTED RENDER

- GENERAL NOTES
1. This drawing should be read in conjunction with all other contract documentation and all other consultant and specialist drawings.
 2. Do not scale from this drawing.
 3. All levels and dimensions are to be checked on site.
 4. The Architect is to be notified in writing of any discrepancies before proceeding.
 5. This drawing is subjected to Copyright.

P0	ISSUED FOR PLANNING	17/07/15	NA
REV	DESCRIPTION	DATE	BY

STATUS

FOR PLANNING

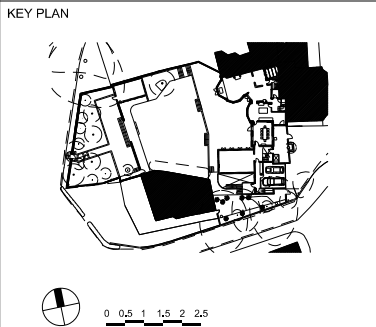


design-NA architects
70 Cowcross Street
London EC1M 6EJ
T: +44 (0) 20 7870 7767
E: info@design-NA.com

PROJECT


CASPAR AND CELIA BERENDSEN
GROVE LODGE

DRAWING TITLE

GARDEN BUILDING
PROPOSED ELEVATIONS

SCALE AT A3 1:200	DATE JUL 2015
----------------------	------------------

DRAWING NO dNA GLR 02 250	REV P0
------------------------------	-----------

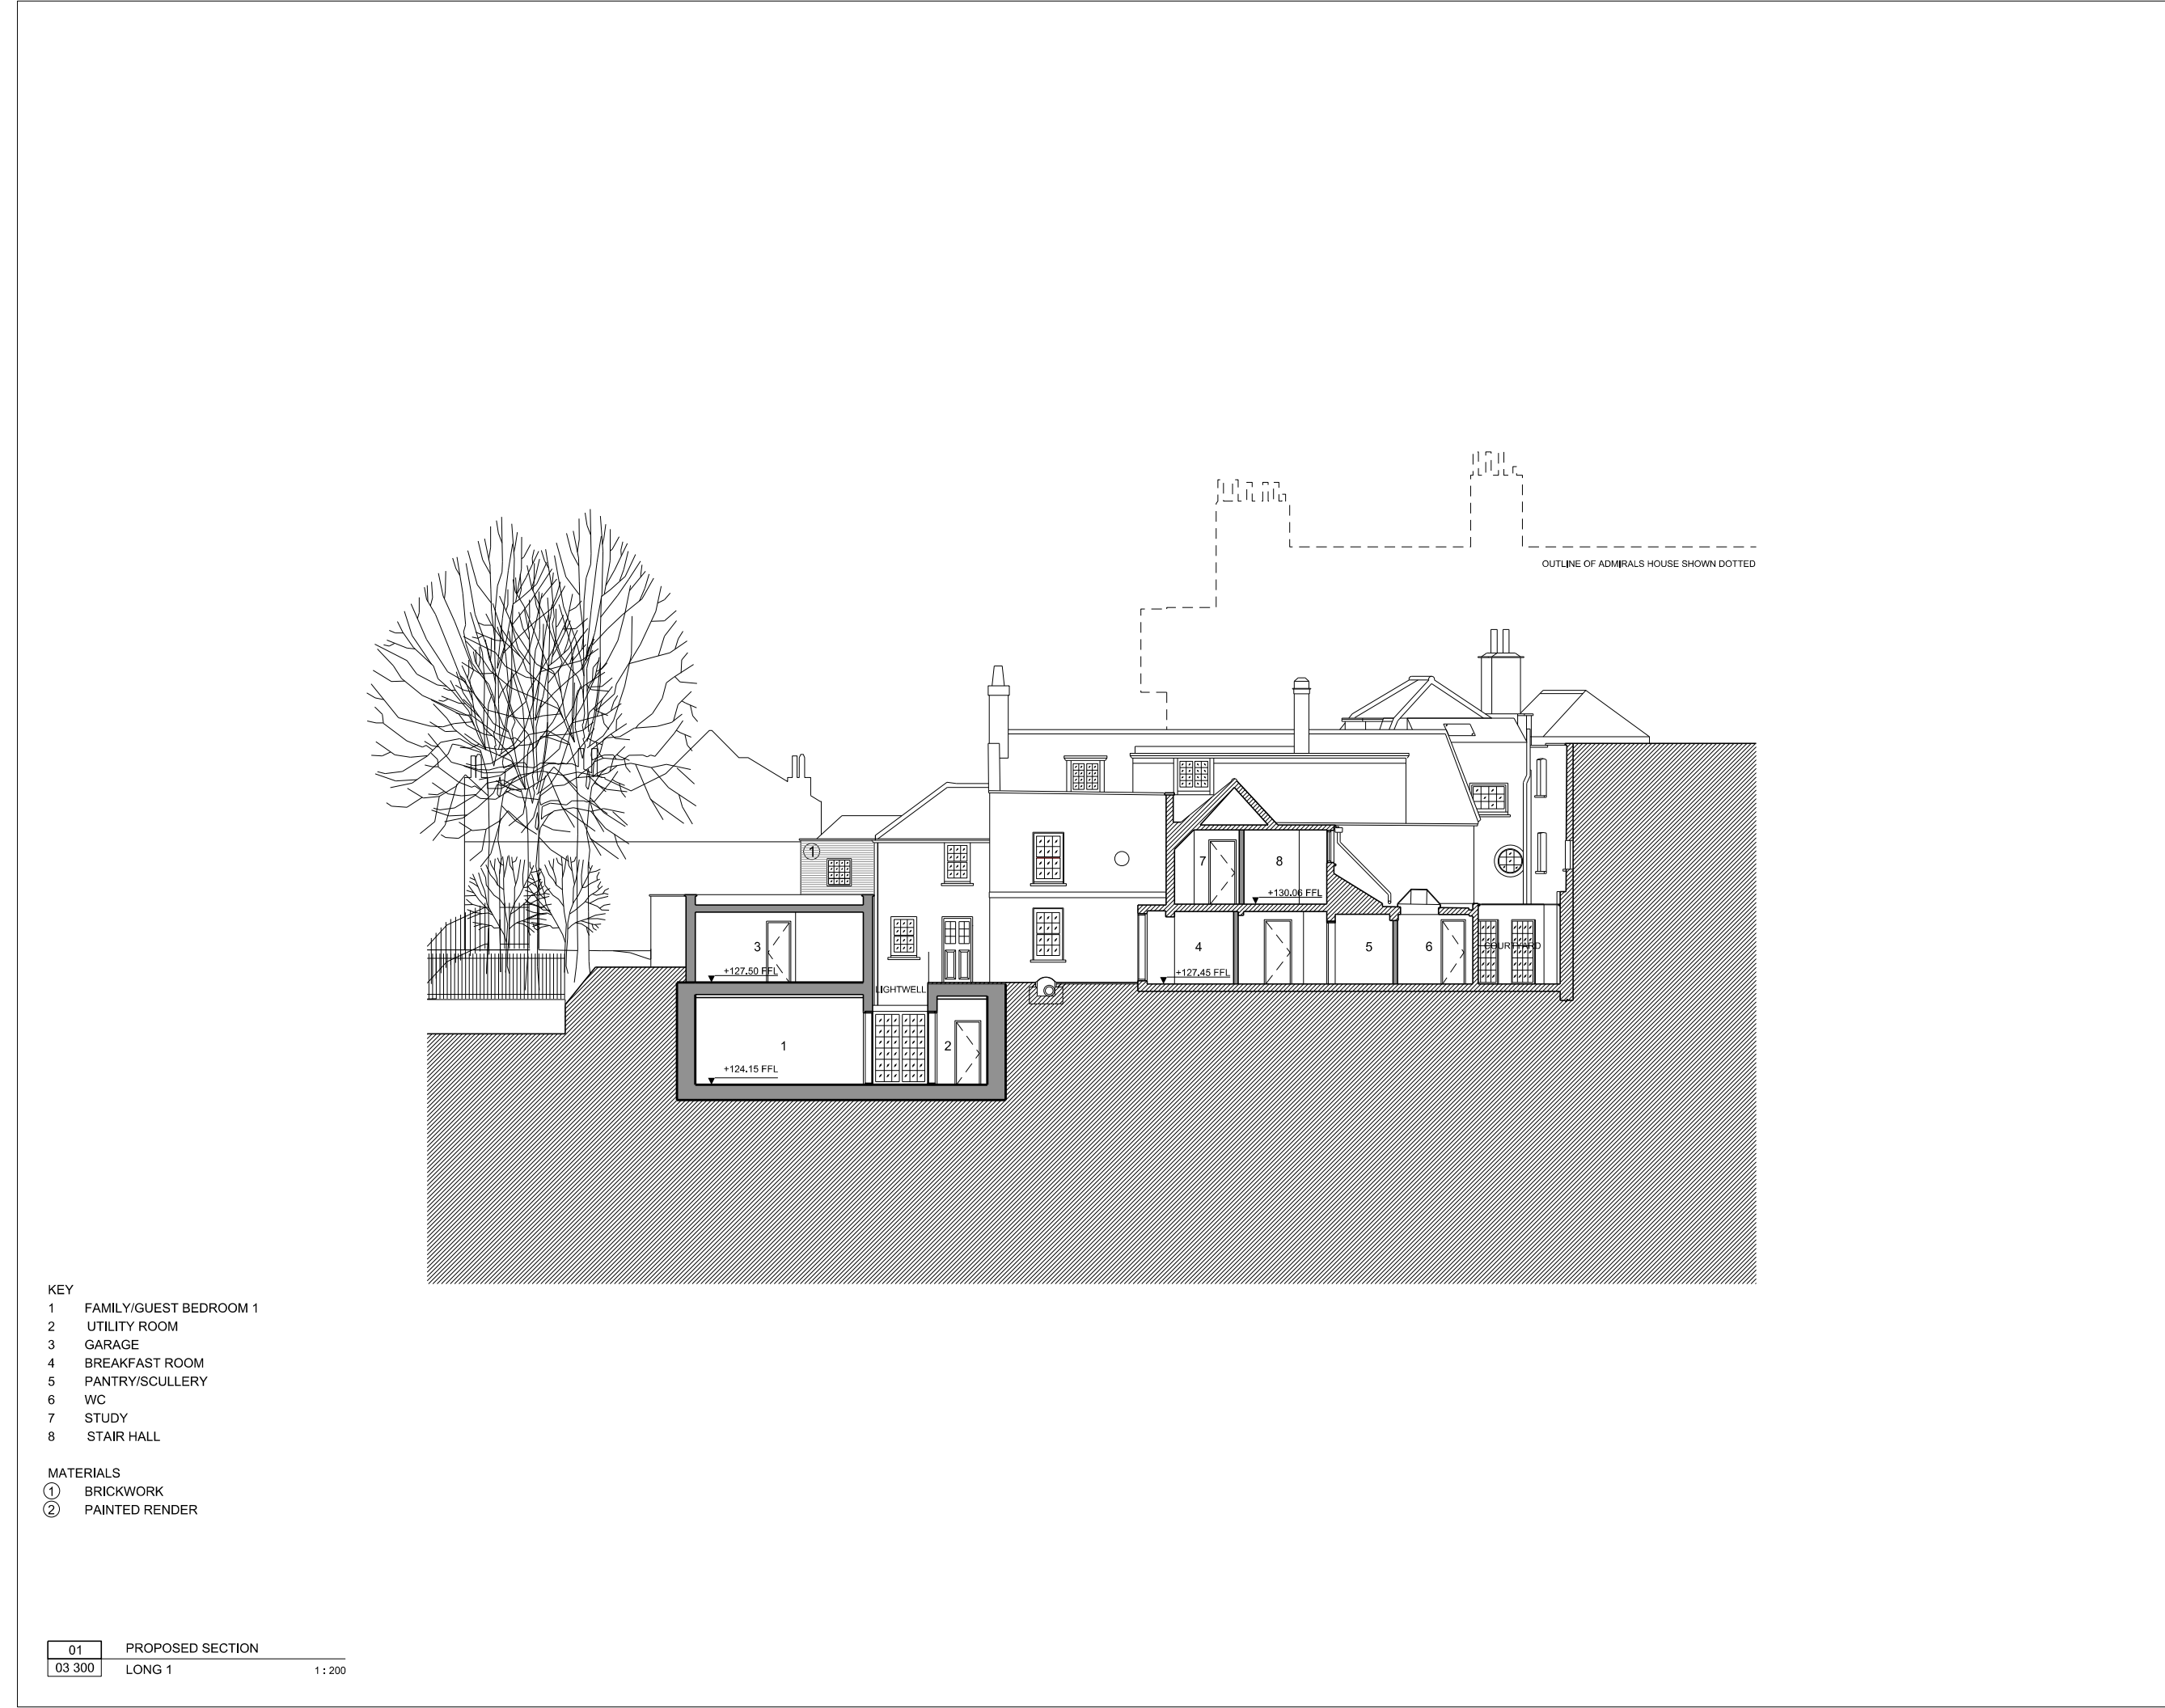

- KEY
- 1 FAMILY/GUEST BEDROOM 1
 - 2 UTILITY ROOM
 - 3 GARAGE
 - 4 BREAKFAST ROOM
 - 5 PANTRY/SCULLERY
 - 6 WC
 - 7 STUDY
 - 8 STAIR HALL

- MATERIALS
- ① BRICKWORK
 - ② PAINTED RENDER


01	PROPOSED SECTION
03 300	LONG 1

1 : 200

- GENERAL NOTES
1. This drawing should be read in conjunction with all other contract documentation and all other consultant and specialist drawings.
 2. Do not scale from this drawing.
 3. All levels and dimensions are to be checked on site.
 4. The Architect is to be notified in writing of any discrepancies before proceeding.
 5. This drawing is subjected to Copyright.

P1	ISSUED FOR PLANNING	17/07/15	NA
P0	ISSUED FOR PLANNING	04/02/15	NA
REV	DESCRIPTION	DATE	BY

STATUS
FOR PLANNING

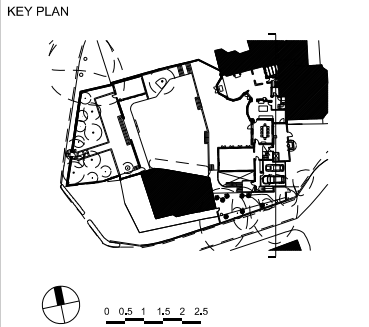


design-NA architects
70 Cowcross Street
London EC1M 6EJ
T: +44 (0) 20 7870 7767
E: info@design-NA.com

PROJECT
CASPAR AND CELIA BERENDSEN
GROVE LODGE

DRAWING TITLE
PROPOSED SECTION
LONG 1

SCALE AT A3 1:200	DATE JUL 2015
----------------------	------------------

DRAWING NO dNA GLR 03 300	REV P1
------------------------------	-----------



KEY		
1	FAMILY/GUEST BEDROOM 2	
2	TV ROOM	
3	FORMAL RECEPTION ROOM	
4	FAMILY SITTING ROOM	
5	BEDROOM 5	
6	EN SUITE BATHROOM	
7	BEDROOM 9	
8	EN SUITE BATHROOM	
9	BEDROOM 4	
MATERIALS		
①	BRICKWORK	
②	PAINTED RENDER	
01	PROPOSED SECTION	
03 301	LONG 2	
		1 : 200

GENERAL NOTES

1. This drawing should be read in conjunction with all other contract documentation and all other consultant and specialist drawings.

2. Do not scale from this drawing.

3. All levels and dimensions are to be checked on site.


4. The Architect is to be notified in writing of any discrepancies before proceeding.

5. This drawing is subjected to Copyright.

P1	ISSUED FOR PLANNING	17/07/15	NA
P0	ISSUED FOR PLANNING	04/02/15	NA
REV	DESCRIPTION	DATE	BY

STATUS

FOR PLANNING

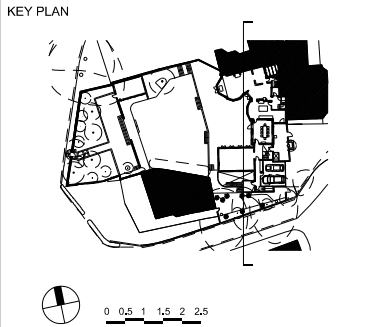



design-NA architects

70 Cowcross Street
London EC1M 6EJ

T: +44 (0) 20 7870 7767
E: info@design-NA.com

PROJECT

CASPAR AND CELIA BERENDSEN

GROVE LODGE

DRAWING TITLE

PROPOSED SECTION

LONG 2

SCALE AT A3	DATE
1:200	JUL 2015

DRAWING NO	REV
dNA GLR 03 301	P1



- KEY
- 1 FAMILY/GUEST BEDROOM 1
- 2 GARAGE
- ① BRICKWORK
- ② PAINTED RENDER

01	PROPOSED SECTION
03 304	CROSS 1


1 : 200

- GENERAL NOTES
1. This drawing should be read in conjunction with all other contract documentation and all other consultant and specialist drawings.
2. Do not scale from this drawing.
3. All levels and dimensions are to be checked on site.
4. The Architect is to be notified in writing of any discrepancies before proceeding.
5. This drawing is subjected to Copyright.

P1	ISSUED FOR PLANNING	17/07/15	NA
P0	ISSUED FOR PLANNING	04/02/15	NA
REV	DESCRIPTION	DATE	BY

STATUS

FOR PLANNING

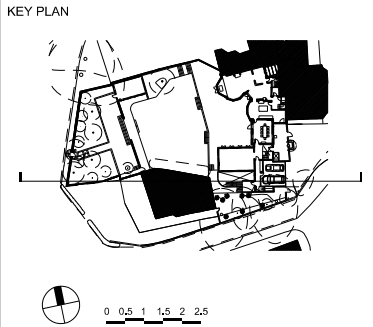



design-NA architects

70 Cowcross Street
London EC1M 6EJ

T: +44 (0) 20 7870 7767
E: info@design-NA.com

PROJECT

CASPAR AND CELIA BERENDSEN

GROVE LODGE

DRAWING TITLE

PROPOSED SECTION

CROSS 1

SCALE AT A3

1: 200

DATE

JUL 2015

DRAWING NO

dNA GLR 03 304

REV

P1



- KEY
- 1 OFFICE
 - 2 FAMILY/GUEST BEDROOM 2
 - 3 STAIR HALL
 - 4 UTILITY ROOM
 - 5 FORMAL RECEPTION ROOM
 - 6 ENTRANCE HALL
 - 7 STAIR HALL
 - 8 BEDROOM 4

- MATERIALS
- ① BRICKWORK
 - ② PAINTED RENDER


01	PROPOSED SECTION
03 305	CROSS 2

1 : 200

- GENERAL NOTES
1. This drawing should be read in conjunction with all other contract documentation and all other consultant and specialist drawings.
 2. Do not scale from this drawing.
 3. All levels and dimensions are to be checked on site.
 4. The Architect is to be notified in writing of any discrepancies before proceeding.
 5. This drawing is subjected to Copyright.

P1	ISSUED FOR PLANNING	17/07/15	NA
P0	ISSUED FOR PLANNING	04/02/15	NA
REV	DESCRIPTION	DATE	BY

STATUS
FOR PLANNING

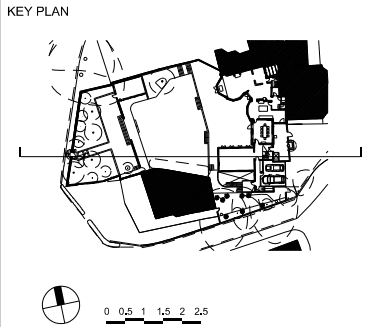


design-NA architects
70 Cowcross Street
London EC1M 6EJ
T: +44 (0) 20 7870 7767
E: info@design-NA.com

PROJECT
CASPAR AND CELIA BERENDSEN
GROVE LODGE

DRAWING TITLE
PROPOSED SECTION
CROSS 2


SCALE AT A3
1: 200

DATE
JUL 2015

DRAWING NO
dNA GLR 03 305

REV
P1

OUTLINE OF ADMIRALS HOUSE SHOWN DOTTED

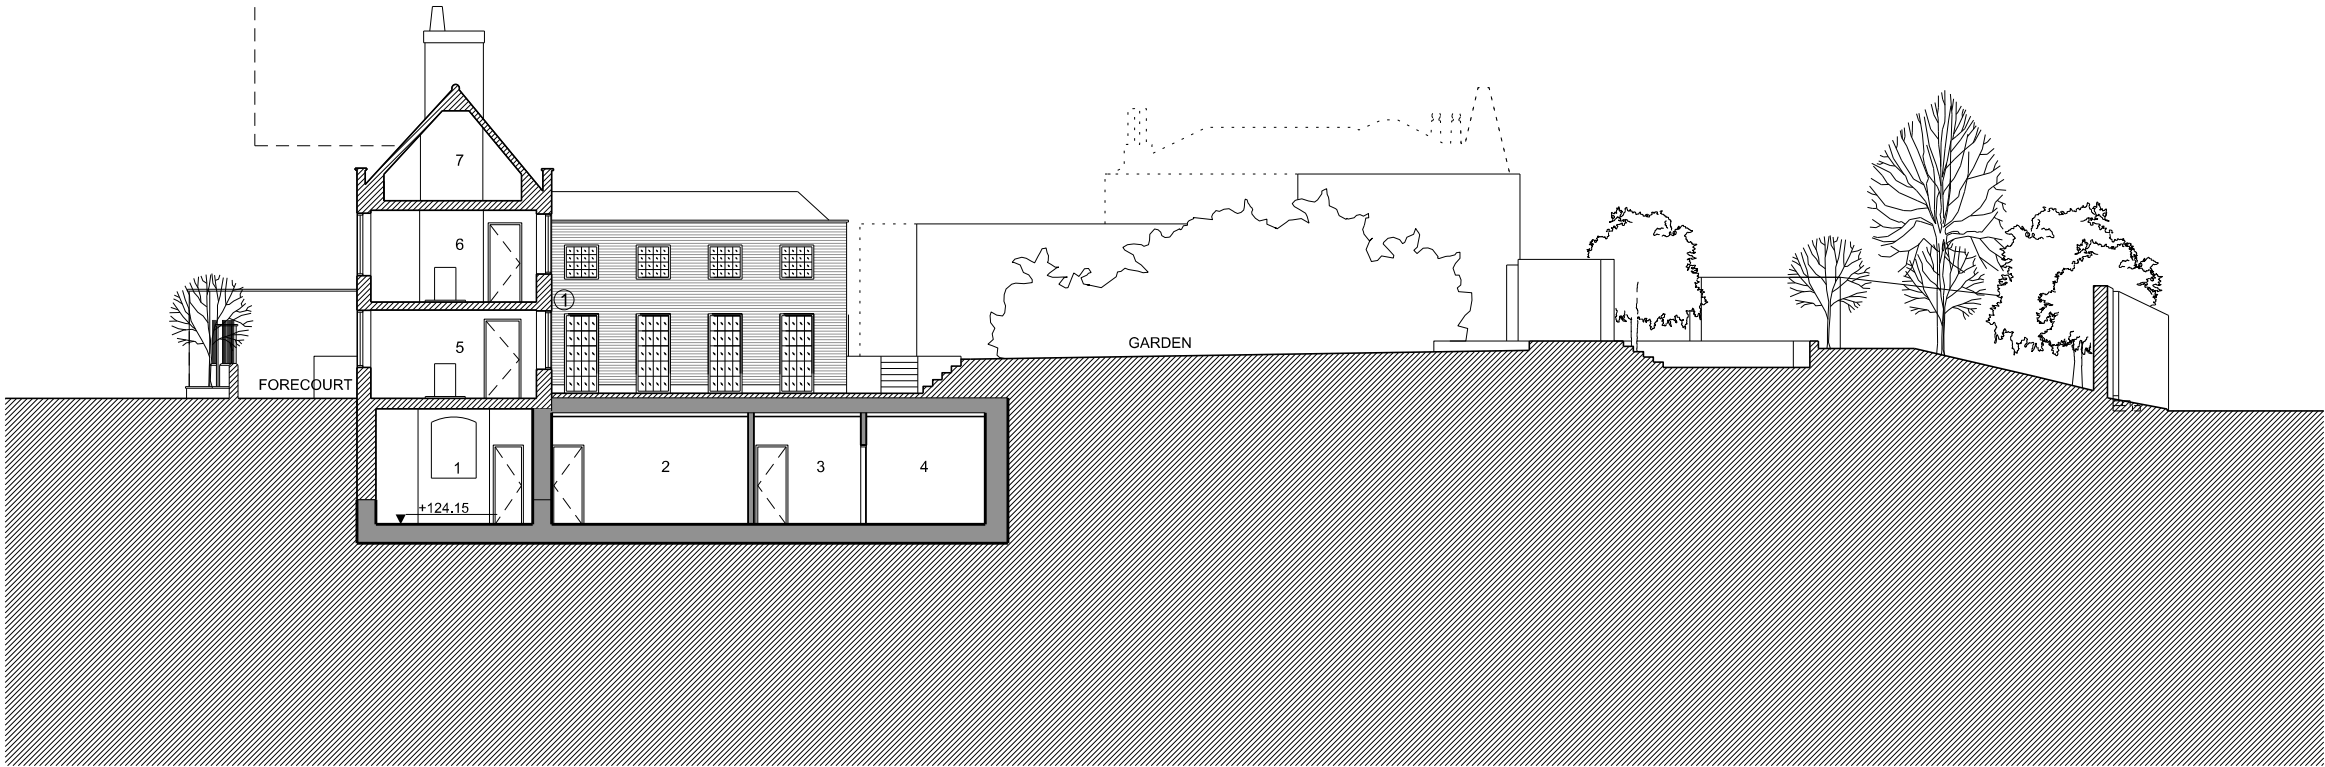

KEY

- 1 GYM
- 2 TV ROOM
- 3 KITCHENETTE
- 4 OFFICE
- 5 FORMAL DINING ROOM
- 6 MASTER BEDROOM
- 7 BEDROOM 7
- ① BRICKWORK
- ② PAINTED RENDER

01	PROPOSED SECTION
03 306	CROSS 3

1 : 200


GENERAL NOTES

1. This drawing should be read in conjunction with all other contract documentation and all other consultant and specialist drawings.
2. Do not scale from this drawing.
3. All levels and dimensions are to be checked on site.
4. The Architect is to be notified in writing of any discrepancies before proceeding.
5. This drawing is subjected to Copyright.

P1	ISSUED FOR PLANNING	17/07/15	NA
P0	ISSUED FOR PLANNING	04/02/15	NA
REV	DESCRIPTION	DATE	BY

STATUS

FOR PLANNING

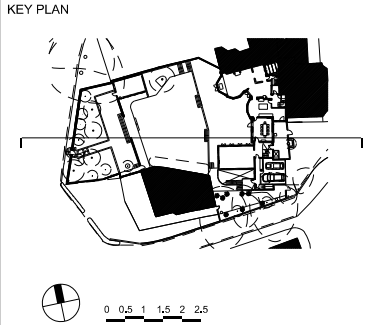

design-NA architects

70 Cowcross Street
London EC1M 6EJ

T: +44 (0) 20 7870 7767
E: info@design-NA.com

PROJECT

CASPAR AND CELIA BERENDSEN
GROVE LODGE

DRAWING TITLE

PROPOSED SECTION
CROSS 3

SCALE AT A3
1:200

DATE
JUL 2015

DRAWING NO
dNA GLR 03 306

REV
P1



- KEY
- 1 M&E ROOM
 - 2 KITCHENETTE
 - 3 TV ROOM
 - 4 GYM
 - 5 FORMAL DINING ROOM
 - 6 MASTER BEDROOM
 - 7 ENSUITE BATHROOM
 - 8 BEDROOM 7
 - ① BRICKWORK

01	PROPOSED SECTION
03 307	CROSS 4

1 : 200


GENERAL NOTES

1. This drawing should be read in conjunction with all other contract documentation and all other consultant and specialist drawings.
2. Do not scale from this drawing.
3. All levels and dimensions are to be checked on site.
4. The Architect is to be notified in writing of any discrepancies before proceeding.
5. This drawing is subjected to Copyright.

P1	ISSUED FOR PLANNING	17/07/15	NA
P0	ISSUED FOR PLANNING	04/02/15	NA
REV	DESCRIPTION	DATE	BY

STATUS

FOR PLANNING

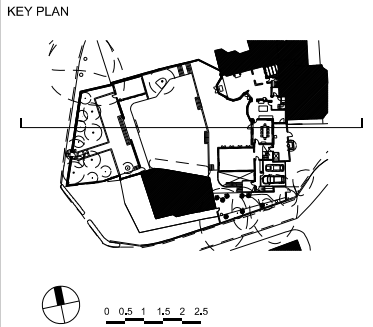


design-NA architects
70 Cowcross Street
London EC1M 6EJ
T: +44 (0) 20 7870 7767
E: info@design-NA.com

PROJECT

CASPAR AND CELIA BERENDSEN
GROVE LODGE

DRAWING TITLE

PROPOSED SECTION
CROSS 4

SCALE AT A3
1: 200

DATE
JUL 2015

DRAWING NO

dNA GLR 03 307

REV

P1