

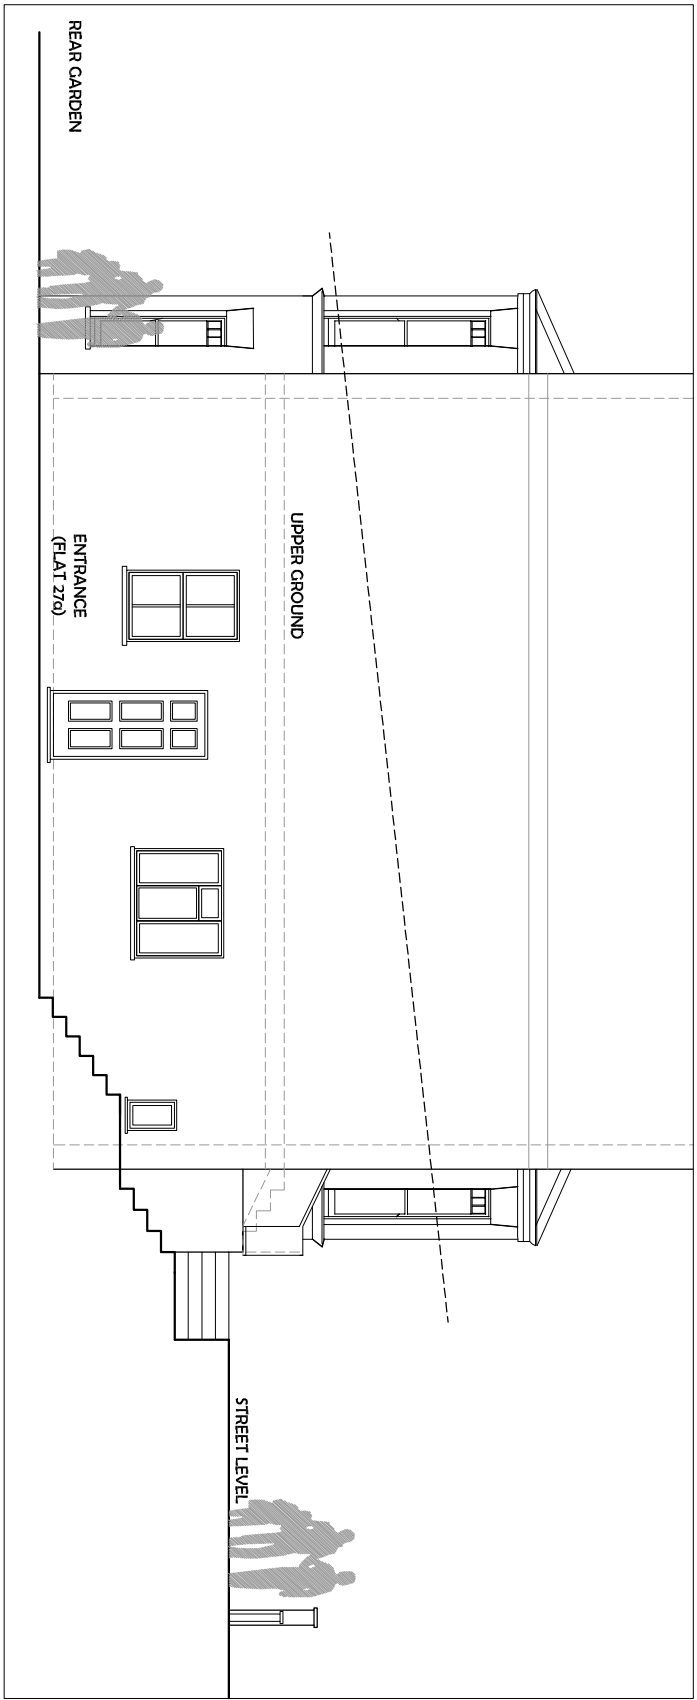


SCALE BARS

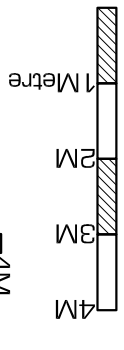

SIDE ELEVATION - No changes to elevations as all work proposed is to be at lower ground level and non visible externally

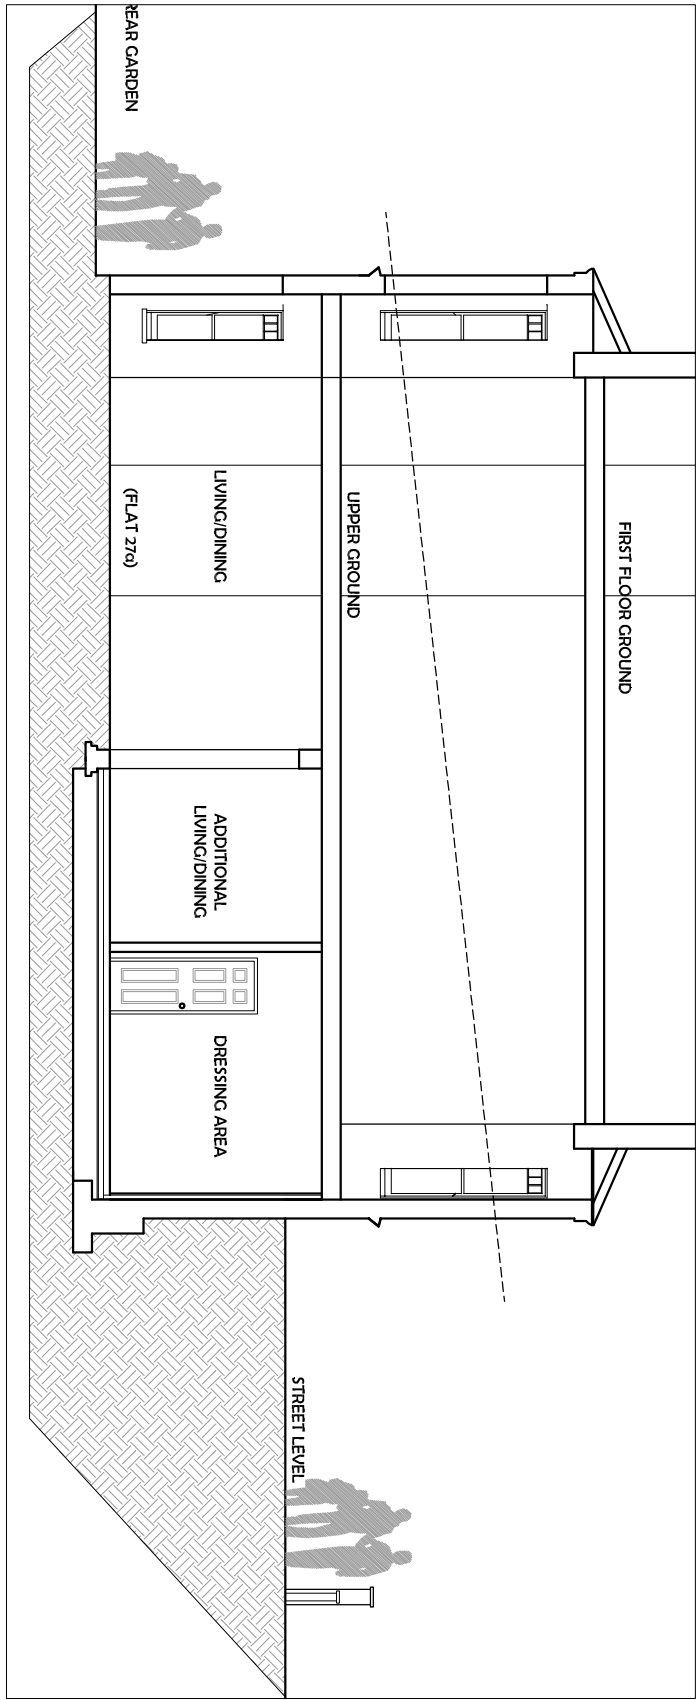

SECTION

date:	19th November 2015
scale:	1:100 @ A3
Dwg no.	LAMB-15-A04

drawn:	--	chk:	--	
council:	CAMDEN		rev:	---
reference:	---			

PROPOSED PLANS	
customer name & site address:	works:
Mr. B. Fishman 27A Lambolle Road NW3 4HS	Basement Extension

**Basement Masters**

GOR-RAY HOUSE,  
758 GREAT CAMBRIDGE ROAD  
ENFIELD, MIDDLEX, EN1 3PN

Tel: (020) 8443 7099 Fax: (020) 8366 5576