


Do not scale from this drawing
All dimensions to be checked on site

Notes:
EXISTING LIGHTWELL ELEVATIONS:




7.000M

ELEVATION 1

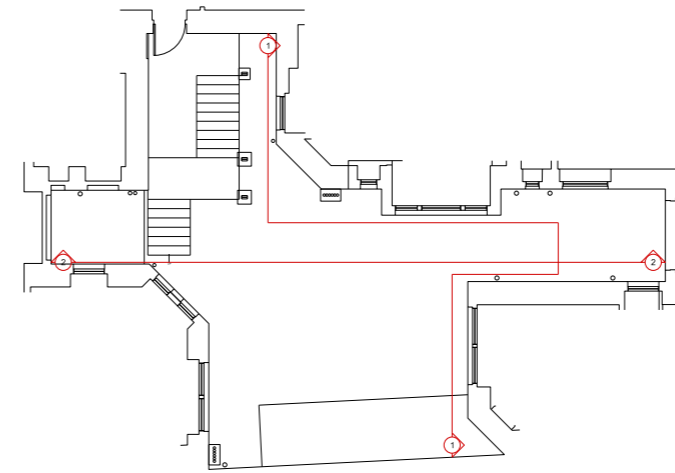

LIGHTWELL A

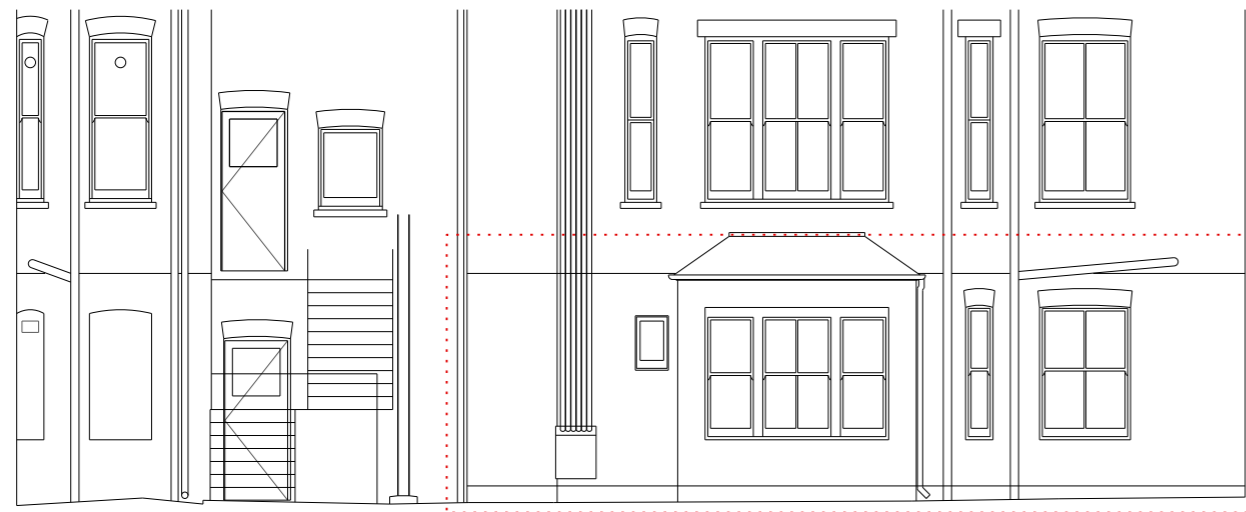

7.000M

ELEVATION 2

Amendments:
REV #, 2015-11-11.

Drawing type:
PLANNING

Client:
L. B. CAMDEN

Project:
GREAT RUSSELL MANSIONS

Title:
EXISTING LIGHTWELL ELEVATIONS - FLAT 2:
ELEVATION 1, 2

Scale: 1:100@A3 Date: 11/11/2015

Drawn: JMArchitects Checked: SB

Drg.no: 5922-E(0)004

Rev: #

Heritage Surveys Ltd.

Heritage Surveys Limited
20 Hanover Square
London
W1S 1JY
www.heritage-surveys.com