

- NOTES:
- OTHER LAND IN APPLICANT'S OWNERSHIP
 - SITE BOUNDARY
 - TO BE DEMOLISHED

| REV | DATE | DETAIL | DRN | CHK |
|-----|------|--------|-----|-----|
| | | | | |



PROJECT TITLE
MAITLAND PARK

DRAWING TITLE
EXISTING SITE LOCATION PLAN

| | |
|--------------------|-------------------------------------|
| DATE 19/08/2014 | SCALE 1:2500 @ A3 1:1250 @ A1 |
| STATUS PLANNING | DRAWN KR |
| | CHECKED AA |

| | |
|----------------------------------|-------------------------|
| DRAWING NUMBER MPI_P01 | REVISION PL02 |
|----------------------------------|-------------------------|

CULLINAN STUDIO
 5 BALDWIN TERRACE LONDON N1 7RU TEL: 020 7704 1975
 PROJECT EMAIL: maitland@cullinastudio.com

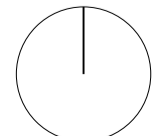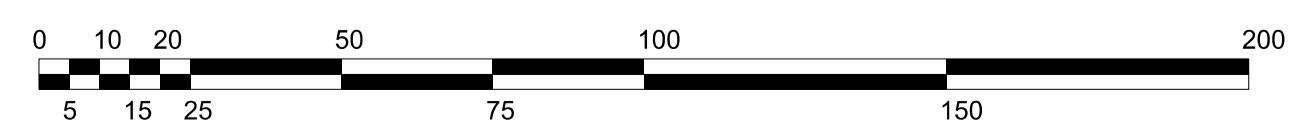

© CULLINAN STUDIO LTD 2013