


Side Elevation



Sectional Elevation

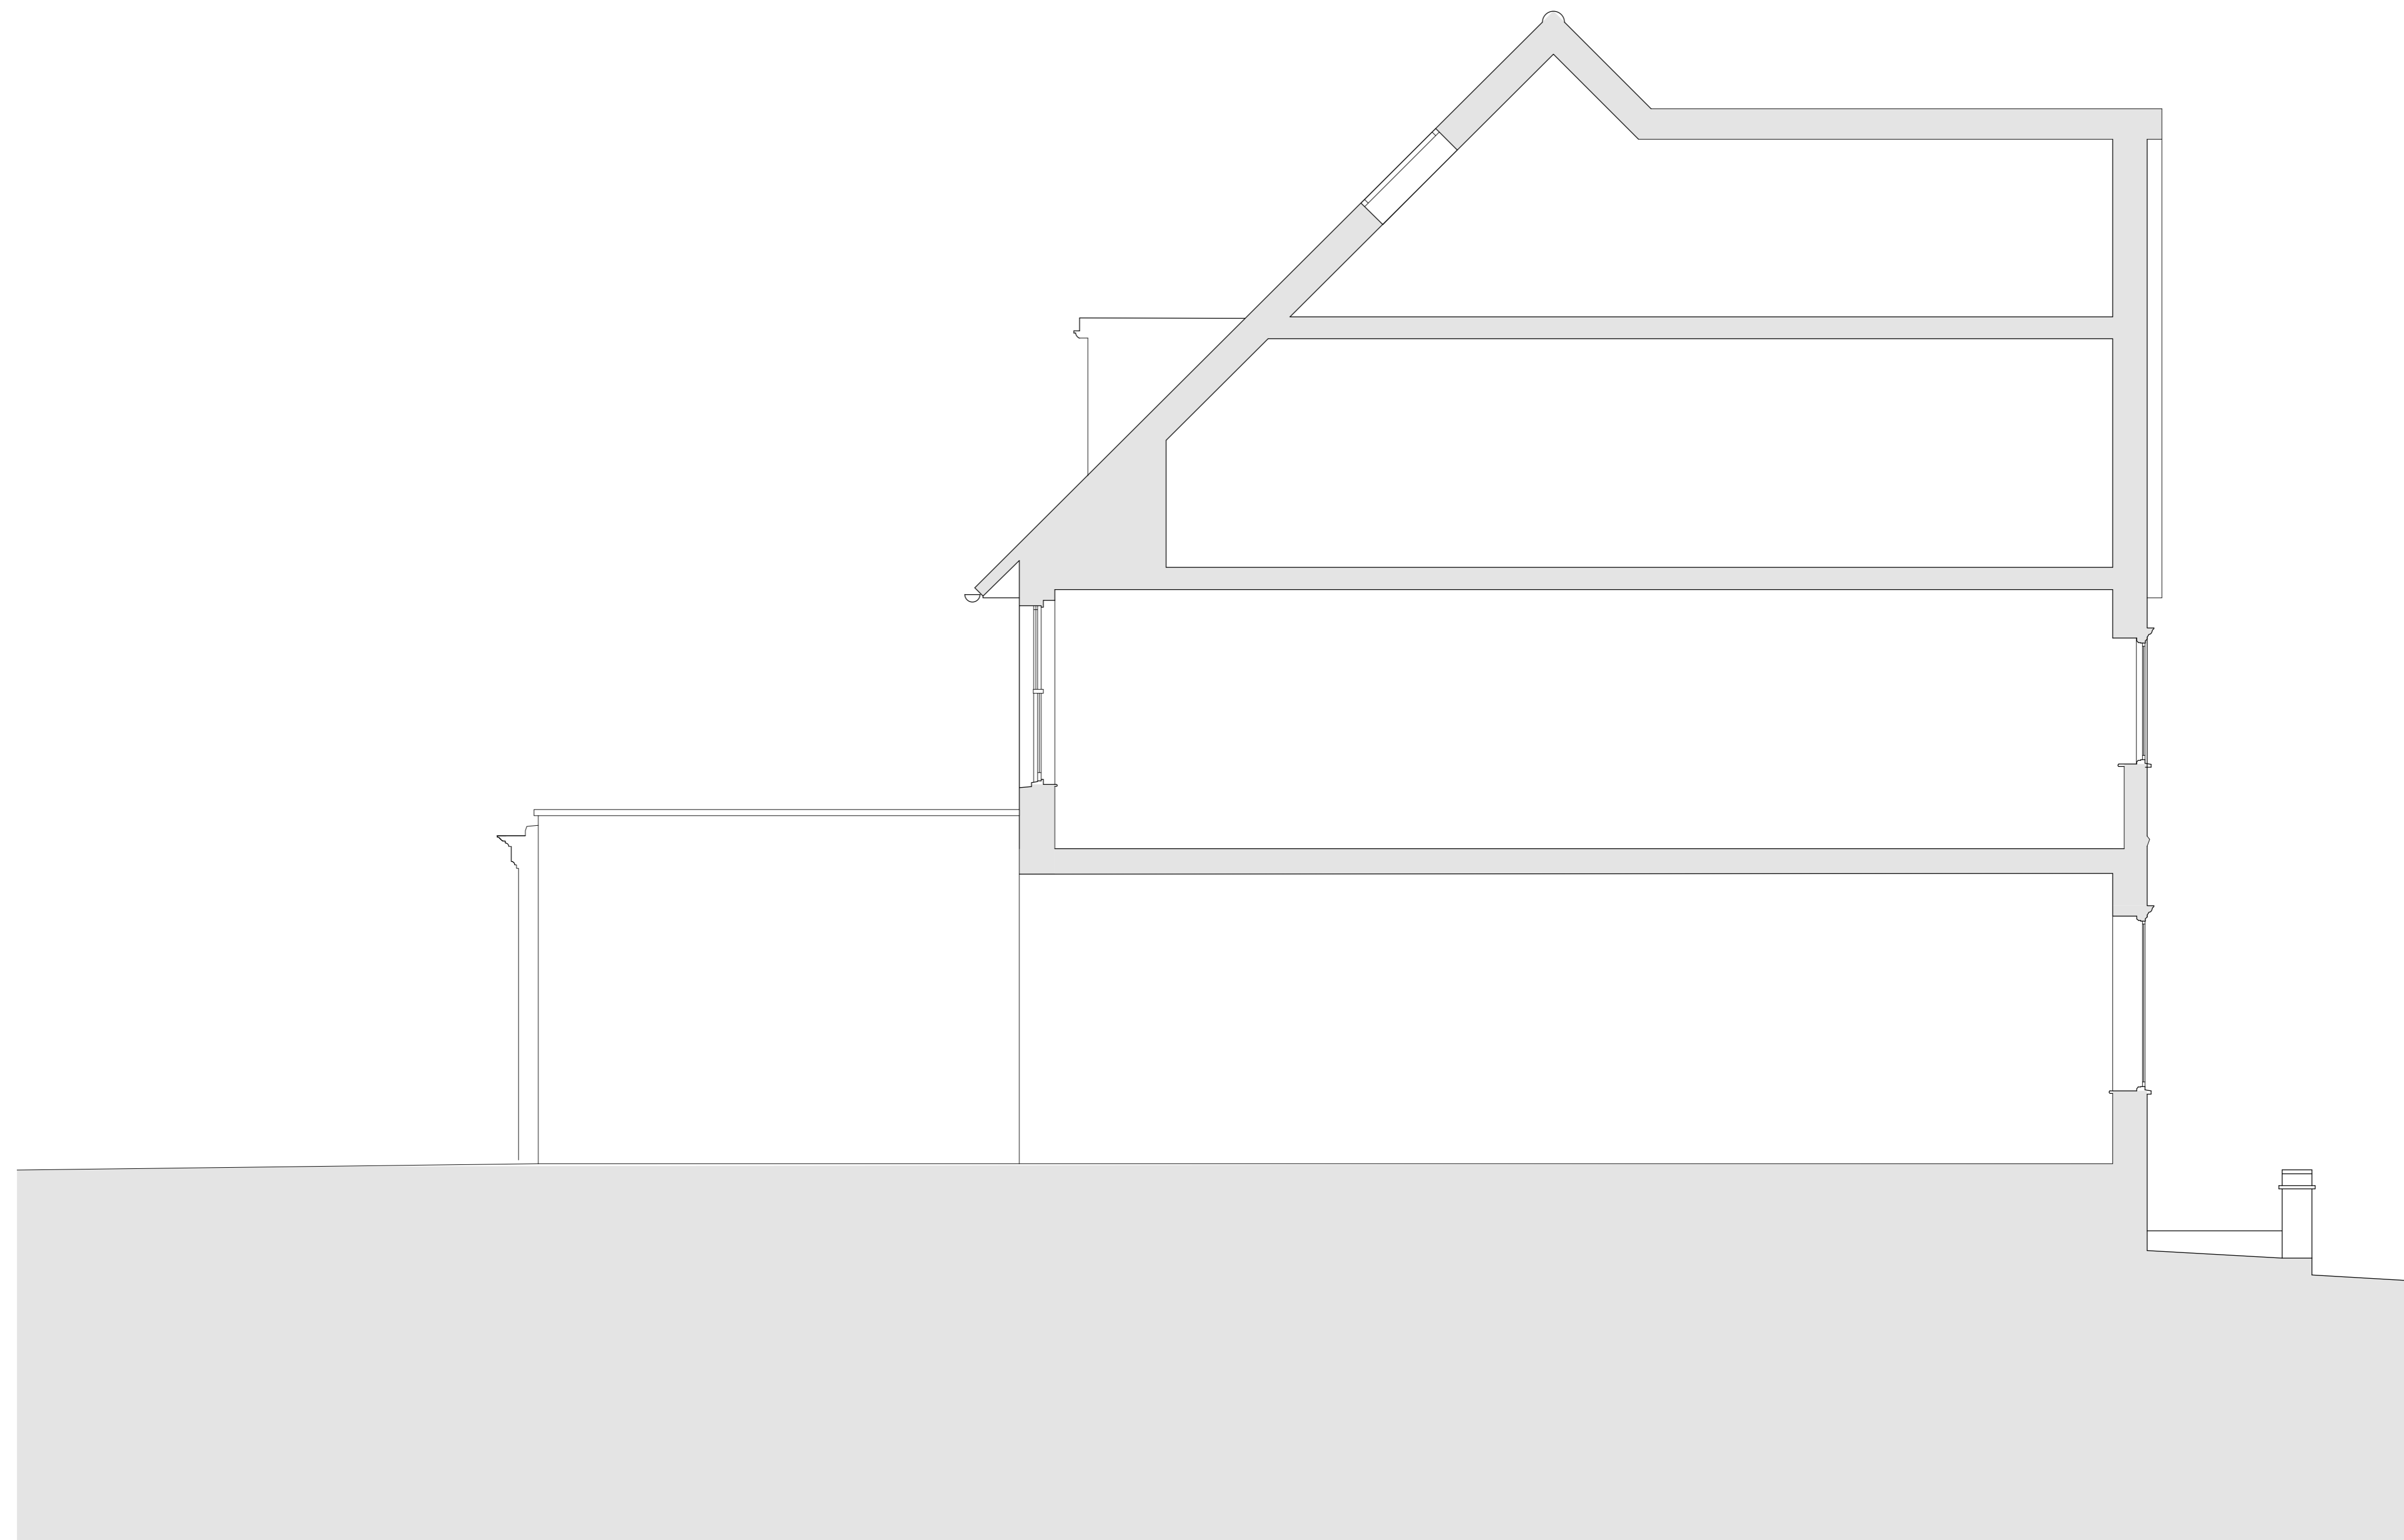