


DISCLAIMER:

- 1 - Do not scale off this drawing. All dimensions should be checked on site by the Contractor prior to commencement of works. Any discrepancies are to be reported to the Architect immediately.
- 2 - This drawing is to be read in conjunction with all Architects drawings and specifications.
- 3 - This drawing is to be read in conjunction with all Structural Engineers drawings and specifications.
- 4 - This drawing is to be read in conjunction with all Service Engineers drawings and specifications.
- 5 - If in doubt, seek clarification with Architect.
- 6 - All works must comply with the Building Regulation 2000 and subsequent modifications and Local Authority Bylaws. No material to be used or method of workmanship employed unless conformity with the current relevant British Standard is ensured.
- 7 - This drawing and its contents remain the copyright of Francesco Pierazzi Architects.

	SITE OUTLINE
	WALLS TO BE DEMOLISHED
	AREAS TO BE DEMOLISHED
	NEW WALLS
	OTHER PROPERTIES
	BOUNDARY WALLS

Rev			
Date			
By			
Check			
Scale			
Disc			
Drawn			
Checked			
Project	DEVELOPED DESIGN PLANNING		
Drawing Title	SECTION A/A AS EXISTING		
CD Number	199	04_DD	
Scale	1:50 @ A3	13th NOV 2015	F.P. F.P.
CD Title	GROUND FLOOR REAR EXTENSION AND INTERNAL ALTERATIONS		
Address	FLAT 3, 70 GREENCROFT GARDENS LONDON, NW6 3JQ		
Client	JENNY TE AND OSCAR CHOI		

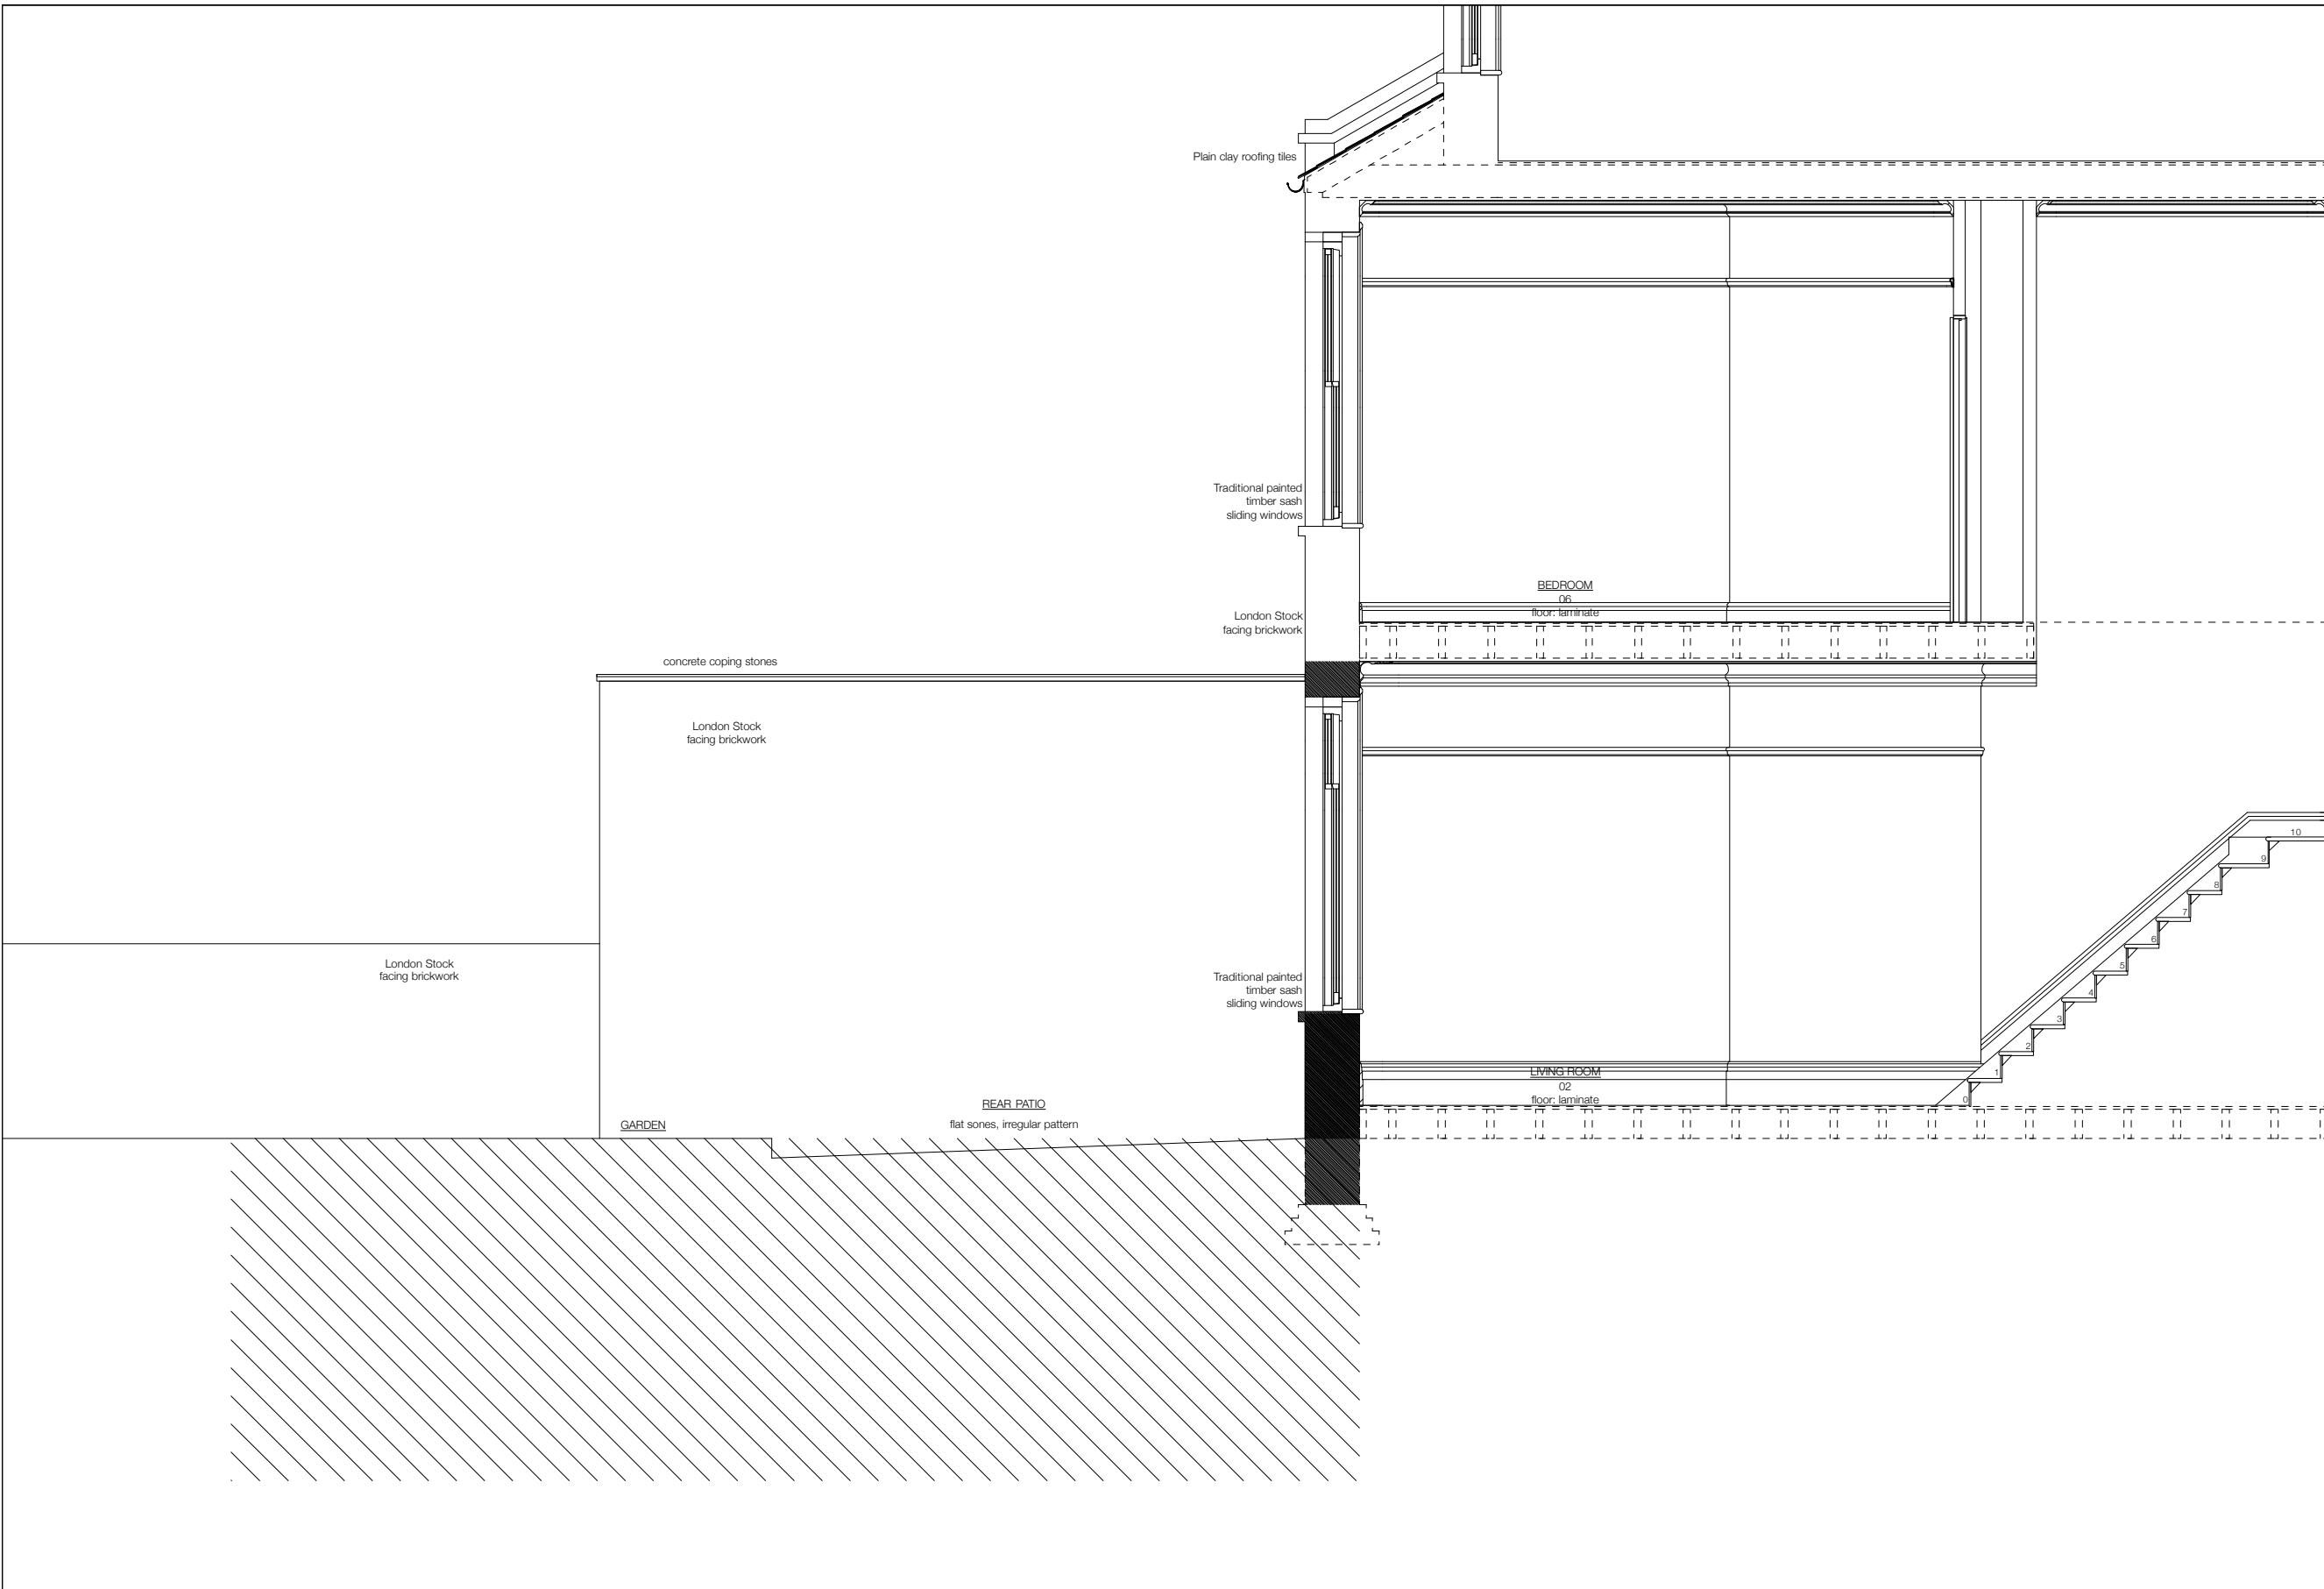

**SECTION A/A
AS EXISTING
SCALE 1:50 @ A3**



FRANCESCO PIERAZZI
Architects

186 Pullman Court, Streatham Hill
London, SW2 4TA, United Kingdom
T: +44 (0)20 86239378
M: +44 (0)7944 180967

office@fparchitects.london
www.fparchitects.london

