


The use of this data by the recipient acts as an agreement of the following statements. Do not use this data if you do not agree with any of the following statements:

All drawings are based upon site information supplied by third parties and as such their accuracy cannot be guaranteed. All features are approximate and subject to clarification by a detailed topographical survey, statutory service enquiries and confirmation of the legal boundaries.


Do not scale the drawing.  
Use figured dimensions in all cases.  
Check all dimensions on site.

Report any discrepancies in writing to the originator before proceeding.

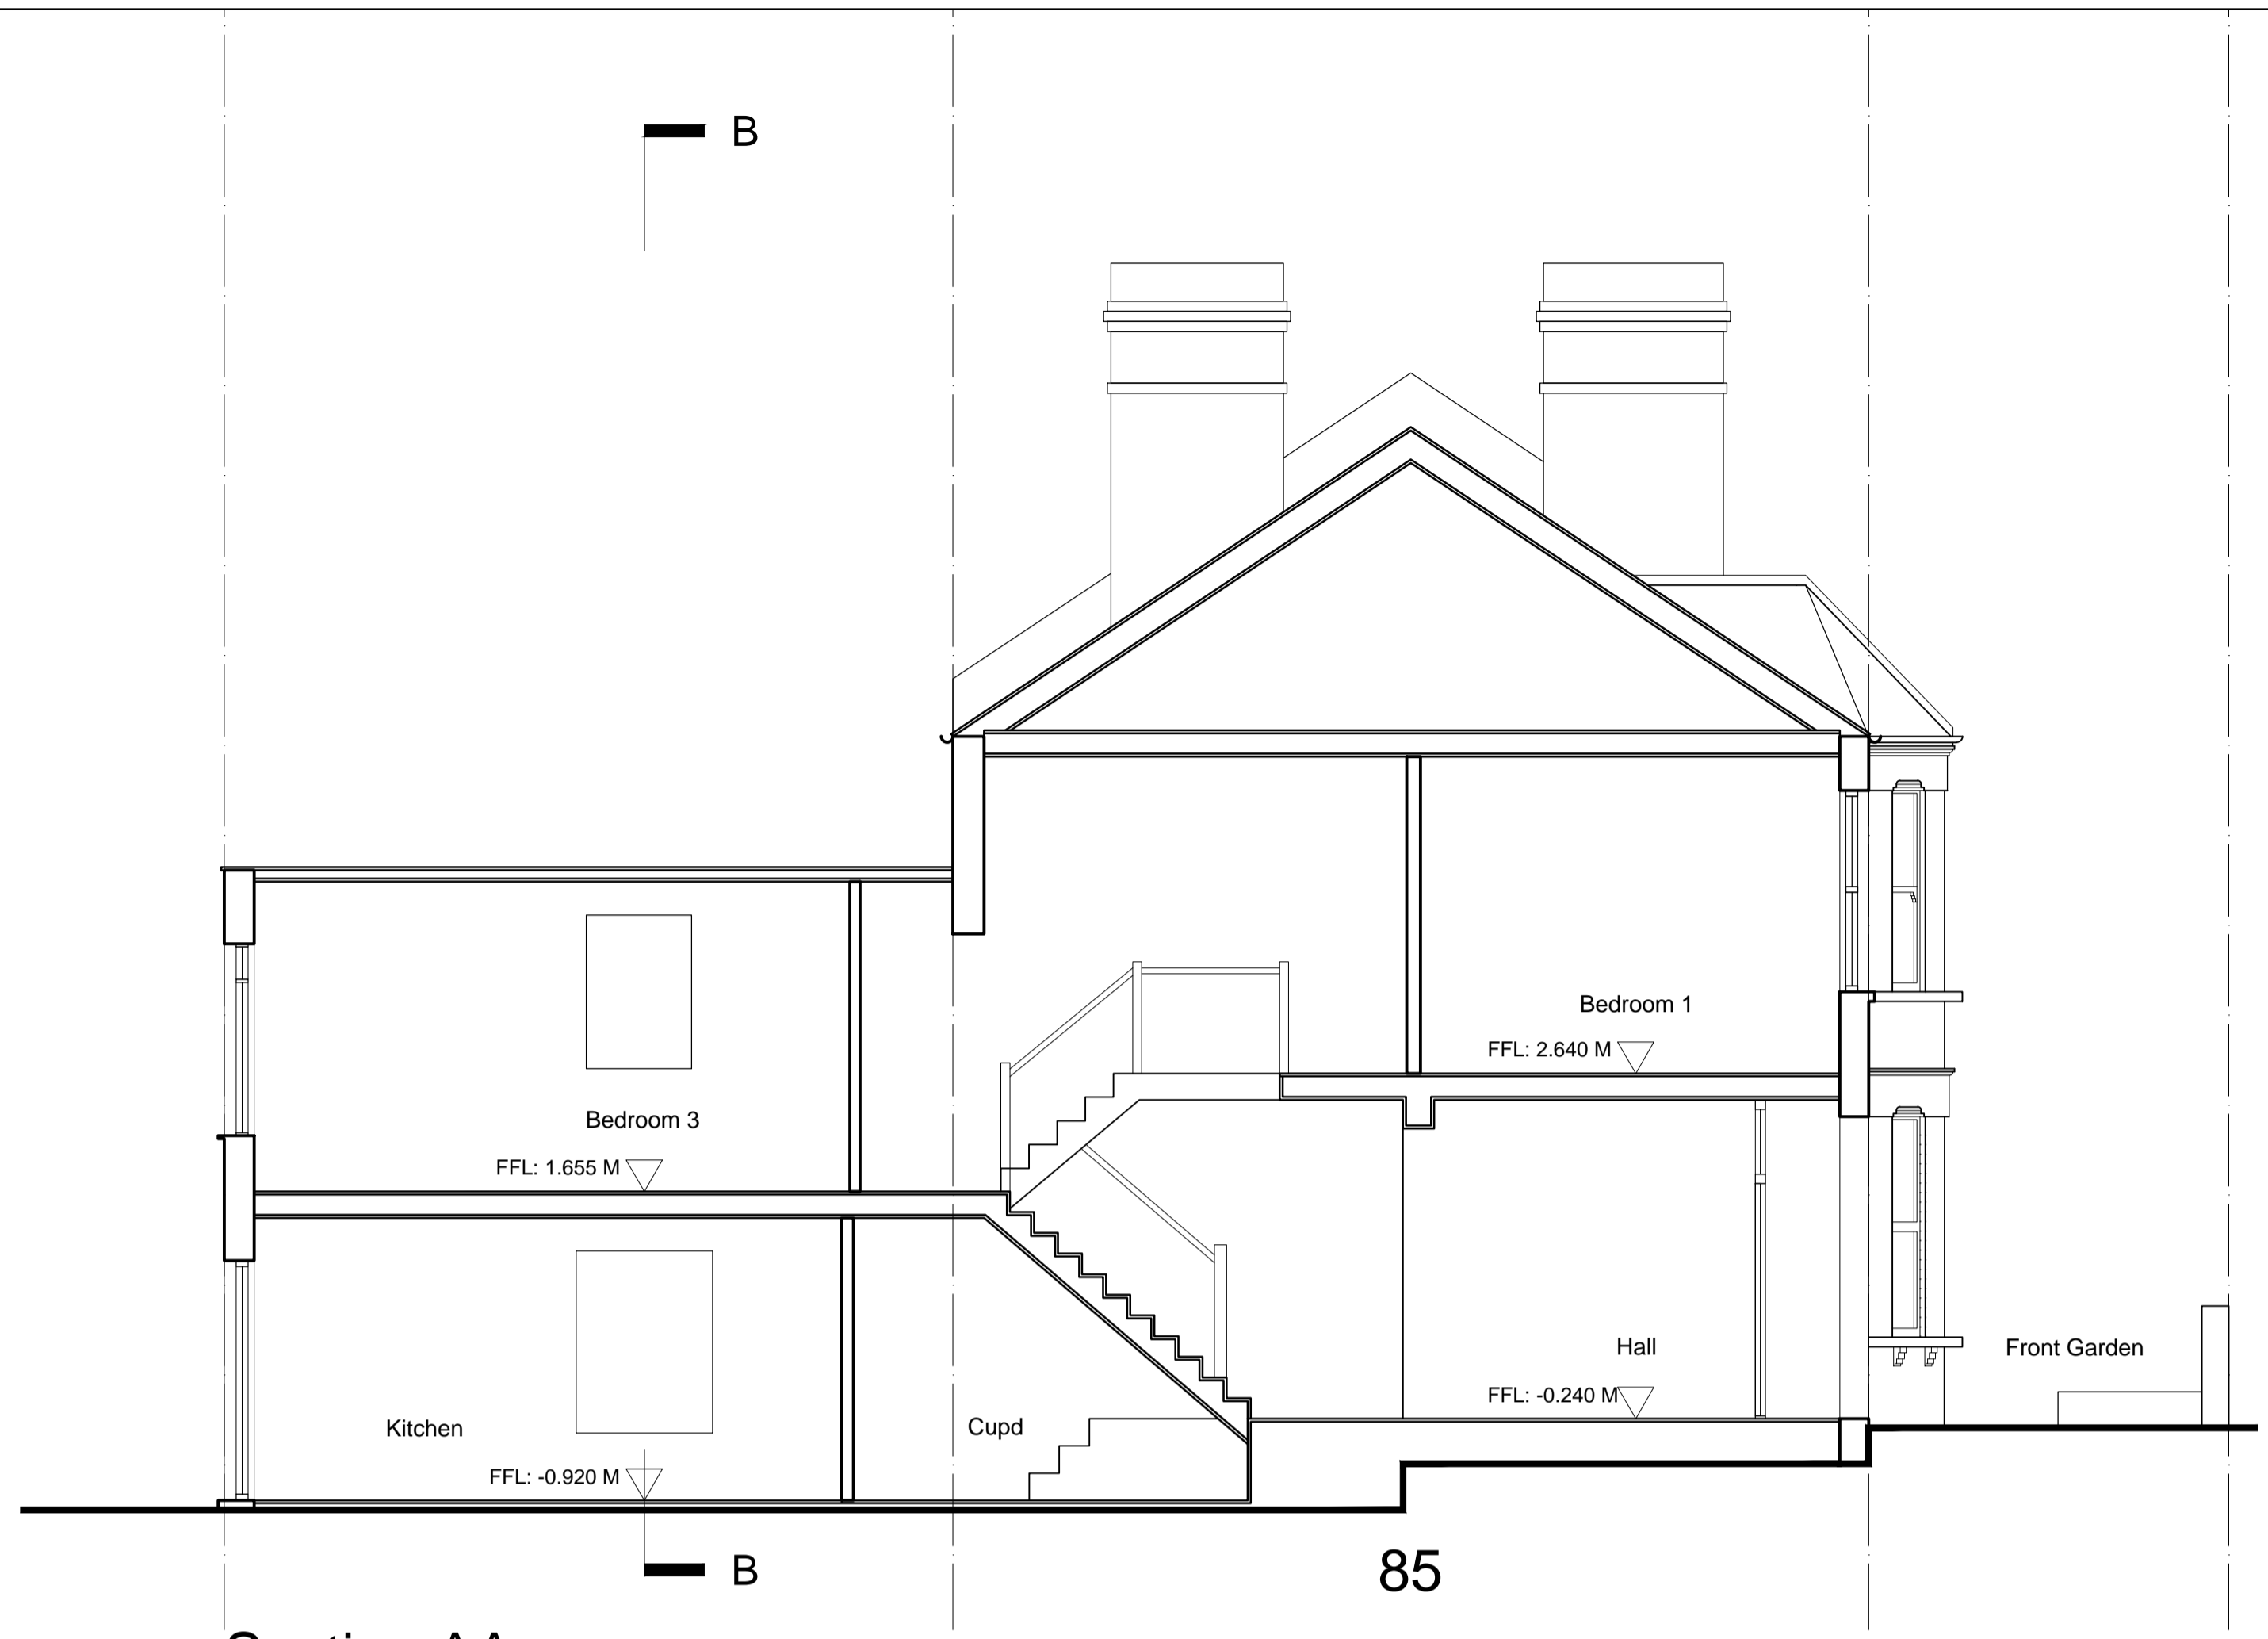

**Section AA**

Existing

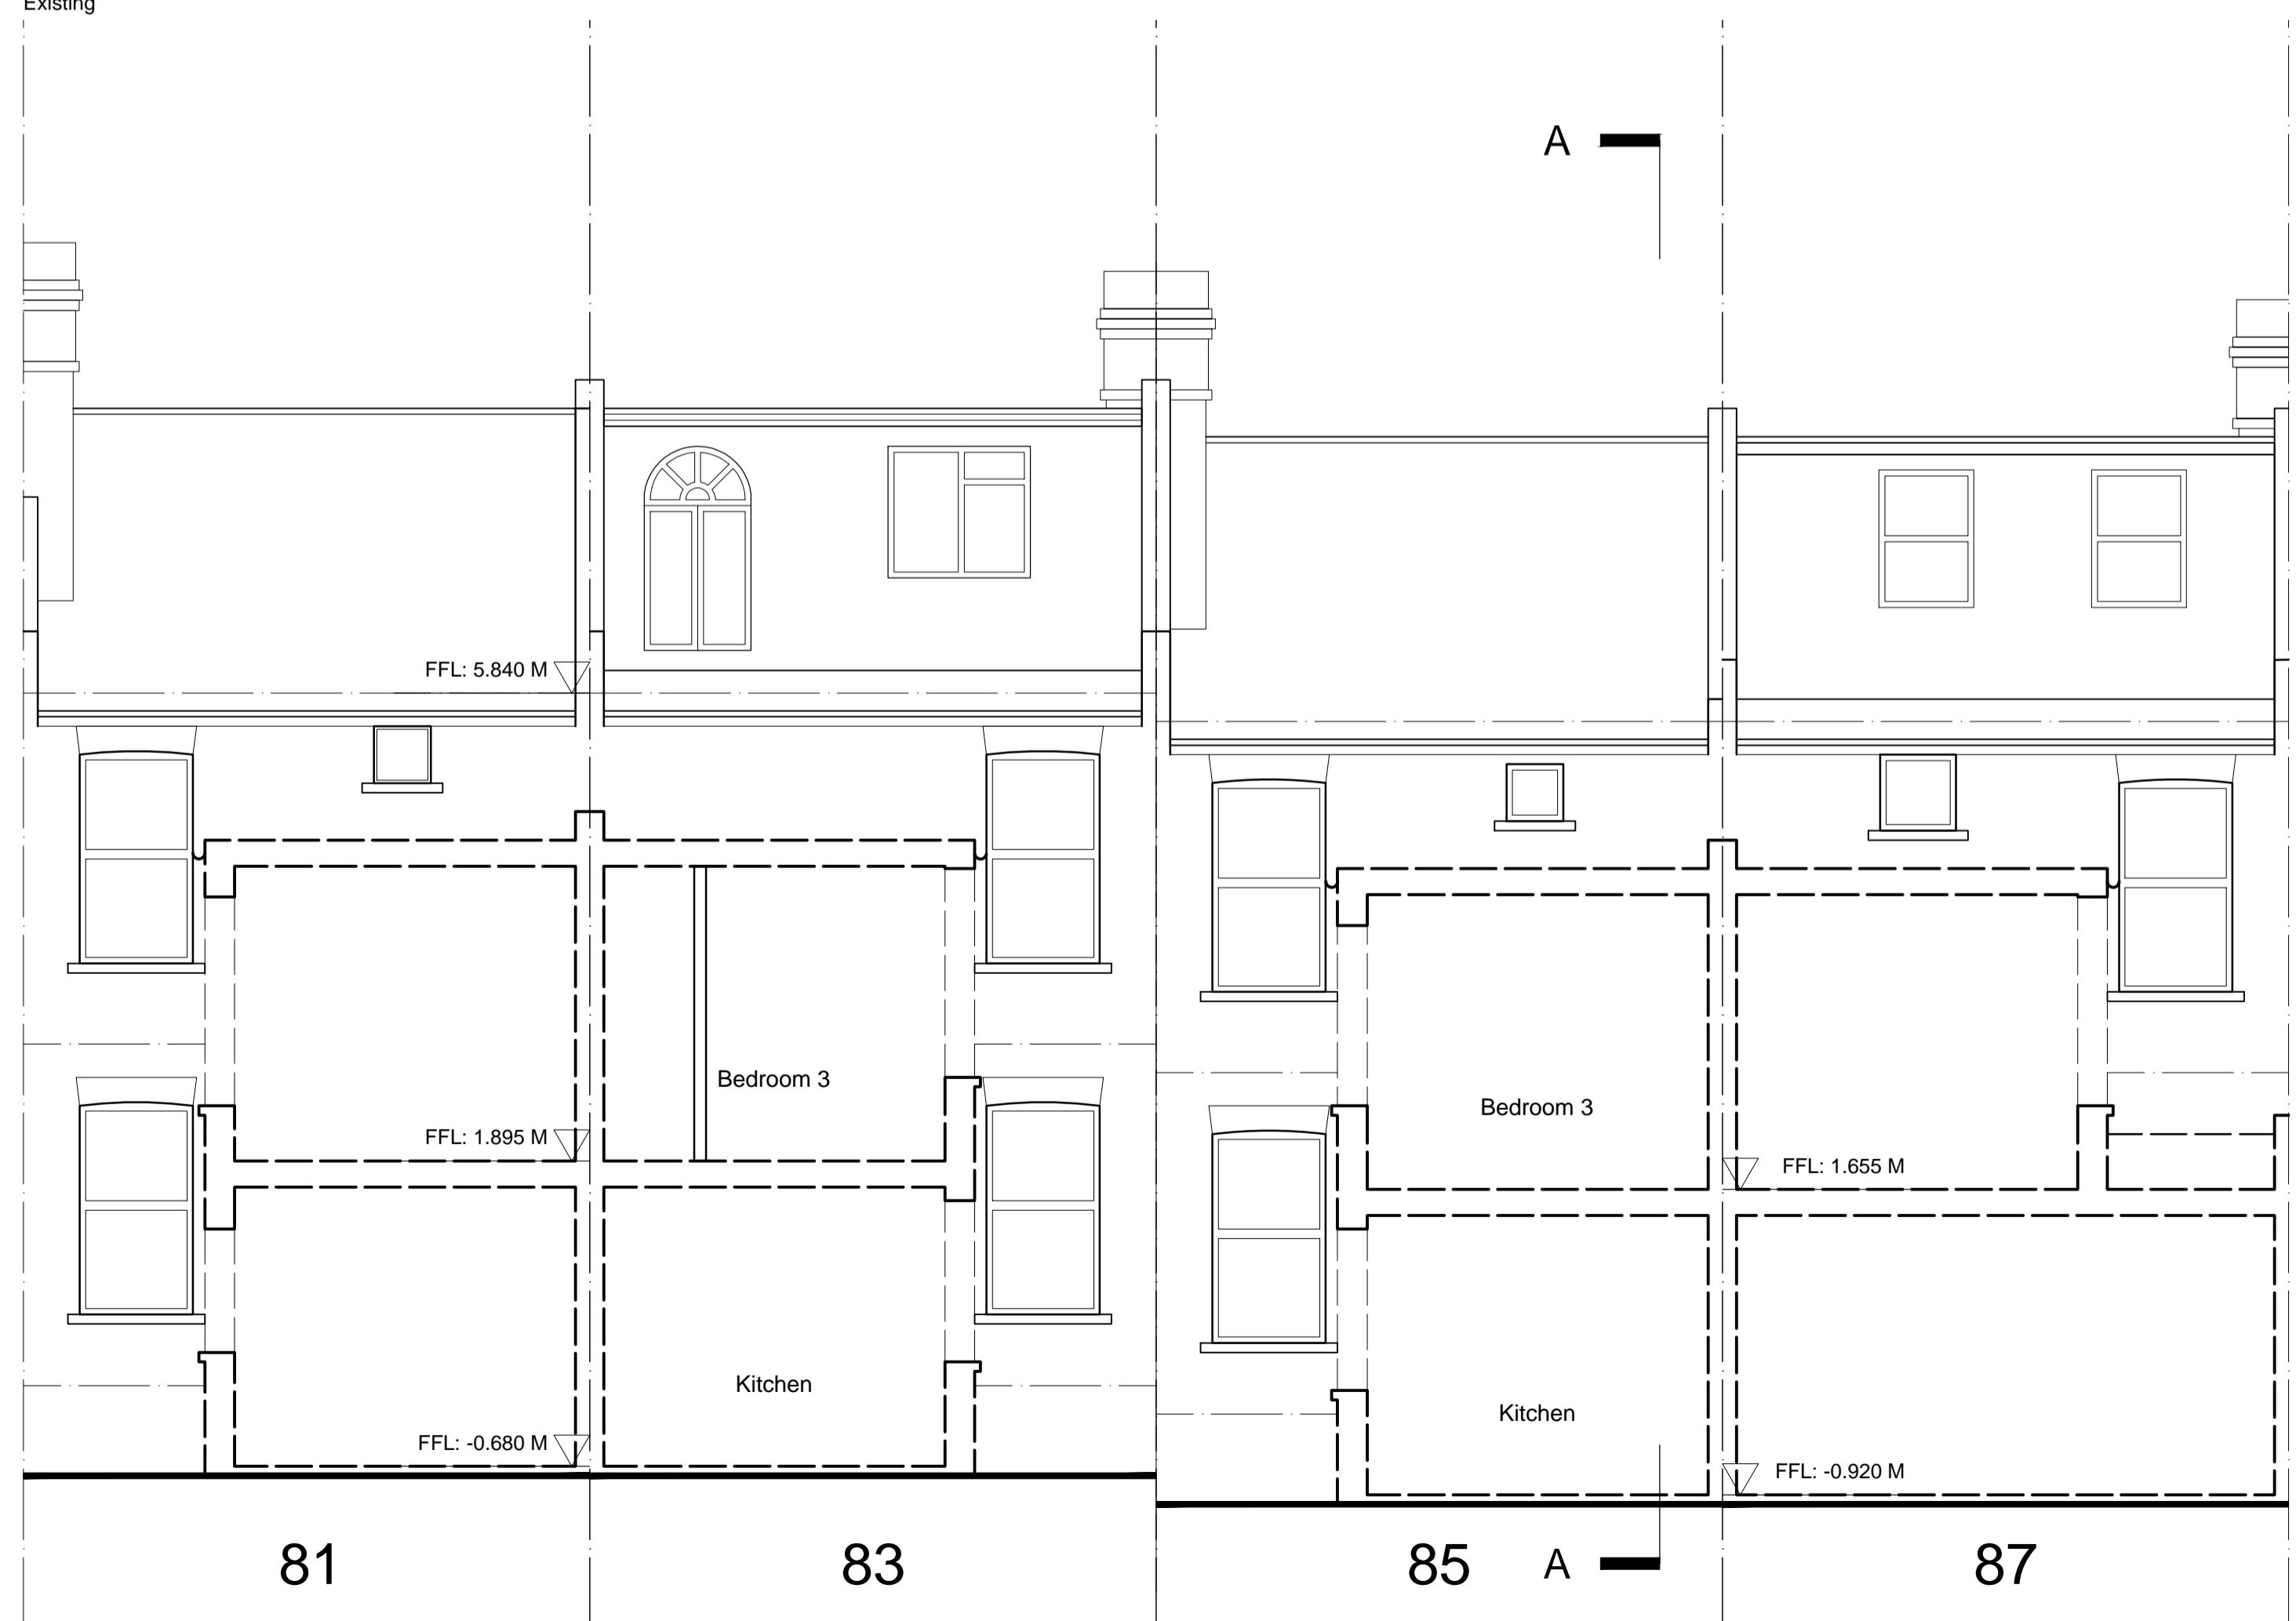

**Section BB**

Existing

| Rev | Date     | Drawn | Description                |
|-----|----------|-------|----------------------------|
| P2  | 09/11/15 | JCG   | Planning application       |
| P1  | 24/03/15 | JCG   | Existing heights corrected |
|     |          | JCG   | Planning application       |
|     |          | JCG   | Drawn                      |

**PRELIMINARY**  
Client / Project  
**Sue Davies**  
**85 Ravenshaw Street**  
Drawing title  
**Existing Sections**  
**(incorporating No. 83)**

| drawing number | revision       |
|----------------|----------------|
| <b>A-112</b>   | <b>P2</b>      |
| scale of A1    | originated by  |
| 1:50           | JCG            |
|                | project number |
|                | 85SD           |

JCG Architect, RIBA  
83 Ravenshaw Street, London, NW6 1NP  
e: john.craig@orange.net  
m: 07812 211722