




WINDOW 01-03
Scale 1:10

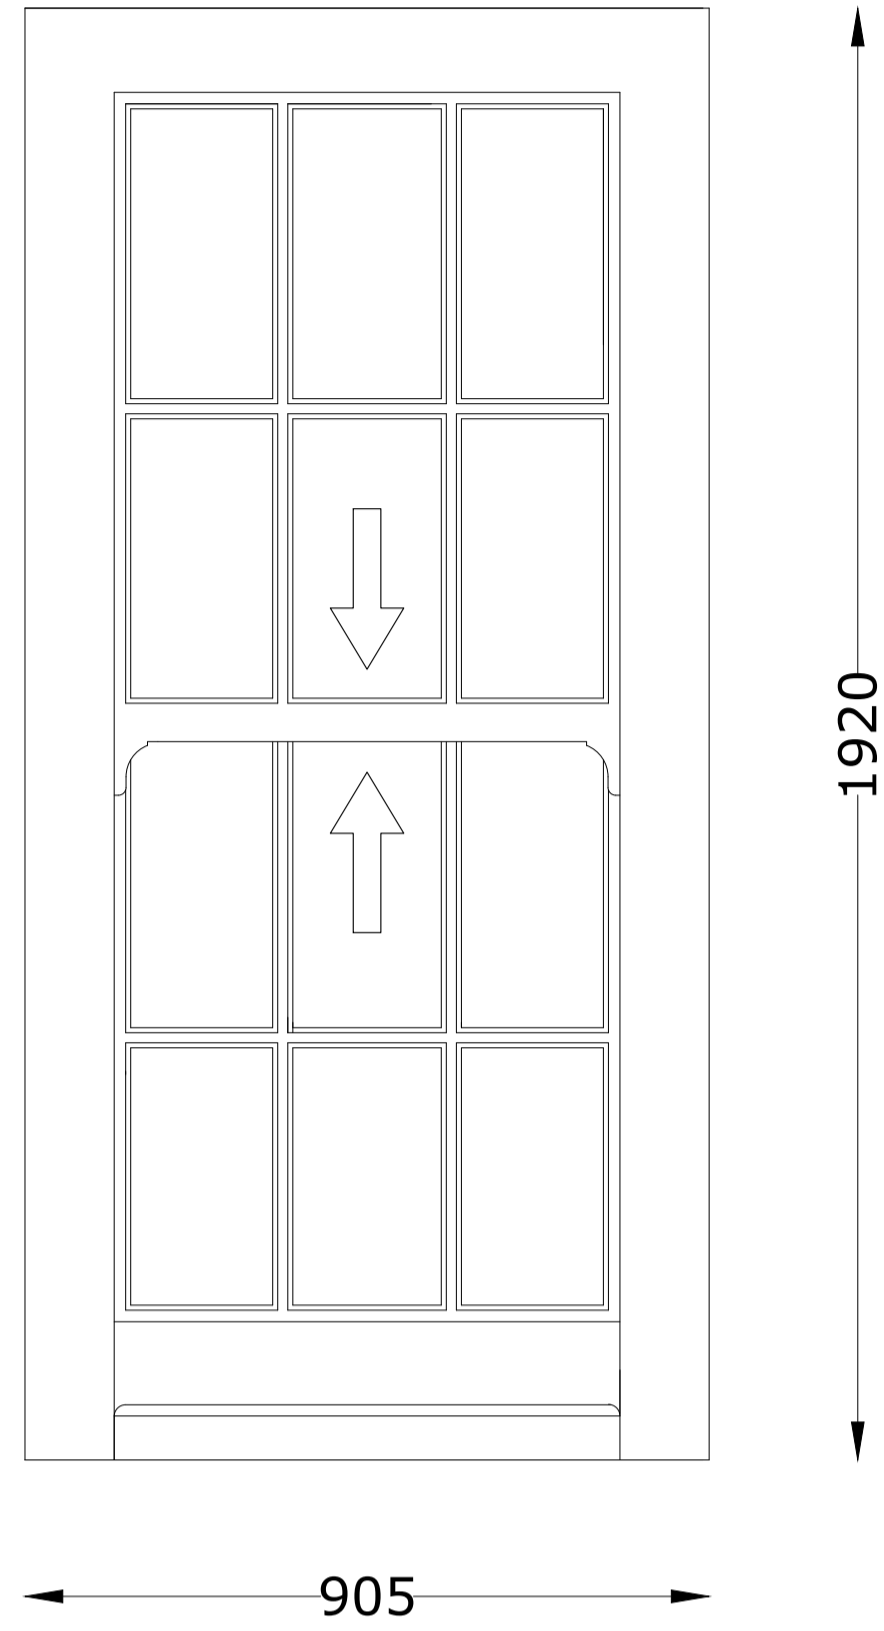


WINDOW 02
Scale 1:10

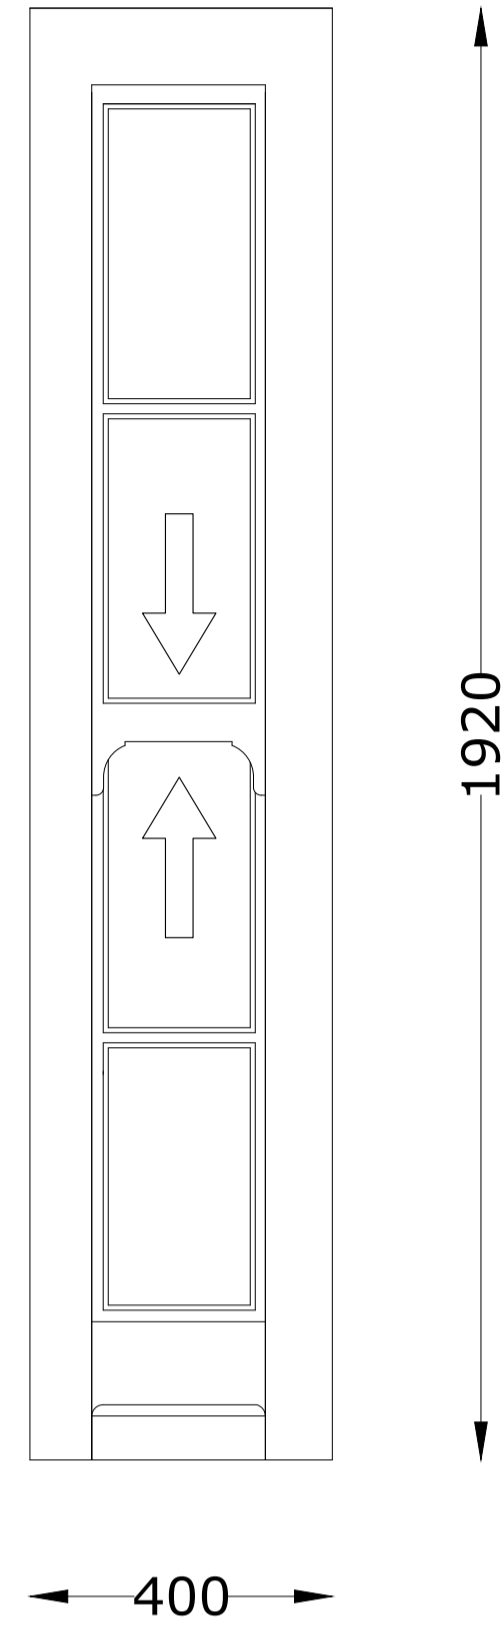


WINDOW 04
Scale 1:10

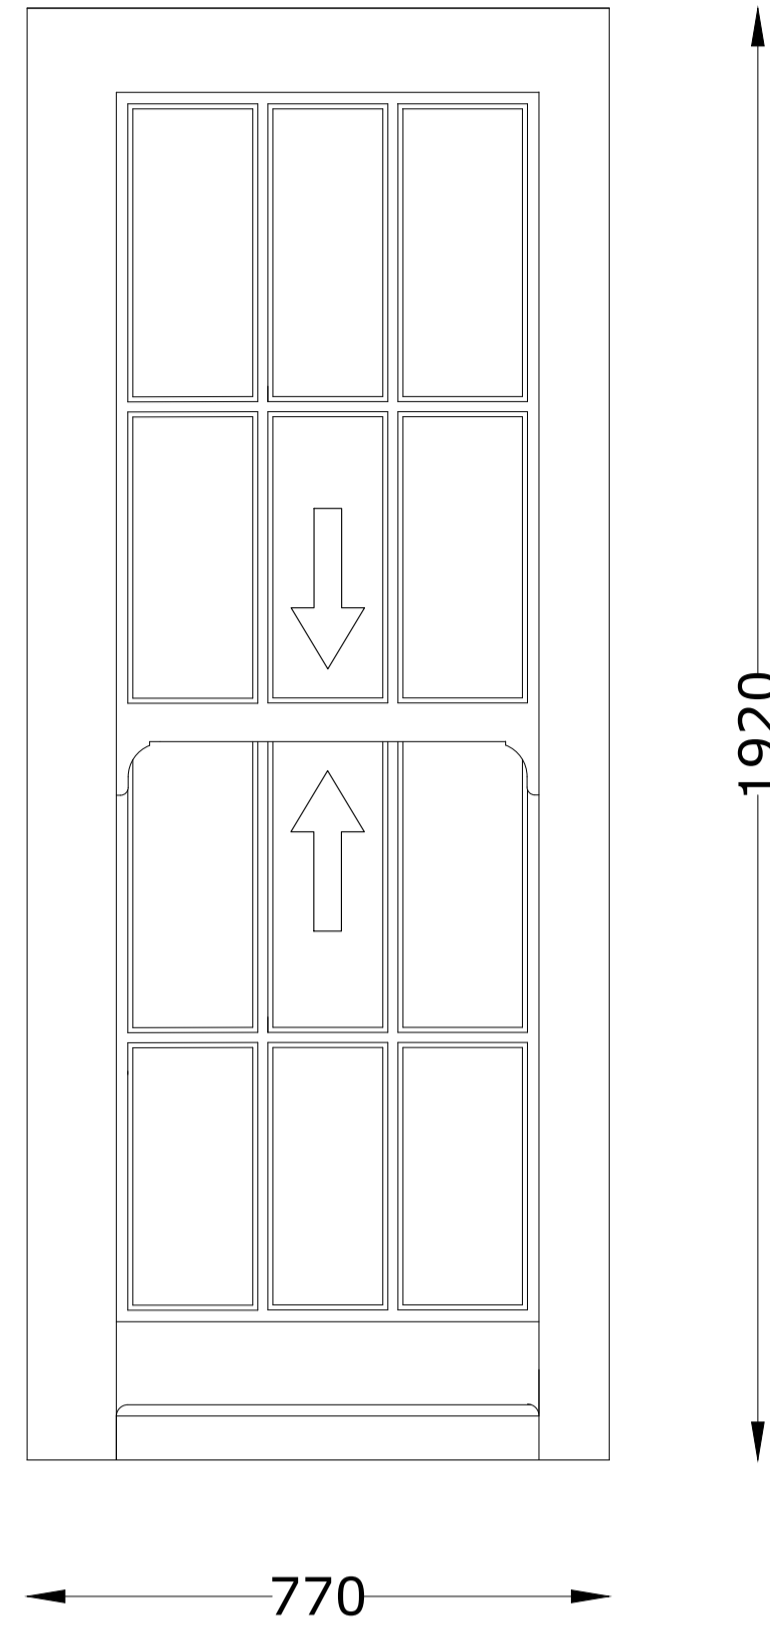


WINDOW 05-07
Scale 1:10

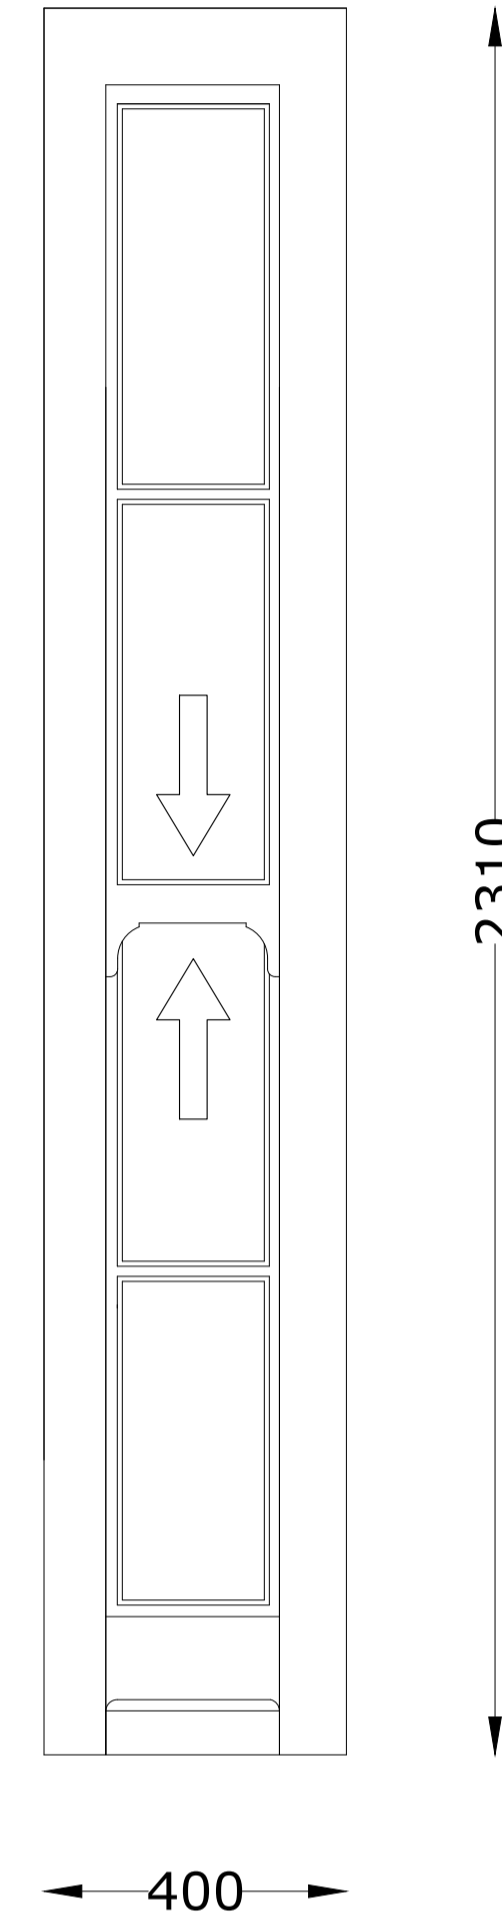


DOOR 06
Scale 1:10

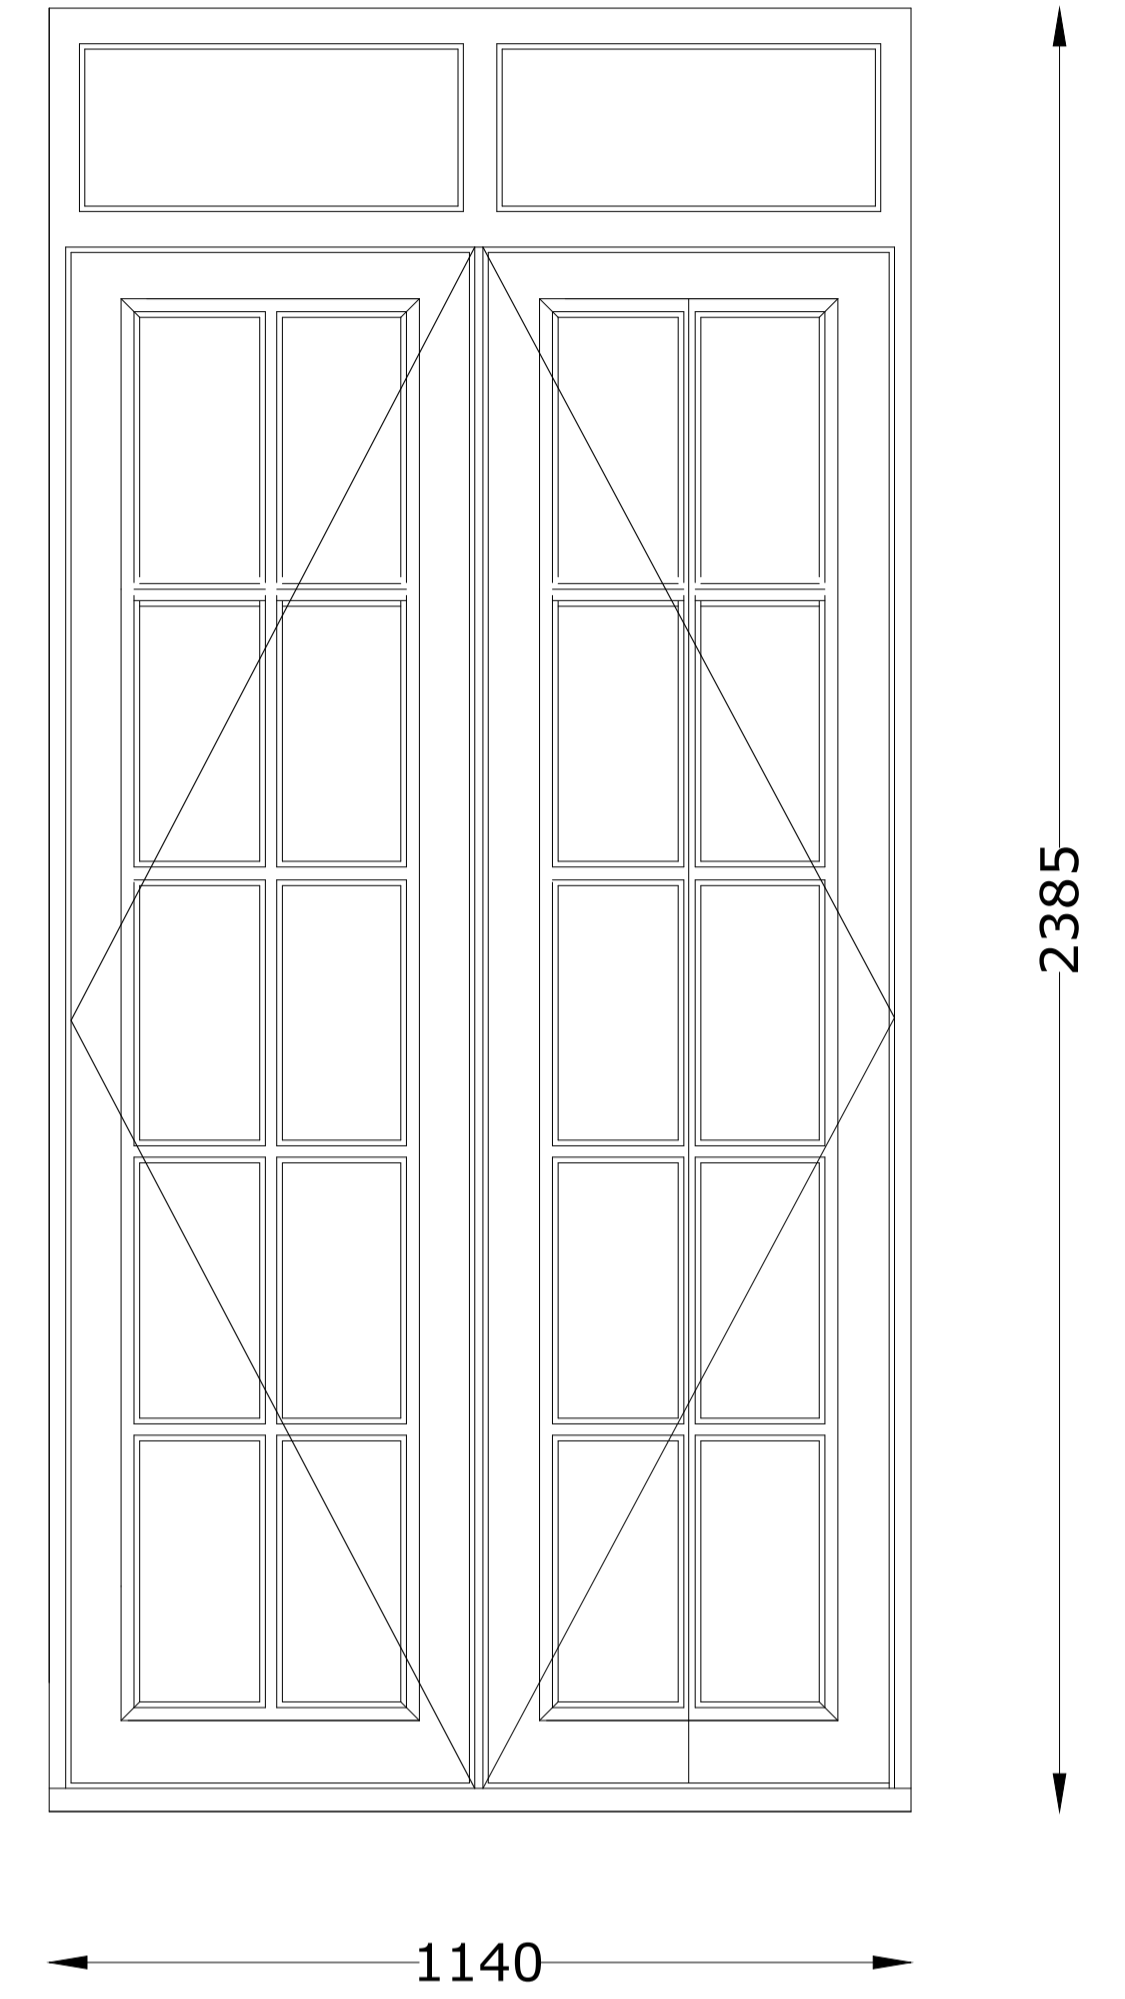


WINDOW 08-09
Scale 1:10

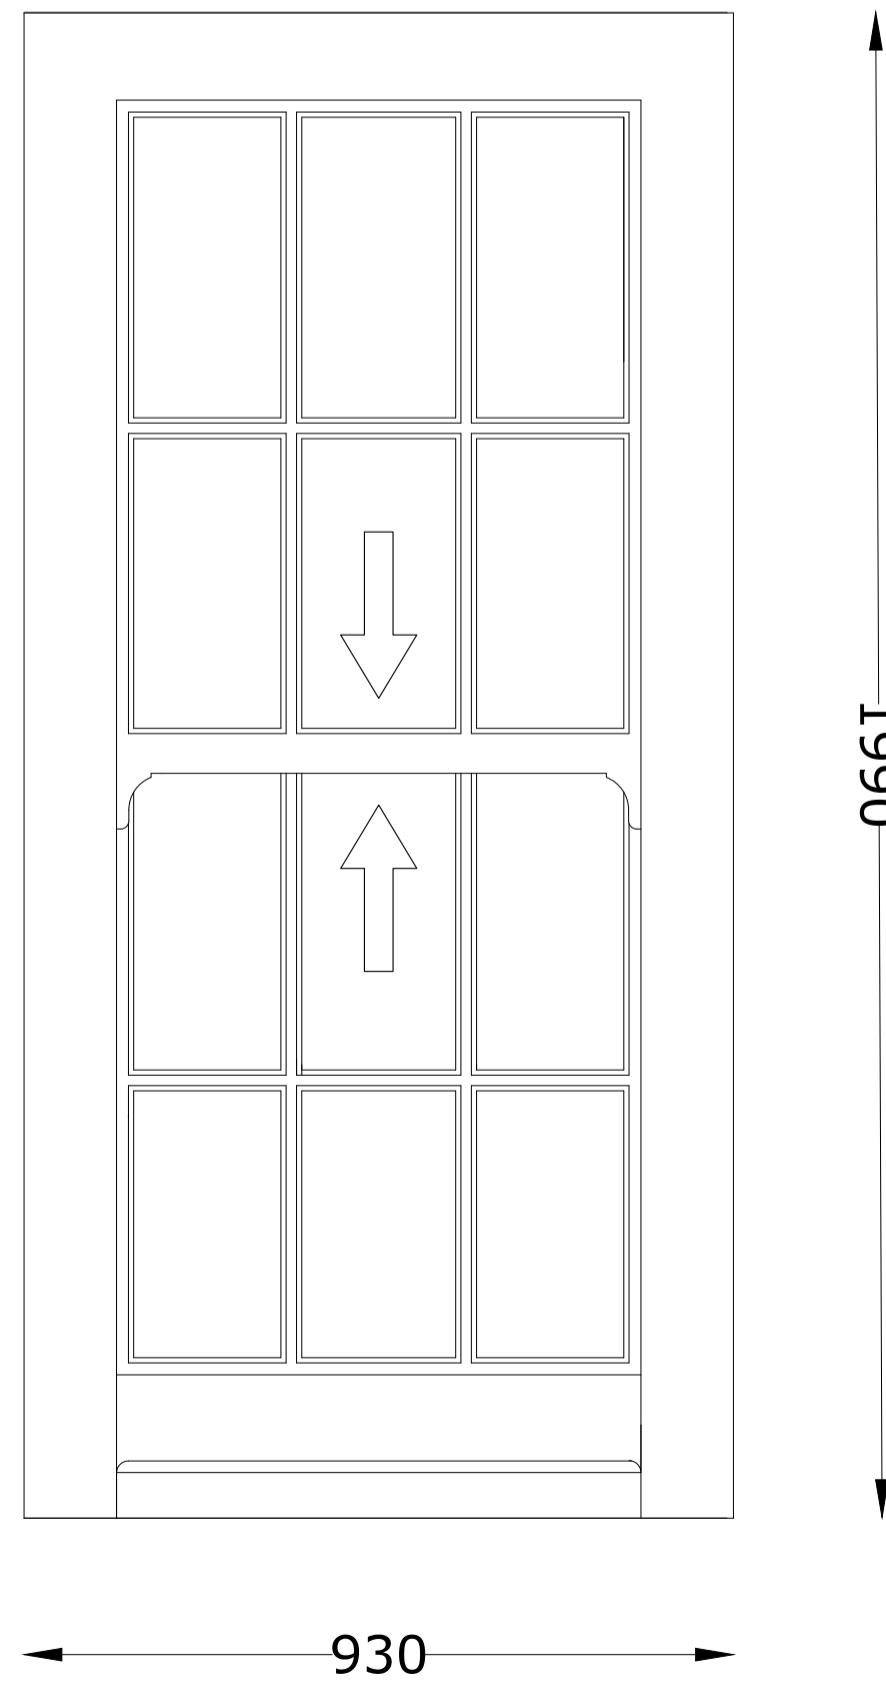

WINDOW 10-12
Scale 1:10

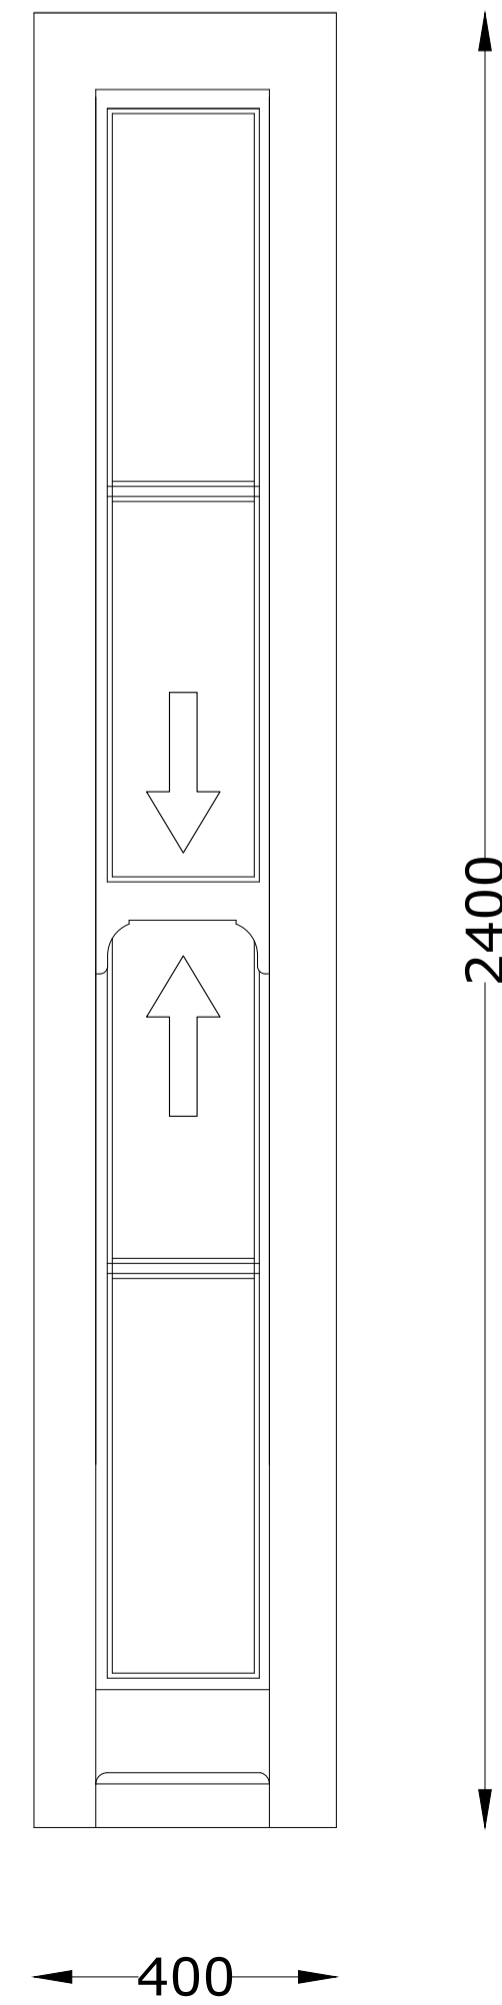

DOOR 11
Scale 1:10

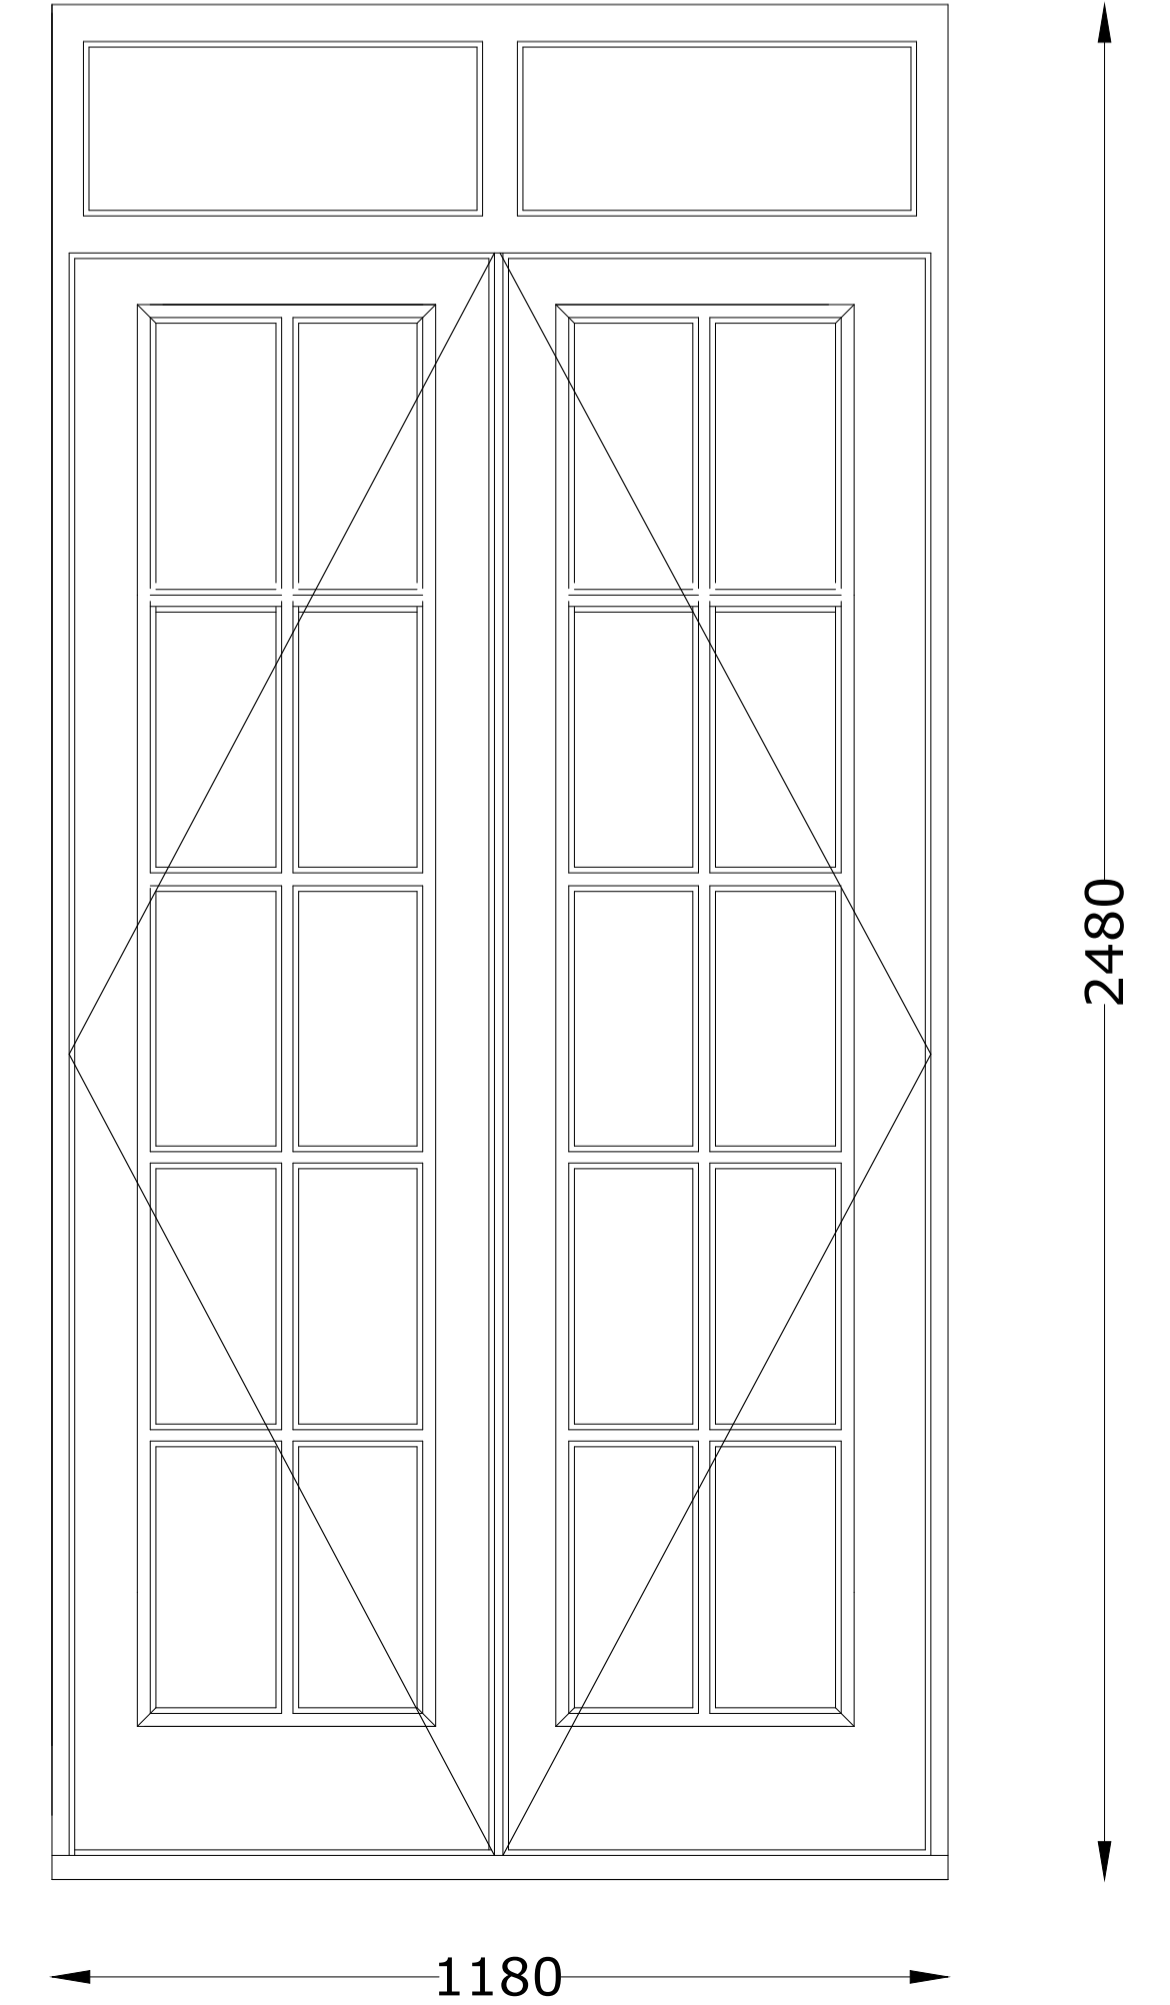

Proposed Windows:
White Timber Sash Spiral Balance
Windows with clear and double
glazing design to match existing.

Proposed doors:
White Timber doors with double
glazing.

Viewed from outside

Title: SO5659AT DETAILS

Scale: As shown Paper Size: A1

Date: 01/12/2015 Drawing No. 5659/PP/03