


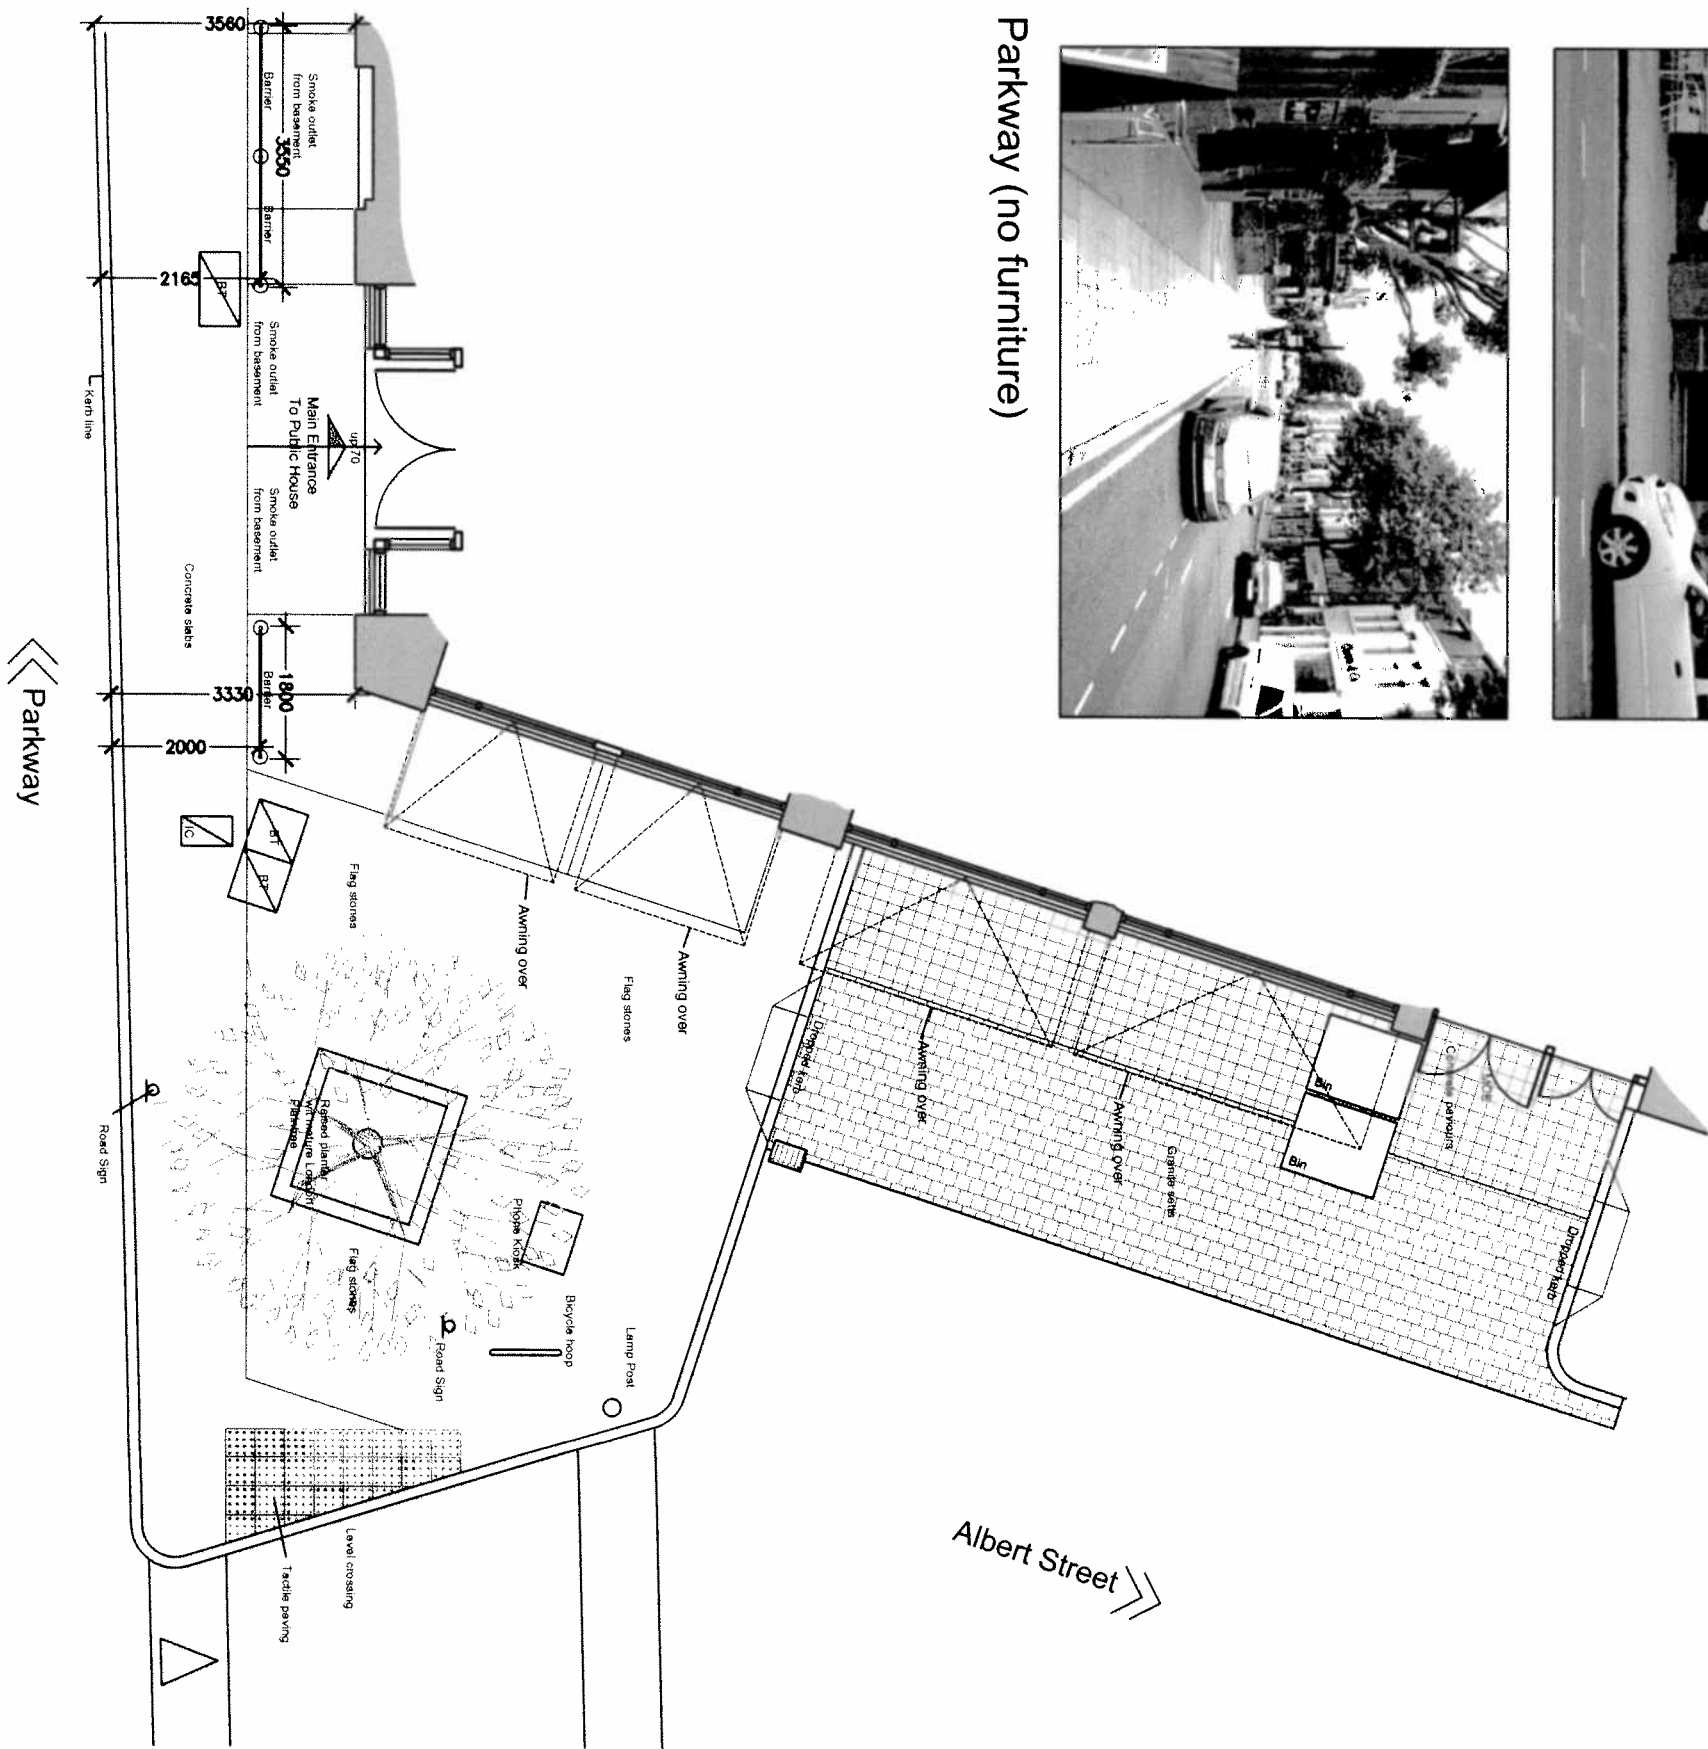


Parkway (no furniture)



Albert Street




Albert Street

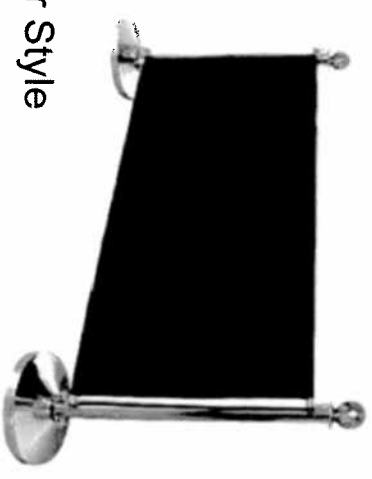

Barrier Style

Date 07.07.15

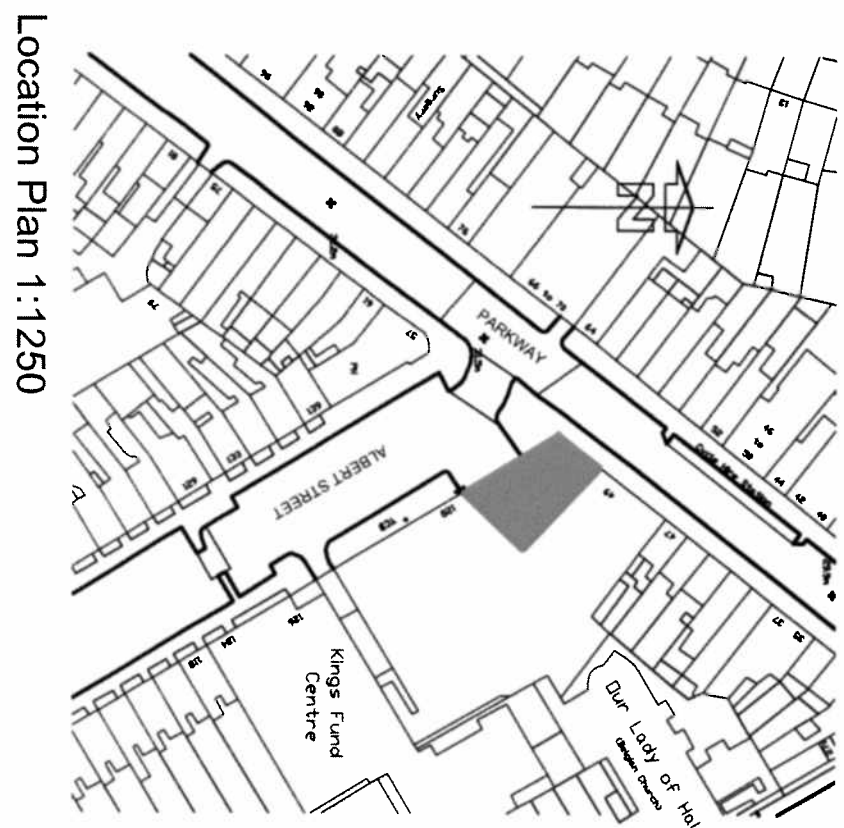

Location Plan 1:1250