
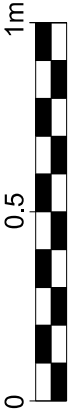


Existing Elevation of Boundary Wall & Brick Arch

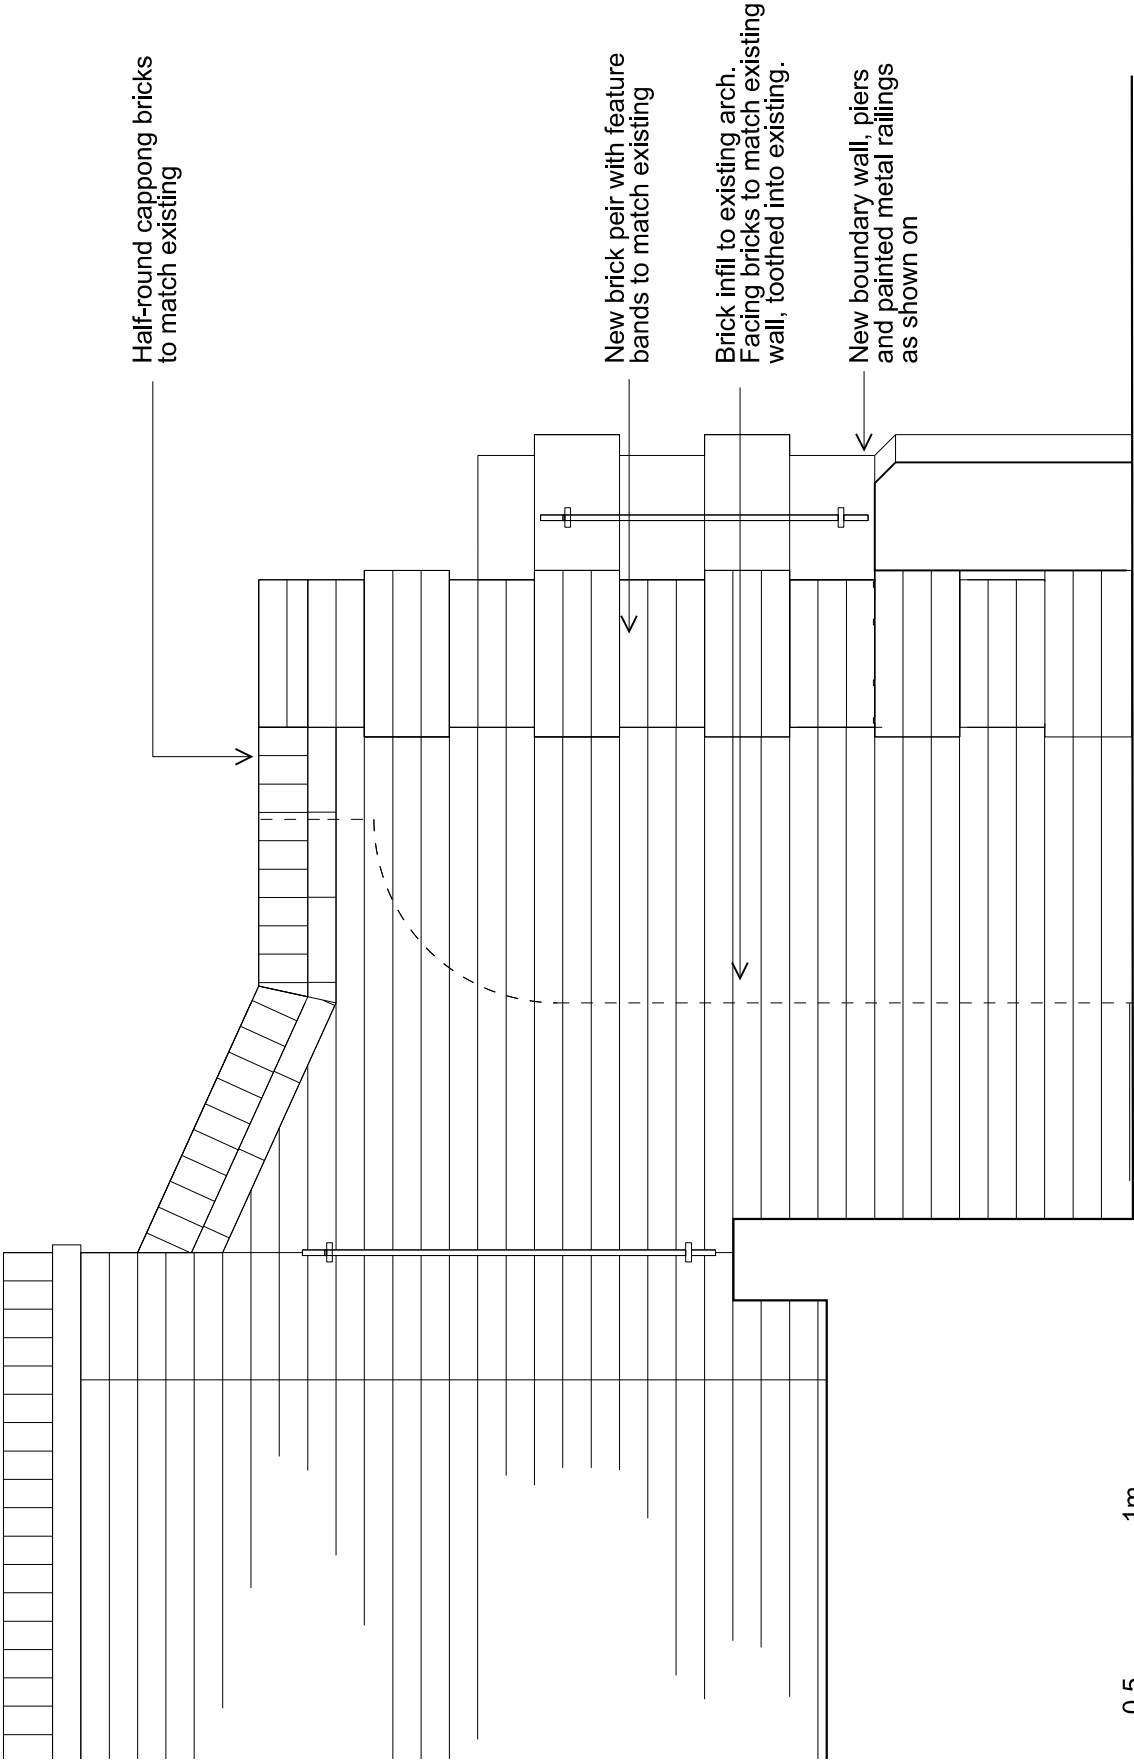

Scale 1:20 @ A3

Notes:

Do not scale from this drawing except for Planning purposes.
Work from figured dimensions only.
All dimensions to be checked on site prior to commencement of work.

Revisions:

Project:

Proposed Reconfiguration of Front Entrance Steps to Provide Bin Store at 95 Fitzjohn's Avenue London NW3 6NX

Title: Existing and Proposed Elevations of Rebuilt Arch & Boundary wall

Scale: 1:20 @ A3

Date: December 2015

Oakley Hough.

The Barn, Stebbing Farm
Fishers Green, Stevenage,
Hertfordshire SG1 2JB

Tel: 01438 745288
Mobile: 07710 549 270
e-mail: john@oakleyhough.co.uk

Drawing Number.

714/22