



Notes:
 Do not scale from this drawing except for Planning purposes.
 Work from figured dimensions only.
 All dimensions to be checked on site prior to commencement of work.
 All new materials to match existing, including facing brickwork, painted metal railings, steps & paving.
 Rise and going of new steps to match those of existing

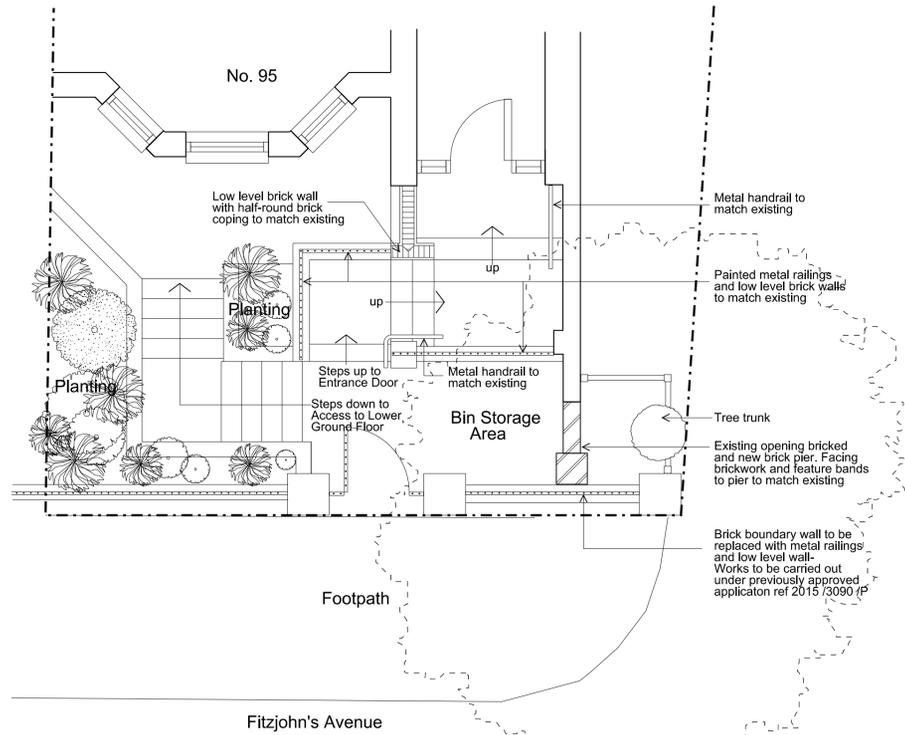



Proposed Plan of Front Garden & Entrance Steps

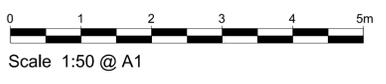



Proposed Elevation of Front Garden & Entrance Steps




Proposed Elevation to Fitzjohn's Avenue

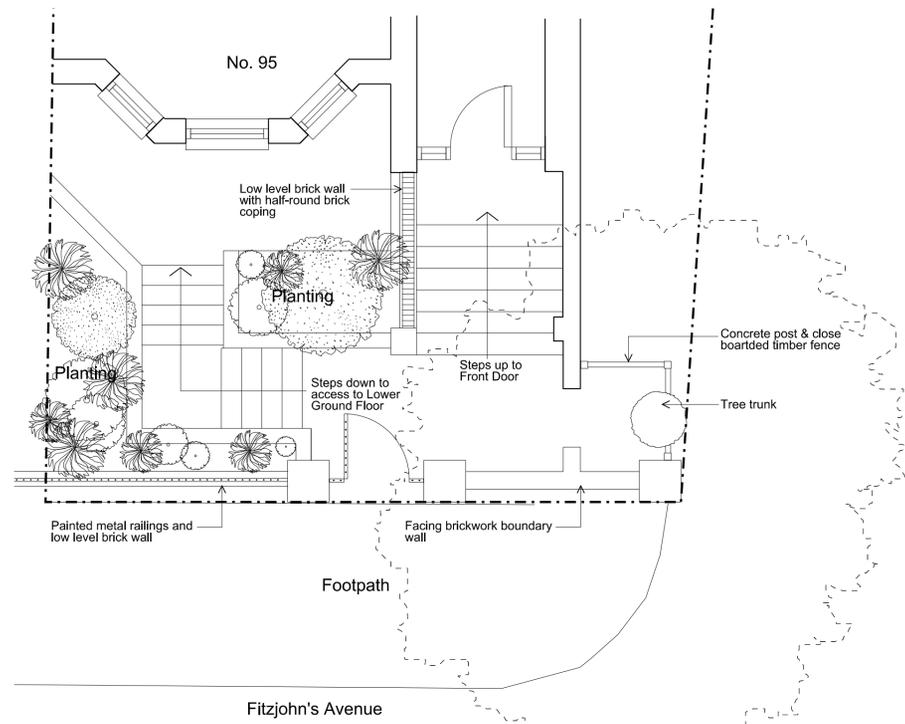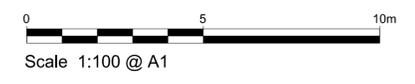


Existing Plan of Front Garden & Entrance Steps

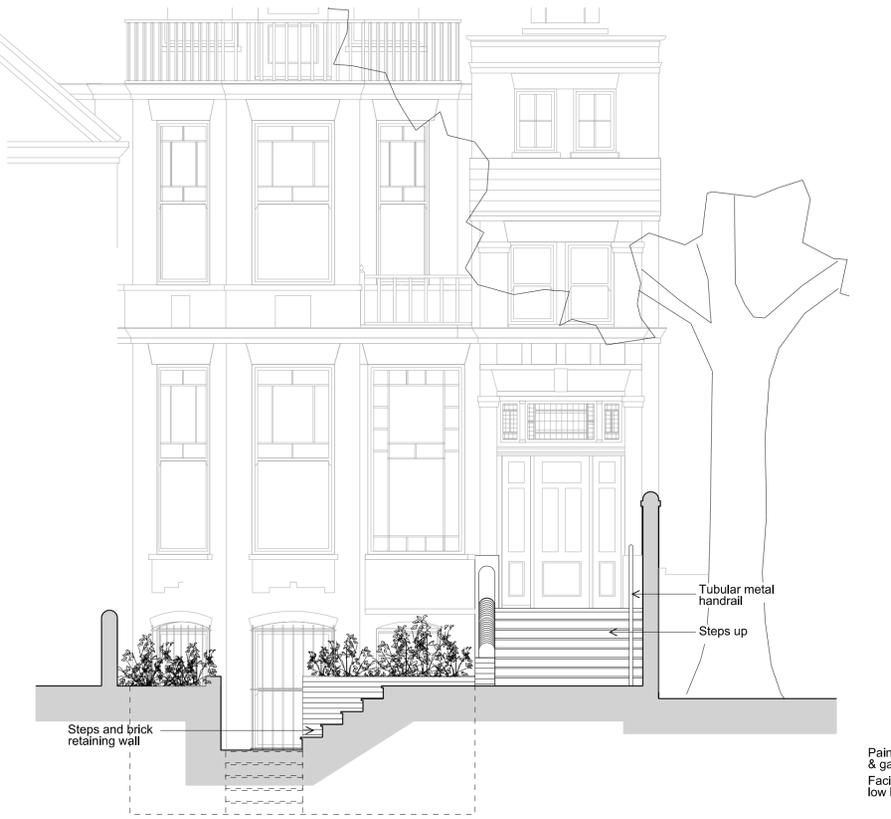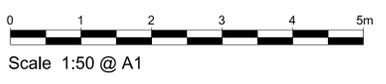

Existing Elevation of Front Garden & Entrance Steps

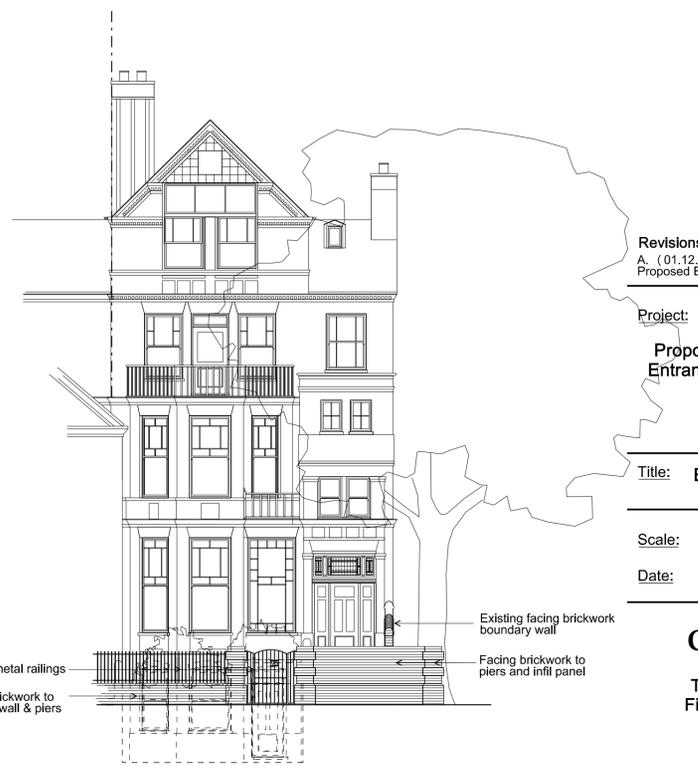

Existing Elevation to Fitzjohn's Avenue

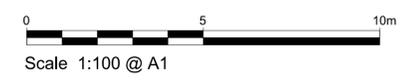

Revisions:
 A. (01.12.15) Pier to bin store wall amended on Proposed Elevation to Fitzjohn's Avenue

Project:
 Proposed Reconfiguration of Front Entrance Steps to Provide Bin Store at 95 Fitzjohn's Avenue London NW3 6NX

Title: Existing and Proposed Plans & Elevations

Scale: 1:50 & 1:100 @ A1

Date: October 2015

Oakley Hough.

The Barn, Stebbing Farm
 Fishers Green, Stevenage,
 Hertfordshire SG1 2JB

Tel: 01438 745288
 Mobile: 07710 549 270
 e-mail: john@oakleyhough.co.uk

Drawing Number: 714/21