


1/100 @ A3

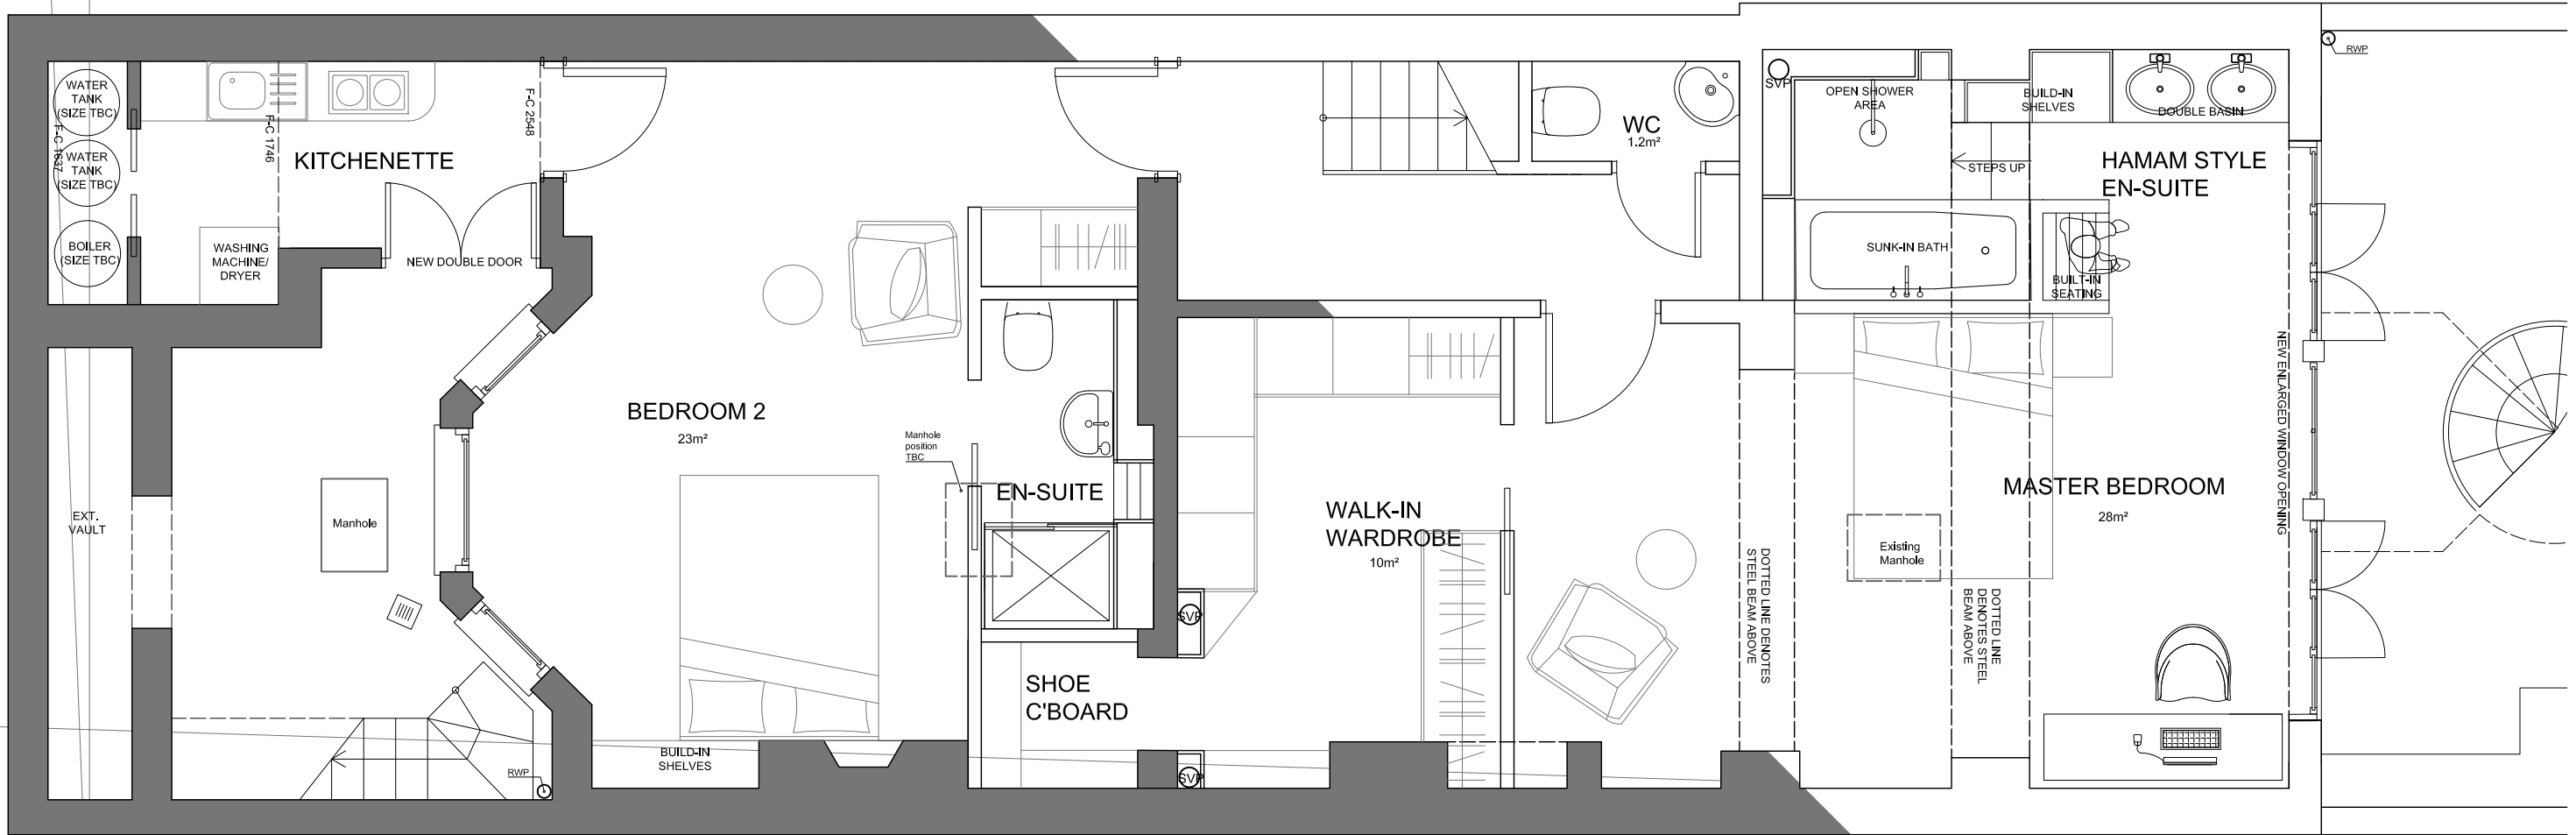

1/50 @ A3

<p>REVISIONS</p> <table border="1"> <thead> <tr> <th>REV</th> <th>DATE</th> <th>AMENDMENT</th> </tr> </thead> <tbody> <tr> <td>REV. A</td> <td>25.11.15</td> <td>INTERNAL LAYOUT CHANGES</td> </tr> </tbody> </table>	REV	DATE	AMENDMENT	REV. A	25.11.15	INTERNAL LAYOUT CHANGES	<p>KEY PLAN</p>	<p>SCALE BAR (METRES)</p> <p>1:50@A3 / 1:25@A1</p>	<p>NOTES AND CLARIFICATIONS</p> <p>PLEASE READ DRAWING IN ACCORDANCE WITH CROSS-REFERENCED SPECIFICATION / SCOPE OF WORKS. ©STAGG ARCHITECTS LIMITED, NO IMPLIED LICENCE EXISTS. THIS DRAWING SHOULD NOT BE USED TO CALCULATE AREAS FOR THE PURPOSES OF VALUATION. SUBJECT TO PLANNING PERMISSION, BUILDING REGULATIONS, STATUTORY UNDERTAKER SEARCHES AND DESIGN DEVELOPMENT. DO NOT SCALE DRAWINGS. DIMENSIONS GOVERN. ALL DIMENSIONS TO BE VERIFIED ON SITE BY CONTRACTOR BEFORE PROCEEDING. ARCHITECT SHALL BE NOTIFIED IN WRITING OF ANY DISCREPANCIES.</p>	<p>stagg architects</p> <p>CLIENT</p>	<p>3rd FLOOR, 44-46 NEW INN YARD, LONDON EC2A 3EY ben@staggarchitects.co.uk www.staggarchitects.co.uk</p> <p>PROJECT FLAT 1 24 AINGER ROAD LONDON NW3 3AS</p>	<p>DRAWING TITLE PROPOSED LOWER GROUND FLOOR</p> <table border="1"> <tr> <td>DATE</td> <td>DRAWN</td> <td>A1 SCALE</td> <td>A3 SCALE</td> </tr> <tr> <td>17.11.15</td> <td>MN</td> <td>1:50</td> <td>1:100</td> </tr> <tr> <td colspan="2">STATUS</td> <td>DRAWING NO</td> <td>REV</td> </tr> <tr> <td colspan="2">INFORMATION</td> <td>51518-GA-20</td> <td>A</td> </tr> </table>	DATE	DRAWN	A1 SCALE	A3 SCALE	17.11.15	MN	1:50	1:100	STATUS		DRAWING NO	REV	INFORMATION		51518-GA-20	A
REV	DATE	AMENDMENT																										
REV. A	25.11.15	INTERNAL LAYOUT CHANGES																										
DATE	DRAWN	A1 SCALE	A3 SCALE																									
17.11.15	MN	1:50	1:100																									
STATUS		DRAWING NO	REV																									
INFORMATION		51518-GA-20	A																									