




Appendix A – Architects Drawings

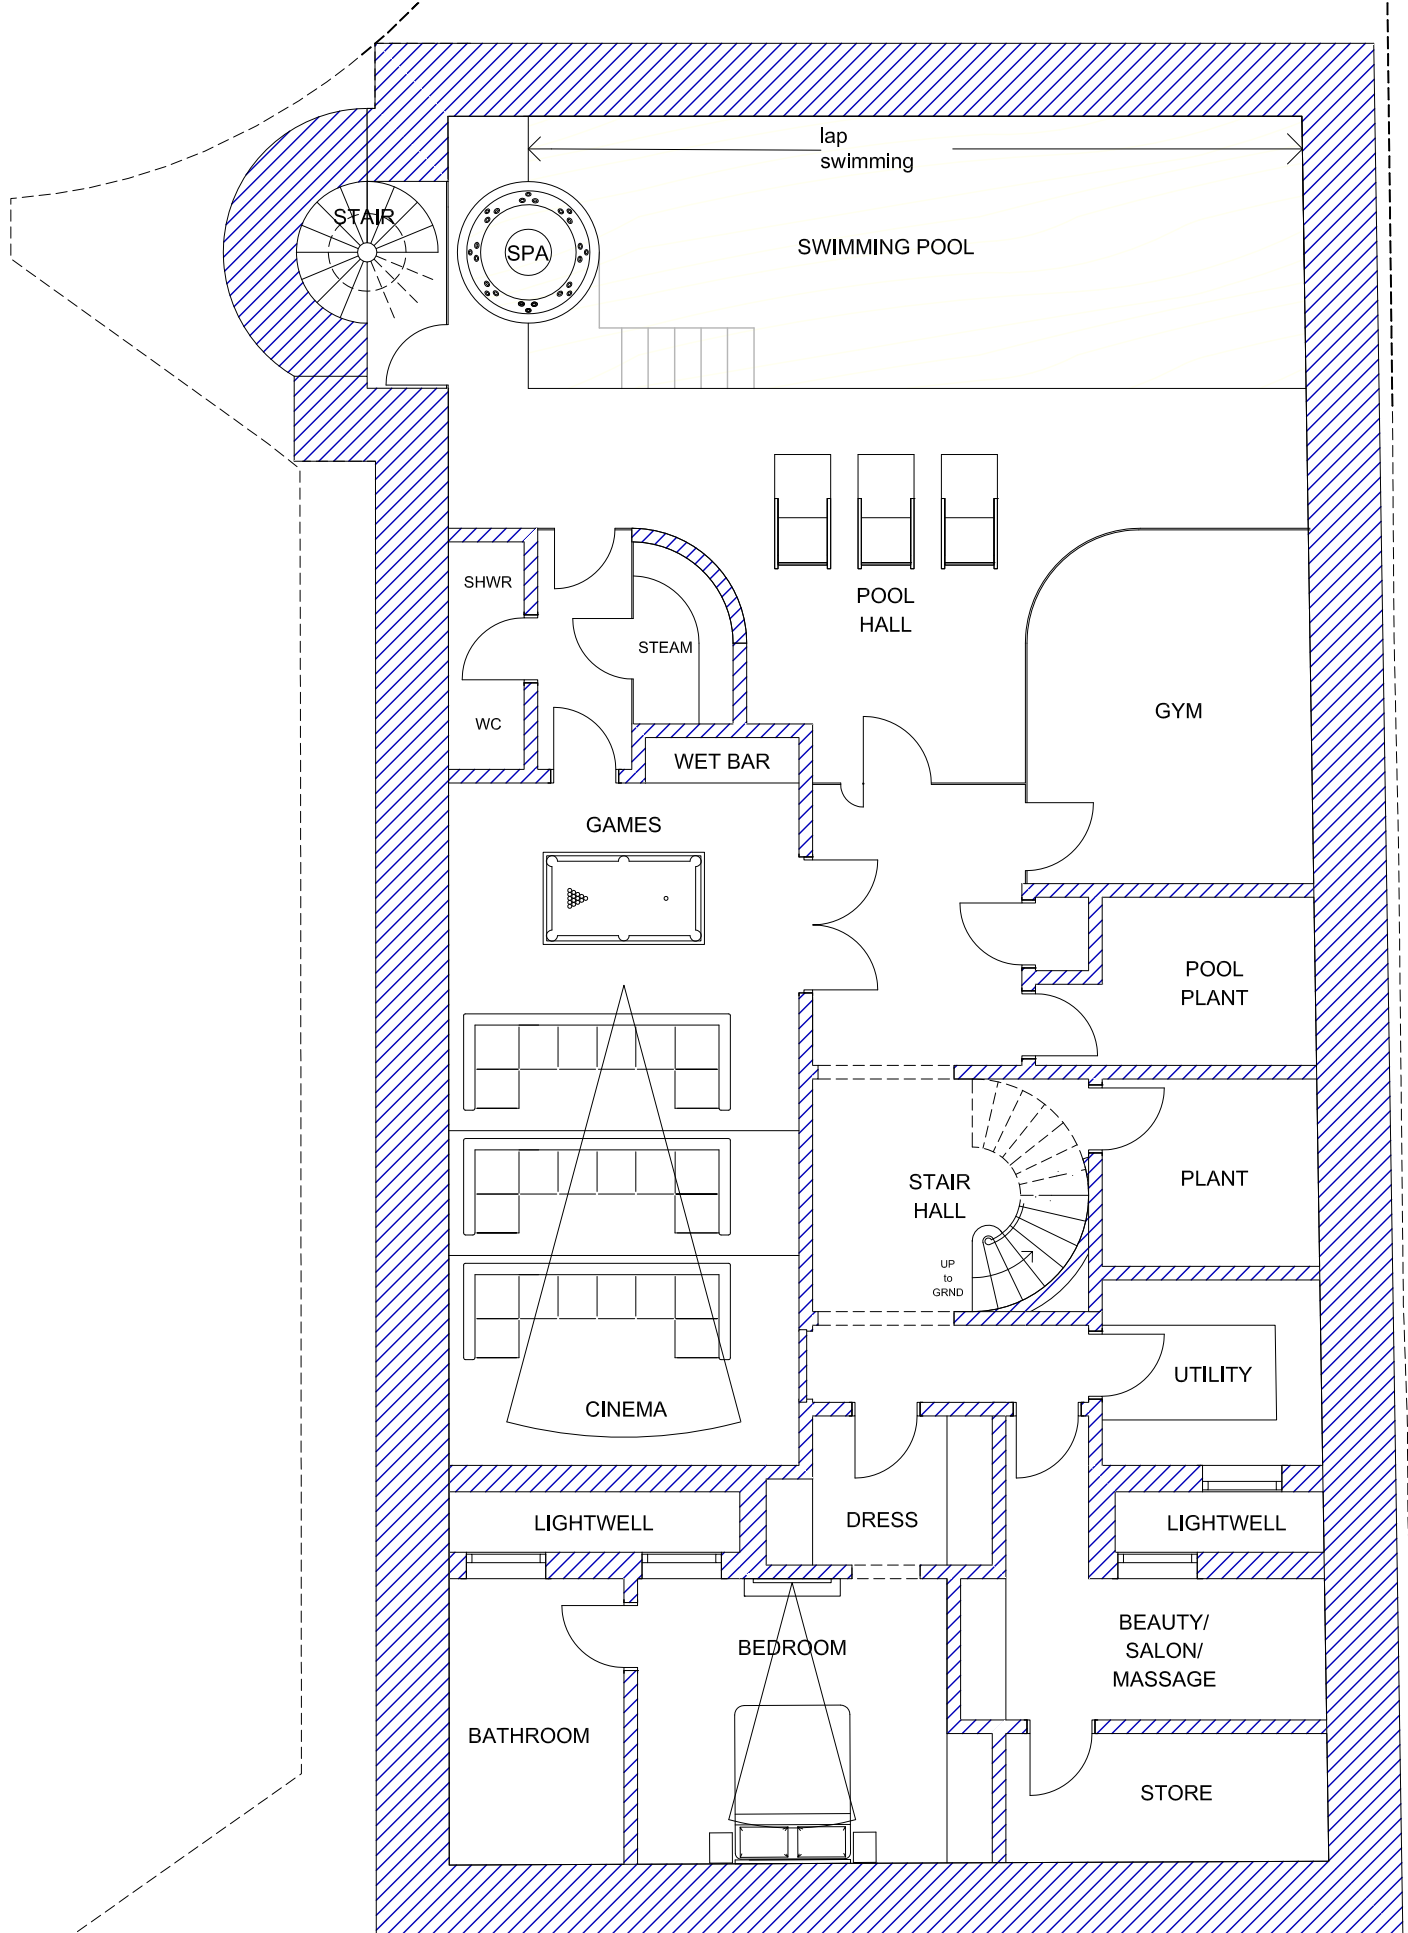

0 5m

1:100

BASEMENT

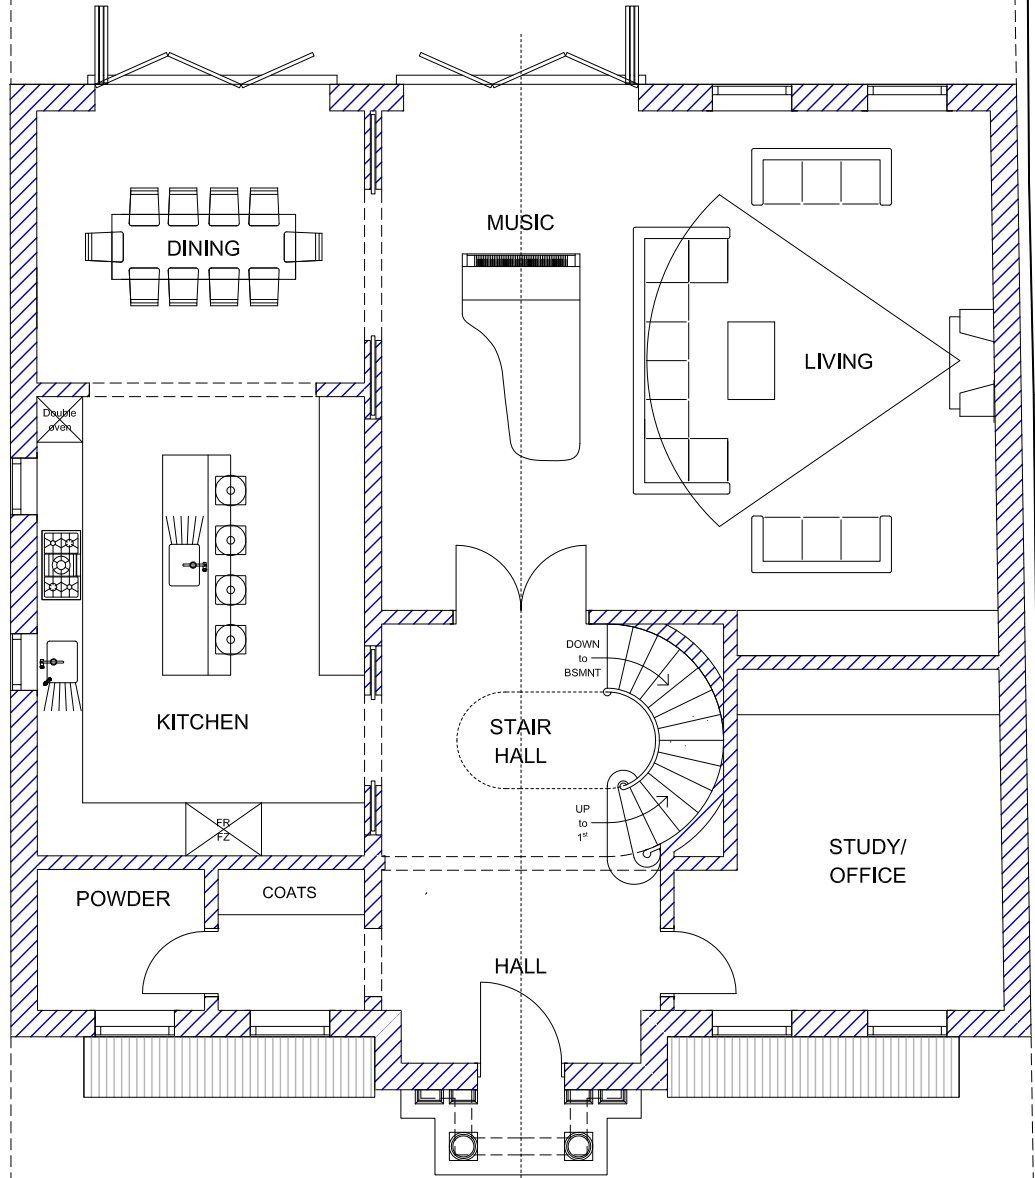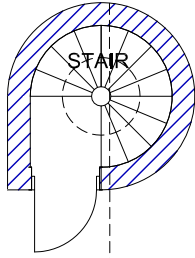

GROUND



1:100



FRONT ELEVATION REV B

0 5m

1:100