



vault





vault



hall - view towards bathroom



hall - view towards front area

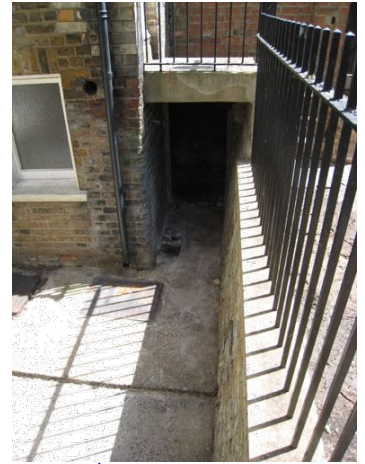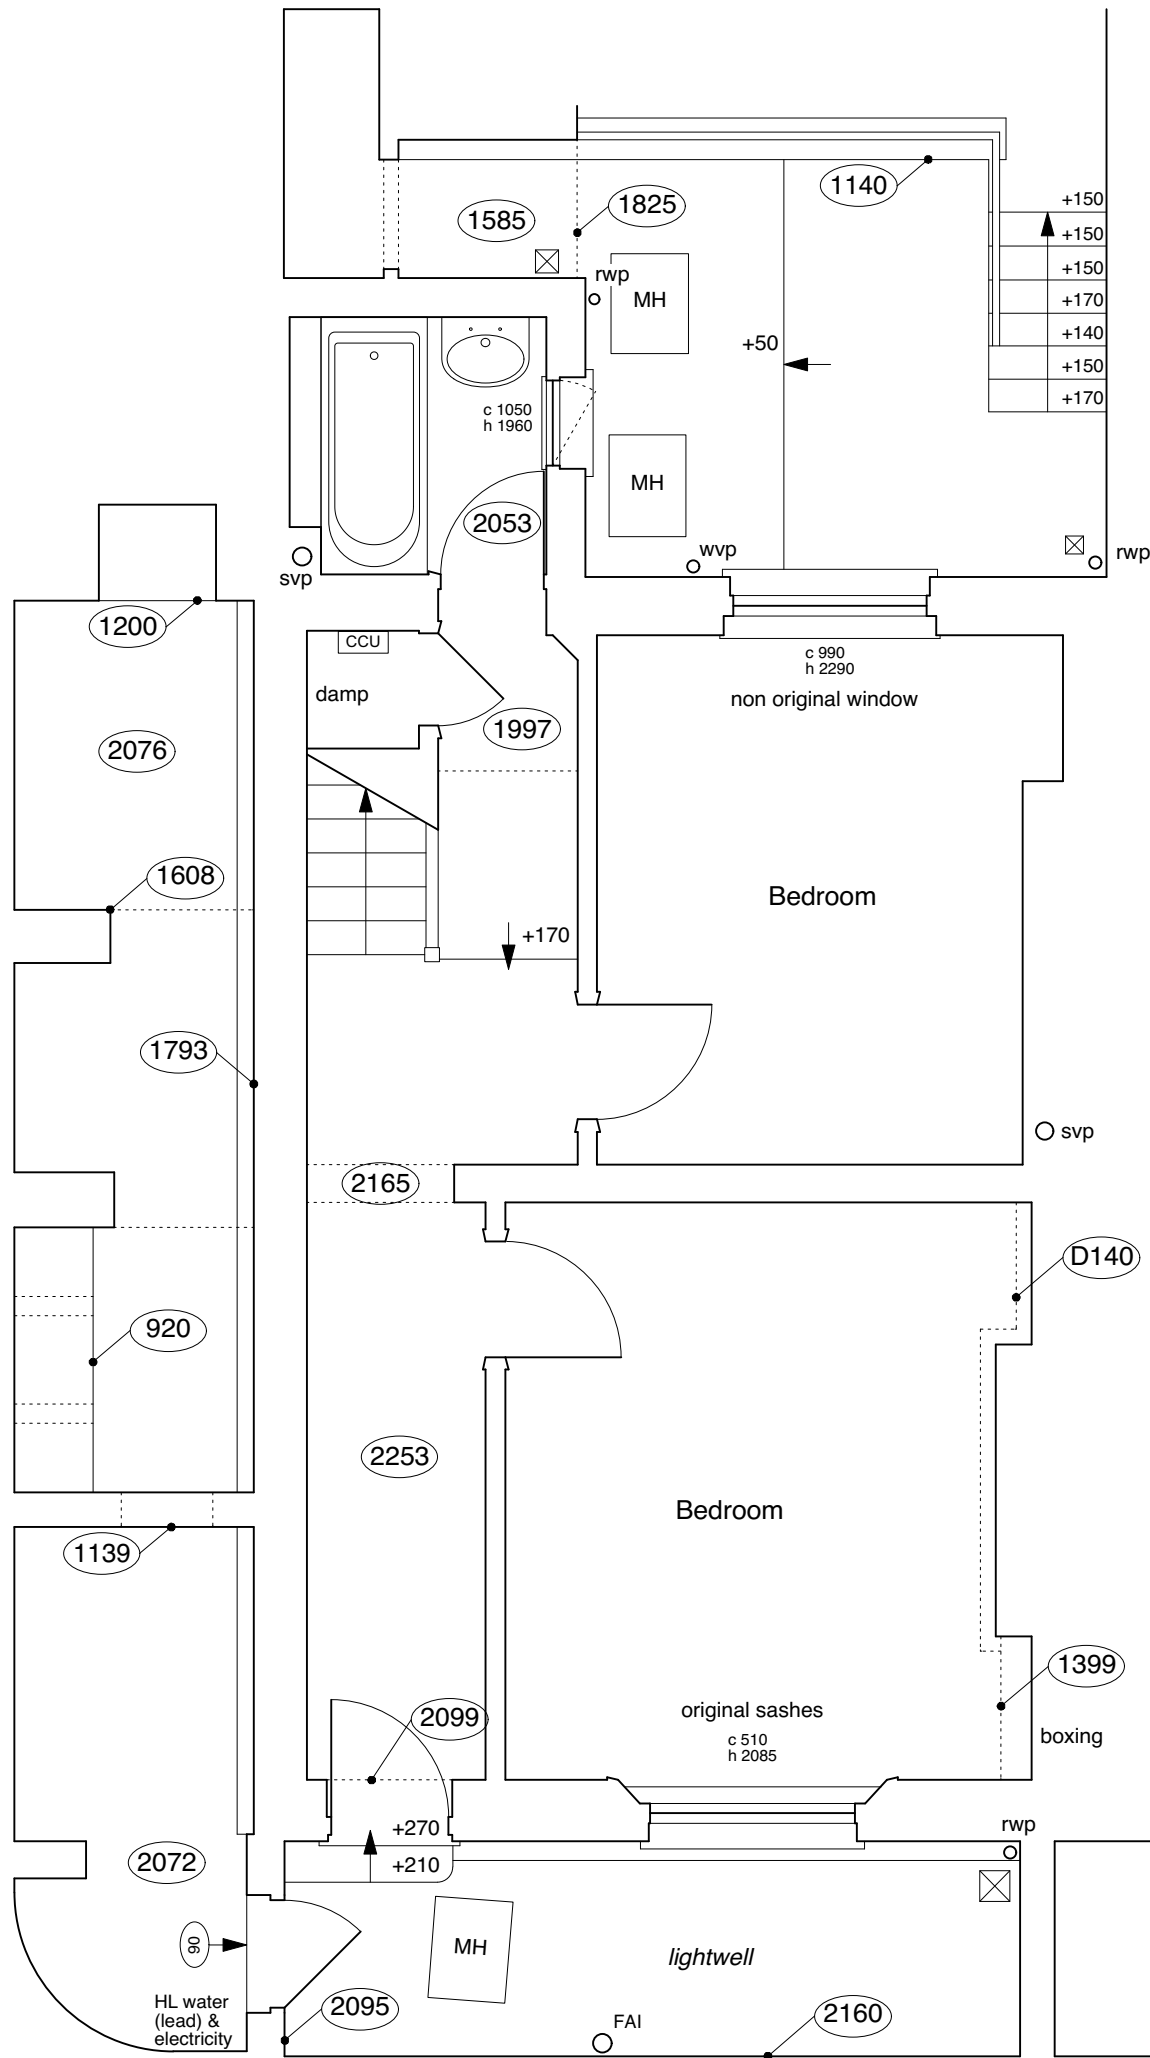

rear garden



rear bedroom



front bedroom



lightwell

	PROJECT 5 ARCHITECTURE LLP 8 Waterson Street London E2 8HL T: +44 (0)20 7739 9131 F: +44 (0)20 7739 3687 E: info@p5a.co.uk	job title 33 FREDERICK STREET, LONDON WC1X 0NB	scale 1:50 @ A3	drawn SA	drawing no. 6214-FS33-E01
	drawing BASEMENT PLAN - AS EXISTING	date JUNE 2015	checked XX		