



NORTH

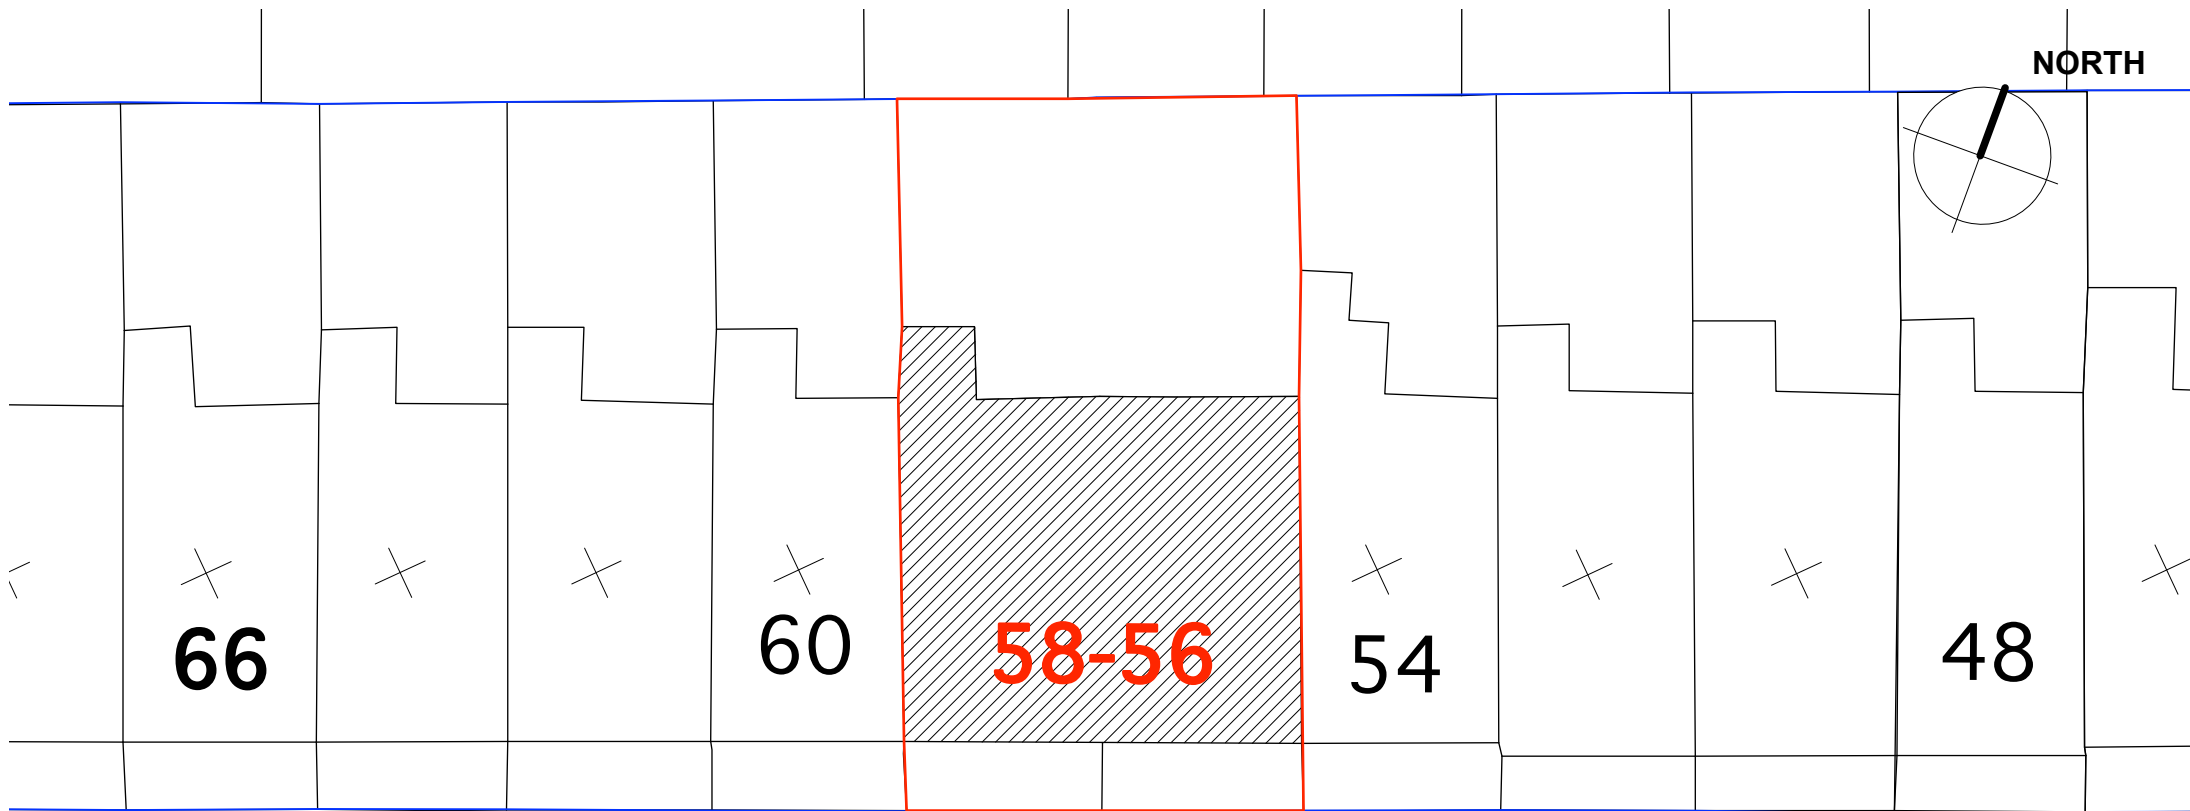

FREDERICK STREET

0 1 2 3 4 5M

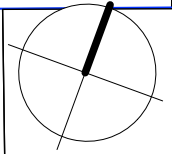

PROJECT 5  
ARCHITECTURE LLP  
8 Waterson Street  
London E2 8HL

T: +44 (0)20 7739 9131  
F: +44 (0)20 7739 3687  
E: info@p5a.co.uk

job title  
56-58 FREDERICK STREET, LONDON WC1X 0ND

drawing  
BLOCK PLAN AS EXISTING

scale  
1:200 @ A3

date  
OCT 2015

drawn  
SA

checked  
XX

drawing no.  
**6214-FS56+58-  
BLOCK PLAN**