






back extension



back garden

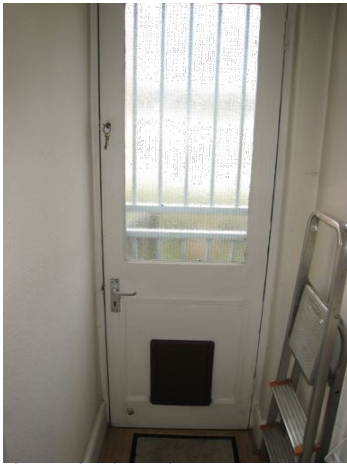

door to back garden

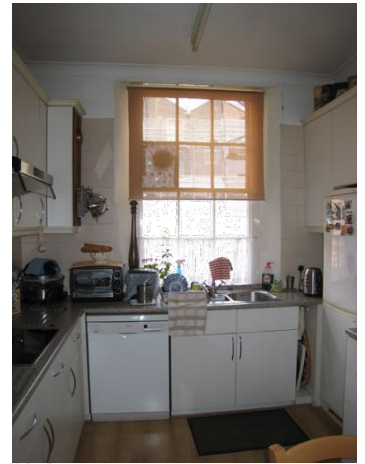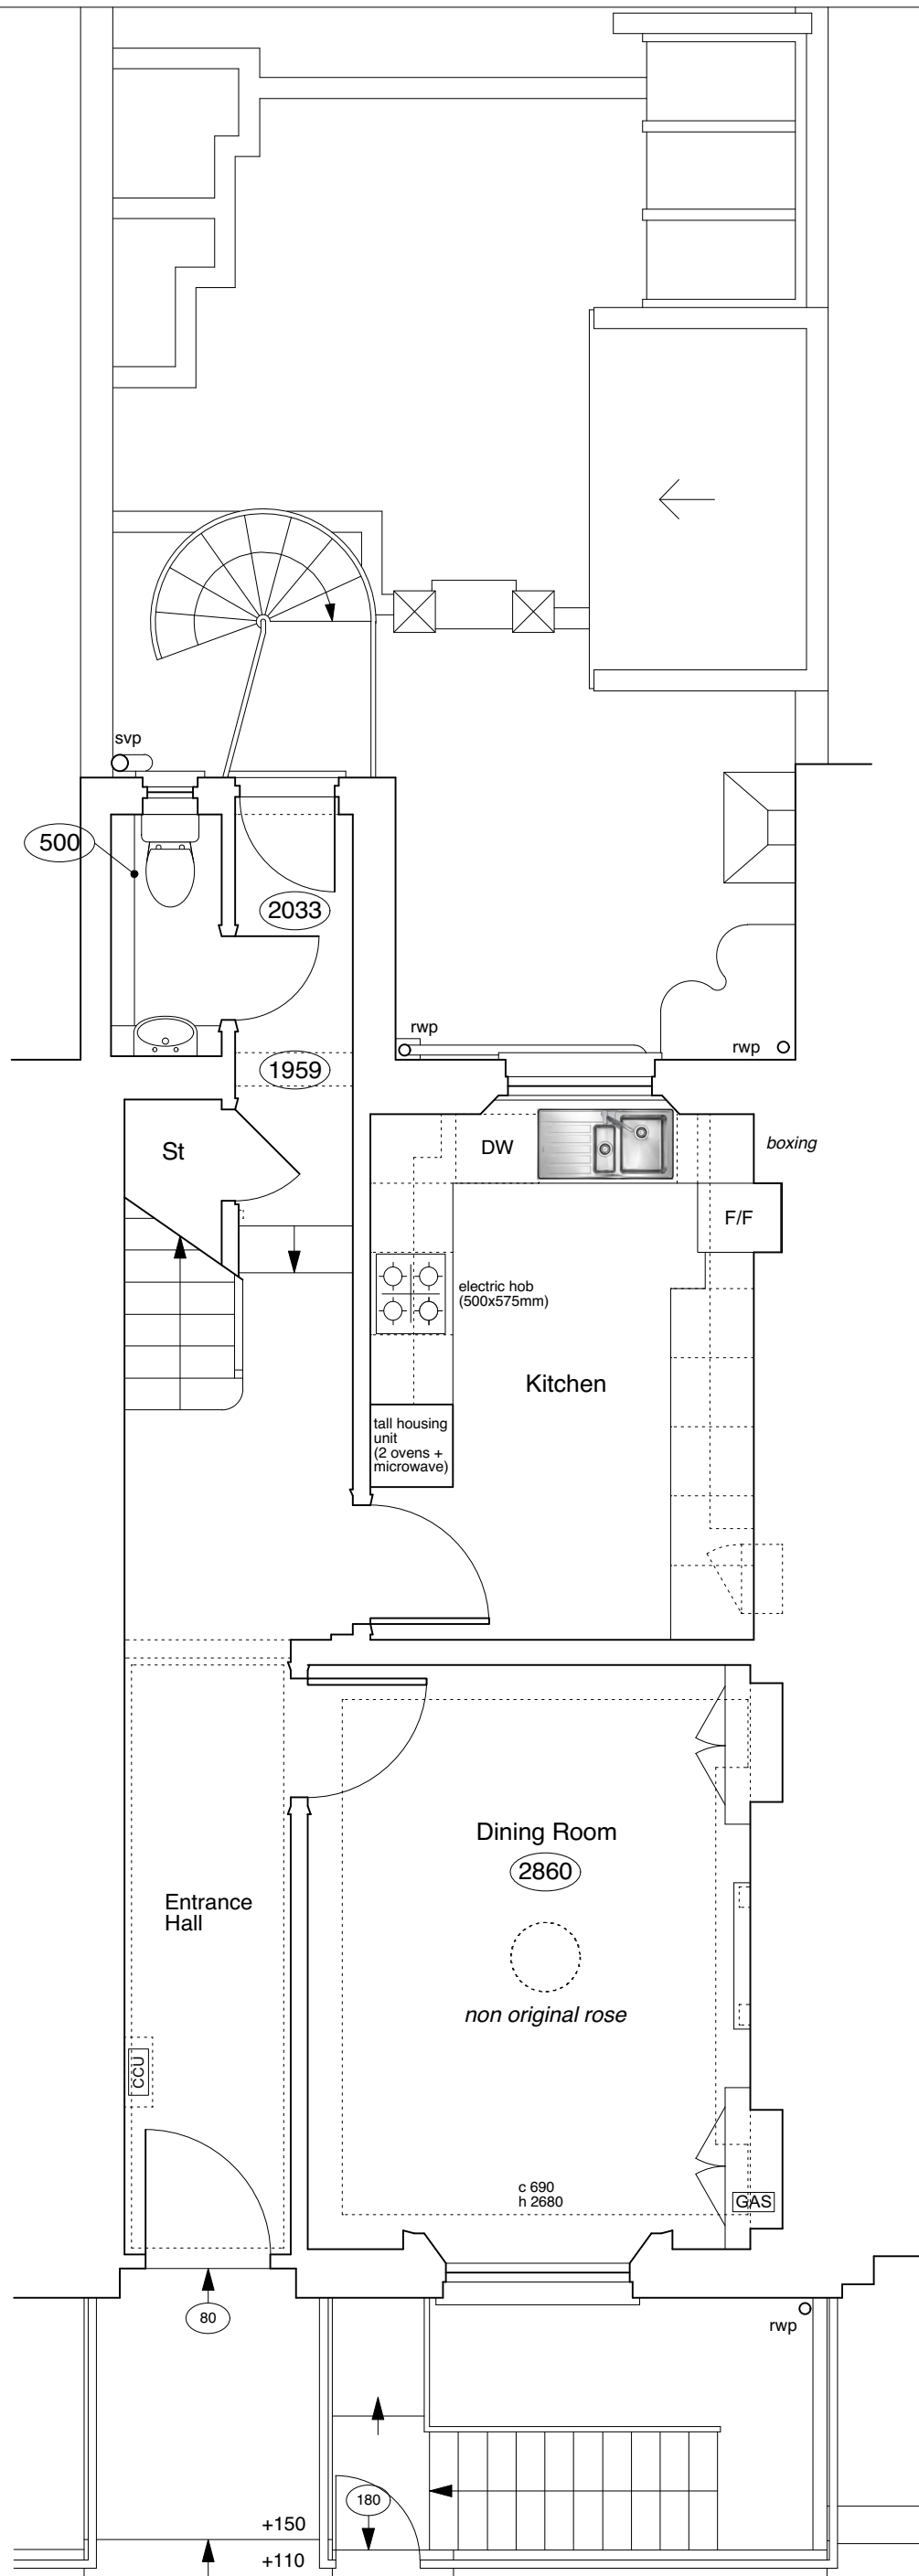

kitchen



entrance hall



dining room



front elevation



dining room