




PROPOSED SECTION A - A

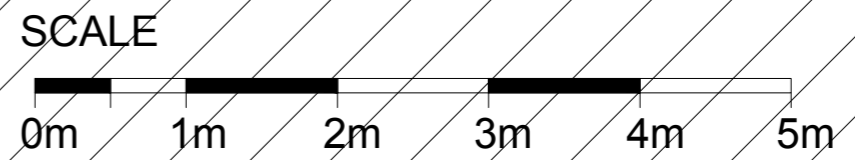

NOTES :

This drawing which is the property of RKA Services Ltd. is the subject of Intellectual Property Rights including copyright and design right and shall not be reproduced, copied, loaned or submitted to any other party without the written consent of RKA Services Ltd.
 This drawing is not to be scaled. Only figured dimensions to be taken. Any discrepancies to be reported to RKA Services Ltd. prior to setting out or ordering any materials

Date	Revisions

RKA
 Architecture - Interior Design - Project Management

THE COTTAGE
 116 ELMS LANE
 LONDON HA0 2NP
 TEL : 020 8385 2824
 FAX : 020 8385 1864
 email: mail@rkadesign.co.uk

Client SAMI KHOVEIRY

Job Title
 202 WEST END LANE
 LONDON
 NW6 1SG

Drawing Title
 PROPOSED SECTION A - A

Scale: 1 : 50 @ A2
 Date: NOV 2015
 Checked by: Drawn by: BKJ

Drg No. RK / TP / 1159/ 04	Rev.
-------------------------------	------