




SIDE ELEVATION

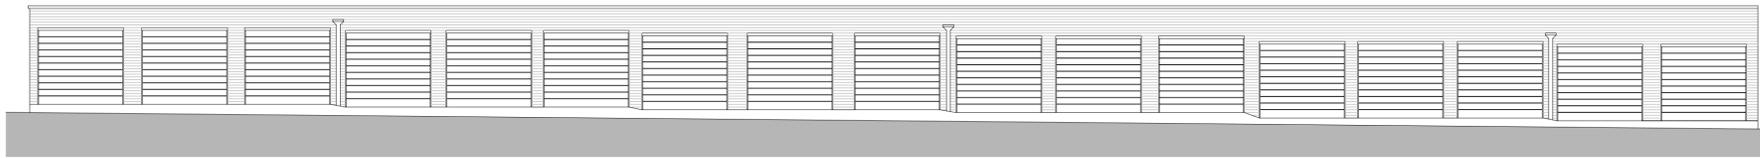

GARAGE ELEVATION

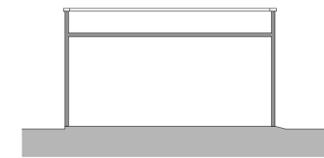

SECTION

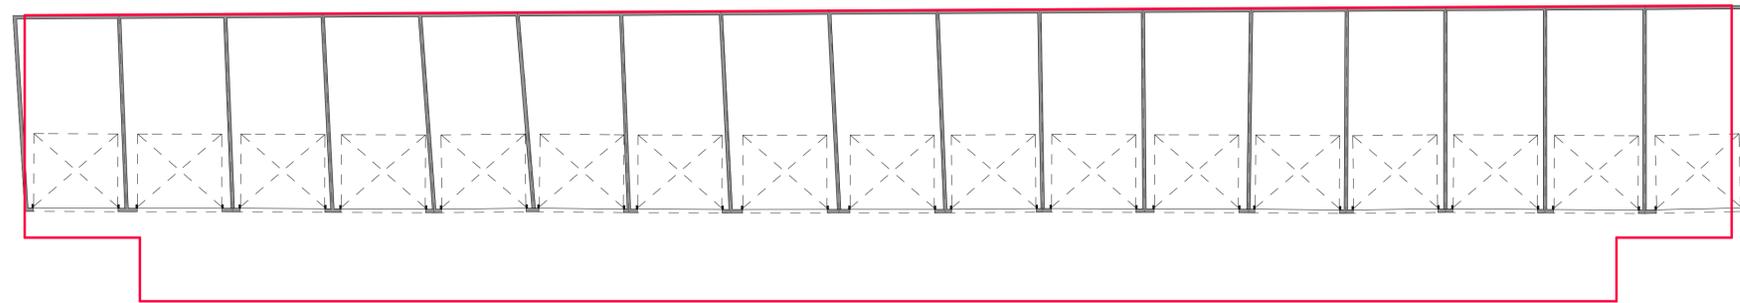

GARAGE PLANS

GARAGES



The copyright of this drawing is the property of SHAUN KNIGHT ARCHITECTURE LIMITED and may not be reproduced in any form without prior written consent.



SHAUN KNIGHT ARCHITECTURE

40 FALCON ROAD, HAMPTON
TW12 2RA
07824 815 258M
0208 287 0596T

E:skarchitecture@hotmail.co.uk
W:shaunknightarchitecture.com

PROJECT: MEWS DEVELOPMENT

TITLE : EXISTING GARAGES

Date: SEPTEMBER 2015

Scale: 1:100 AT A1 Drawn: SDK

DRAWING NUMBER: 050