



NOTES

All dimensions and levels to be checked by Contractor and verified before work commences; dimensions must be not be scaled from this drawing.
Copyright reserved.

EC REGULATIONS - GENERAL NOTE

Where reference is made on this drawing to British Standards or to specific manufacturer's products or trade names, this is for information only. It is the Contractor's responsibility to ensure that the materials and components conforming to an equivalent European Standard may be used and supporting evidence shall be produced at tender stage to confirm fitness for purpose.

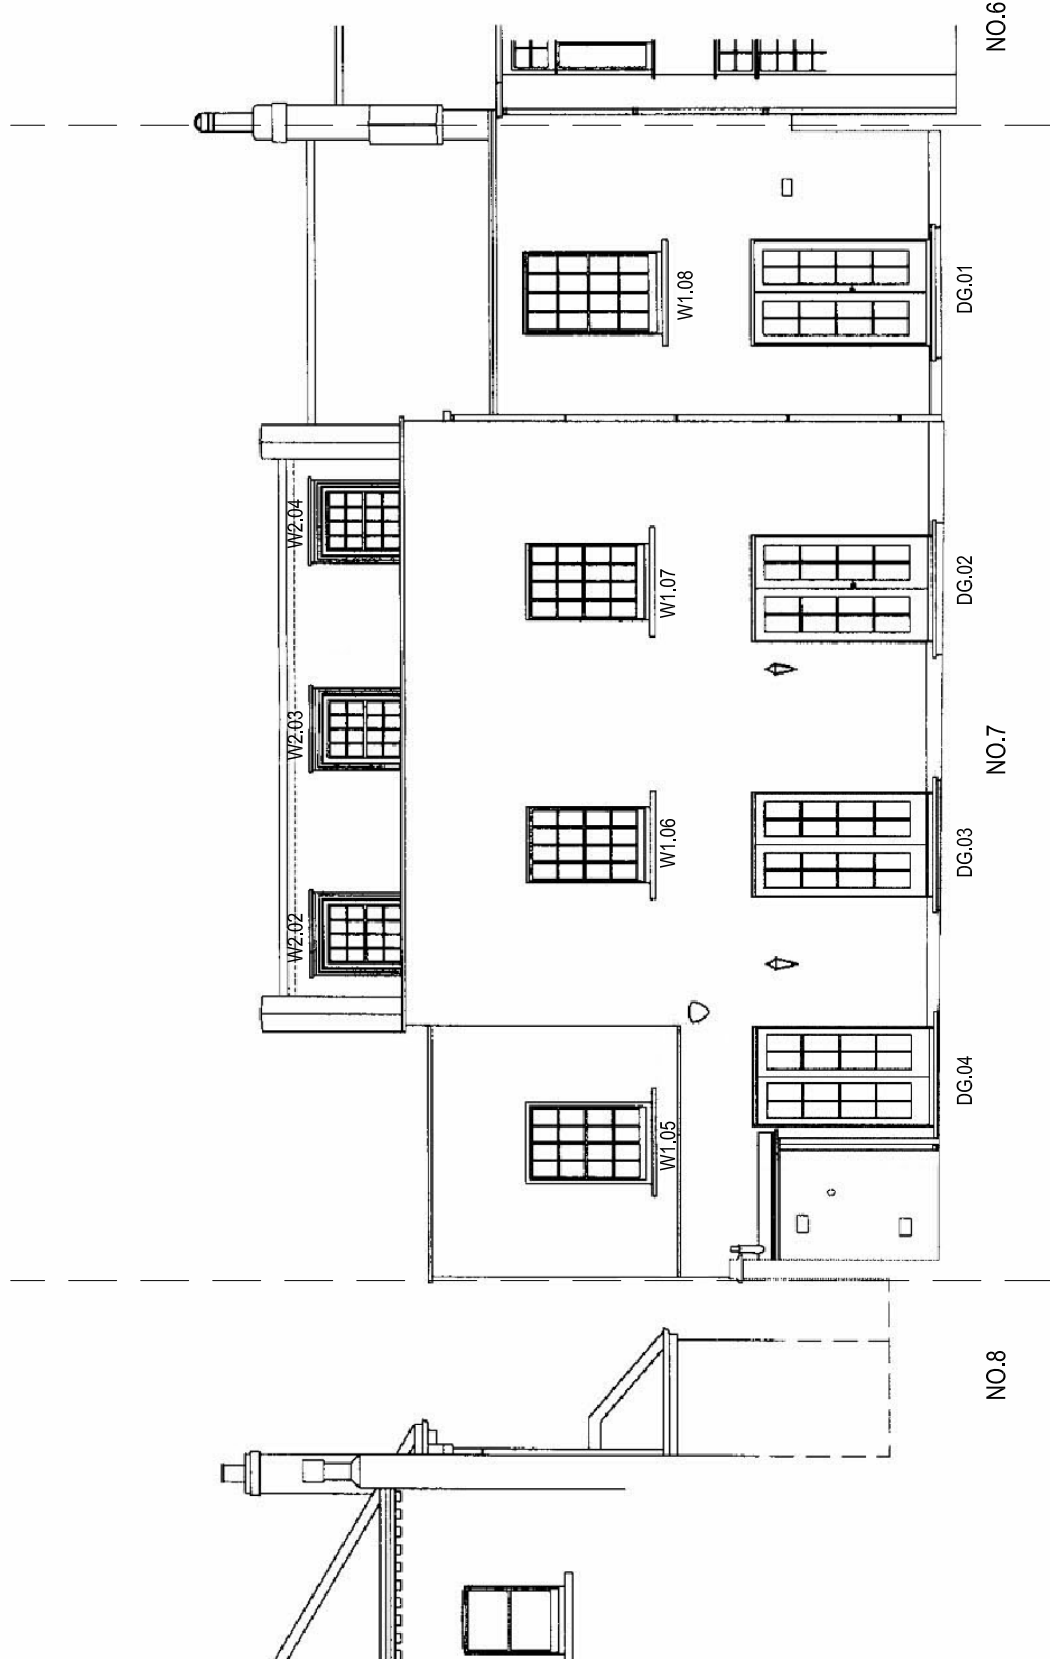

	
One Bridge Wharf 156 Caledonian Road, London N1 9JU Tel: 020 7636 6833	
Threeways House 21, Colindale Avenue, London N9 5EQ Tel: 01885 200 800	
e-mail: info@lmd-surveys.co.uk www.lmd-surveys.co.uk	
Project: 7 HIGHGATE, WEST HILL LONDON N6 6JR	
Drawing: EXISTING REAR ELEVATION	
Scale:	Checked By:
1/100 @A3	DECEMBER 2015 PA TCDD
Job No:	Draw'n:
7632	EX-02
	A3