



GROUND FLOOR

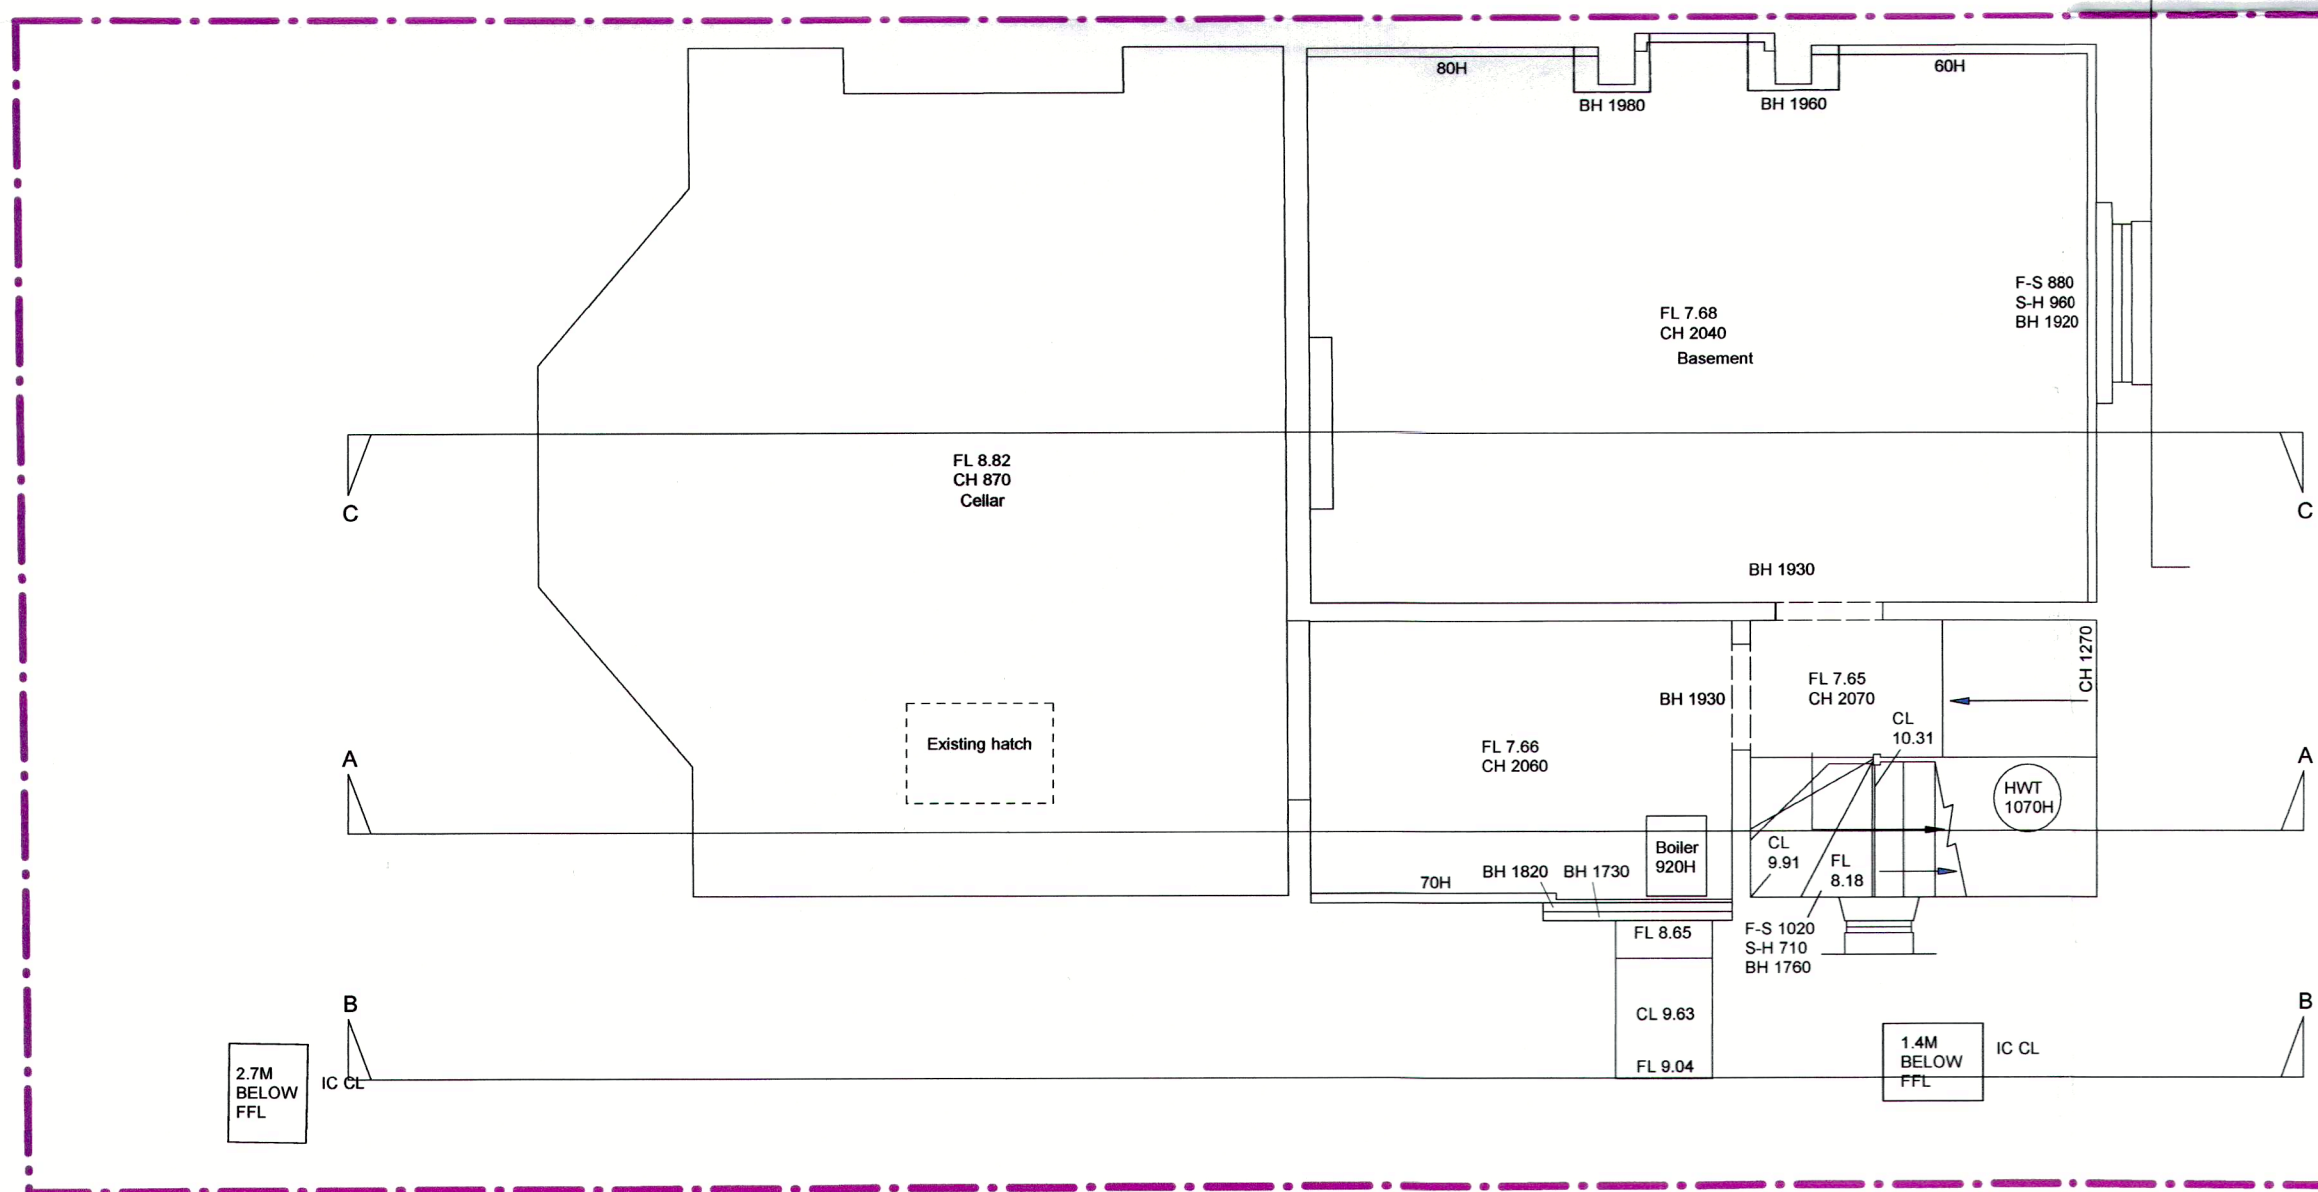

LOWER GROUND FLOOR

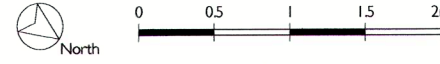

<p>Susan Walker Architects Chartered Architects</p> <p>15 Cromwell Road, London SW7 2JB tel: 020 7584 9020 fax: 020 7584 7039 email: office@susanwalkerarchitects.co.uk web: www.susanwalkerarchitects.co.uk</p>	<p>client JESSICA PRYCE-JONES & DAVID SHUKMAN</p>	<p>scale 1:50@A2</p>	<p>date AUG 2015</p>	<p>drawing title EXISTING LOWER GROUND + GROUND GA</p>
	<p>project 17 CROFTDOWN ROAD, DARTMOUTH PARK, NW5 1EL</p>			<p>drawing no. 17CR(EX)010</p> <p>REVISION NO. [] [] [] [] [] [] [] [] [] []</p>
	<p>1.4M BELOW FFL</p>			
	<p>2.7M BELOW FFL</p>			