


NOT FOR CONSTRUCTION

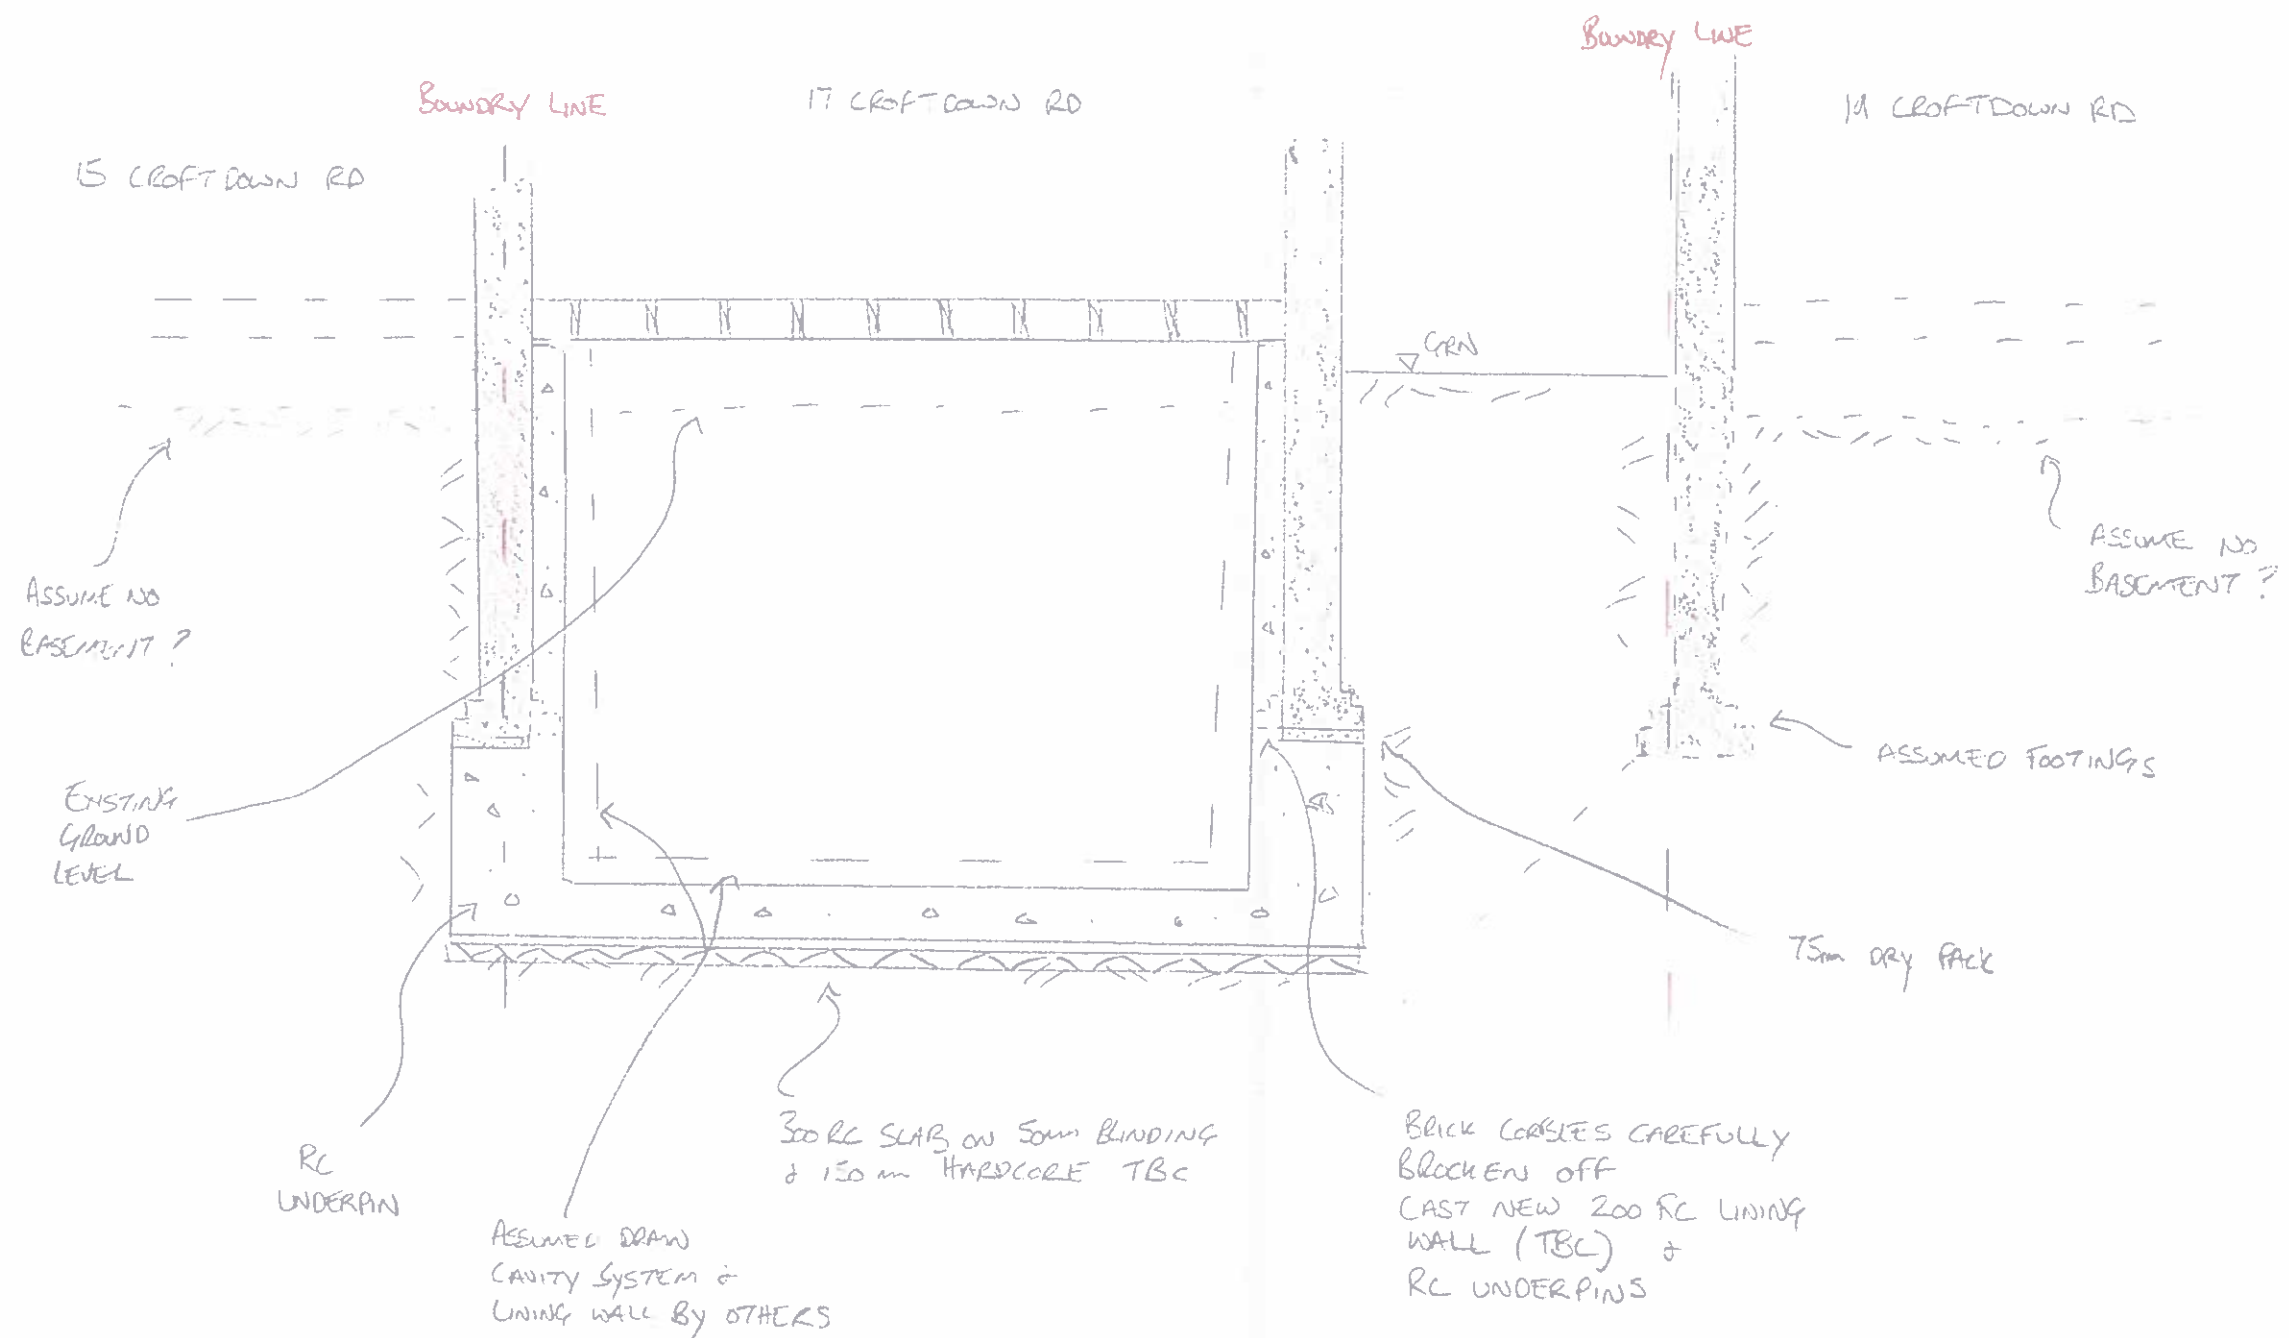

SECTION X-X