

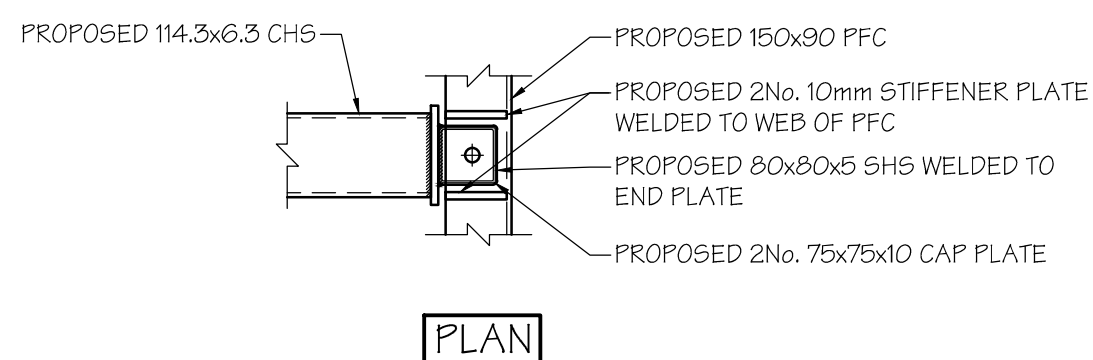



PROPOSED PLAN ON TIES TO COLUMNS
(SCALE 1:20 AT A1)

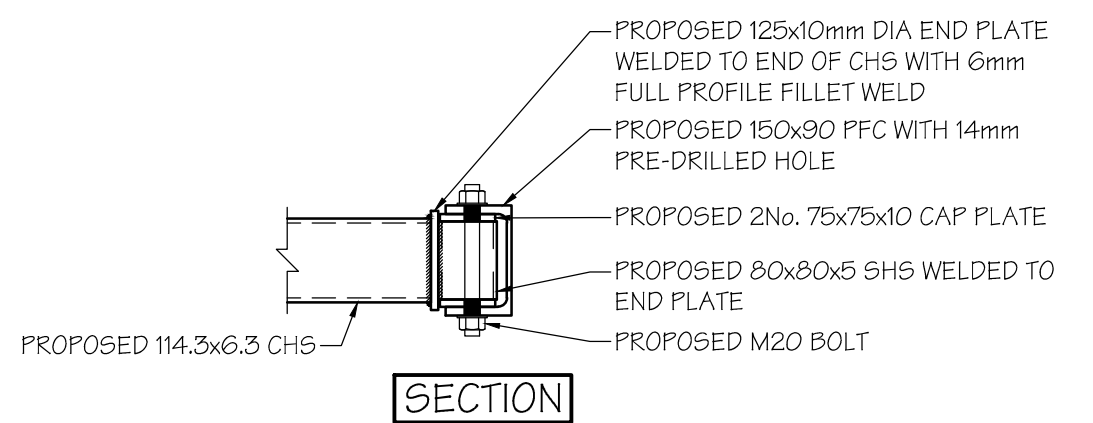

ENLARGED DETAIL 1A
(SCALE 1:10 AT A1)

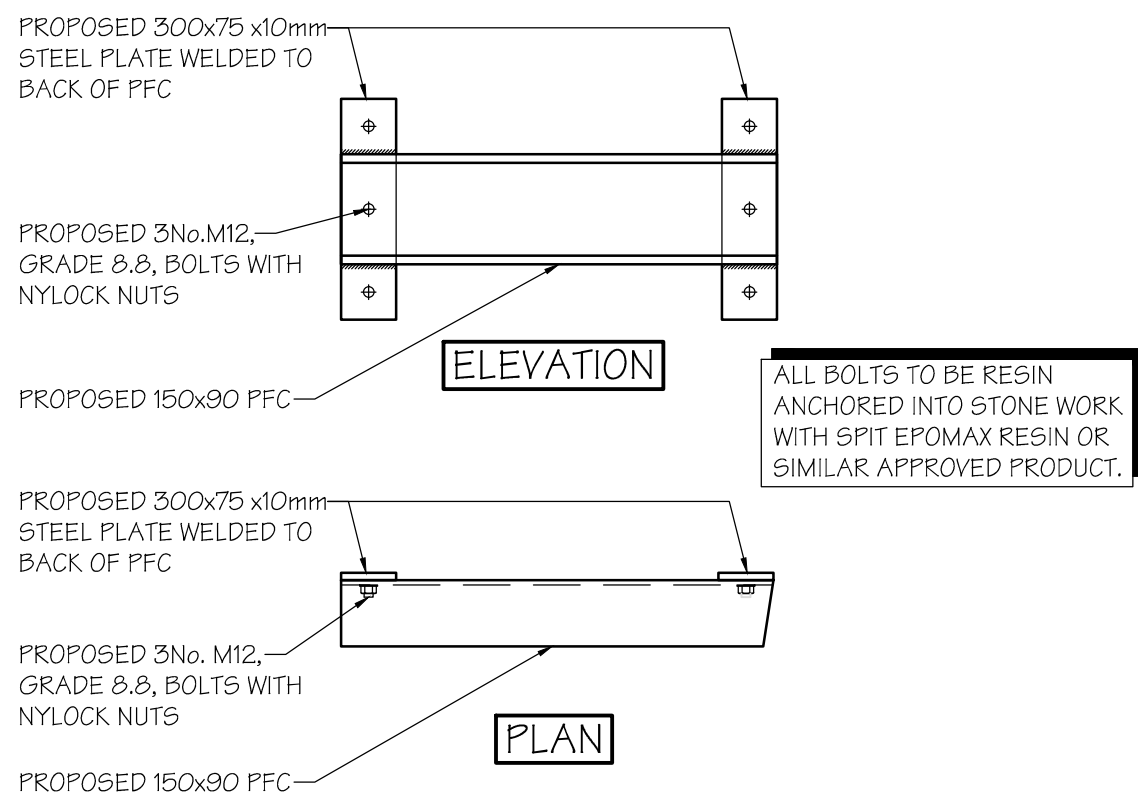

ENLARGED DETAIL 3
(SCALE 1:10 AT A1)

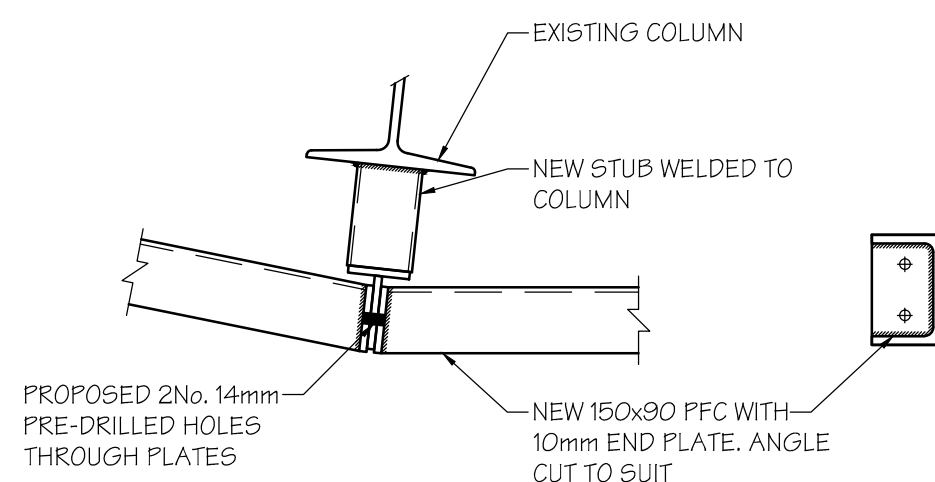

ENLARGED DETAIL 2 SHOWING PFC CPNNECTION
(SCALE 1:10 AT A1)

DO NOT SCALE THIS DRAWING.

ORIGINAL DRAWING SIZE A1

Notes

FOR DISCUSSION
PURPOSES ONLY

E	11-08-15	SIGN CONNECTION DETAILS	MJ
D	01-09-14	SIGN RESIZED AND STEELWORK ALTERED TO SUIT	MF
C	22-08-14	FINALISED DESIGN AND DETAILS	DS
B	21-08-14	SECONDARY STEEL AMENDED TO VERTICAL RAILS, DETAILS INCLUDED AND DWG SIZE INCREASED	DS
A	AUG 14	SECONDARY FIXING STEEL INCLUDED	DS
Rev.	Date	Description	By

Revisions



Client

NEDERLANDER

Site

THE DOMINION
THEATRE, LONDON

Project

EXTERNAL FRONT
ELEVATION WORKS

Drawing Title

PROPOSED LED STEEL
FRAME WORK

Scale	Date	Drawn	Checked	Passed
AS SHOWN	APR 14	DS		

DRG. No.

2243-03-006 E