


LOWER GROUND FLOOR PLAN AS PROPOSED

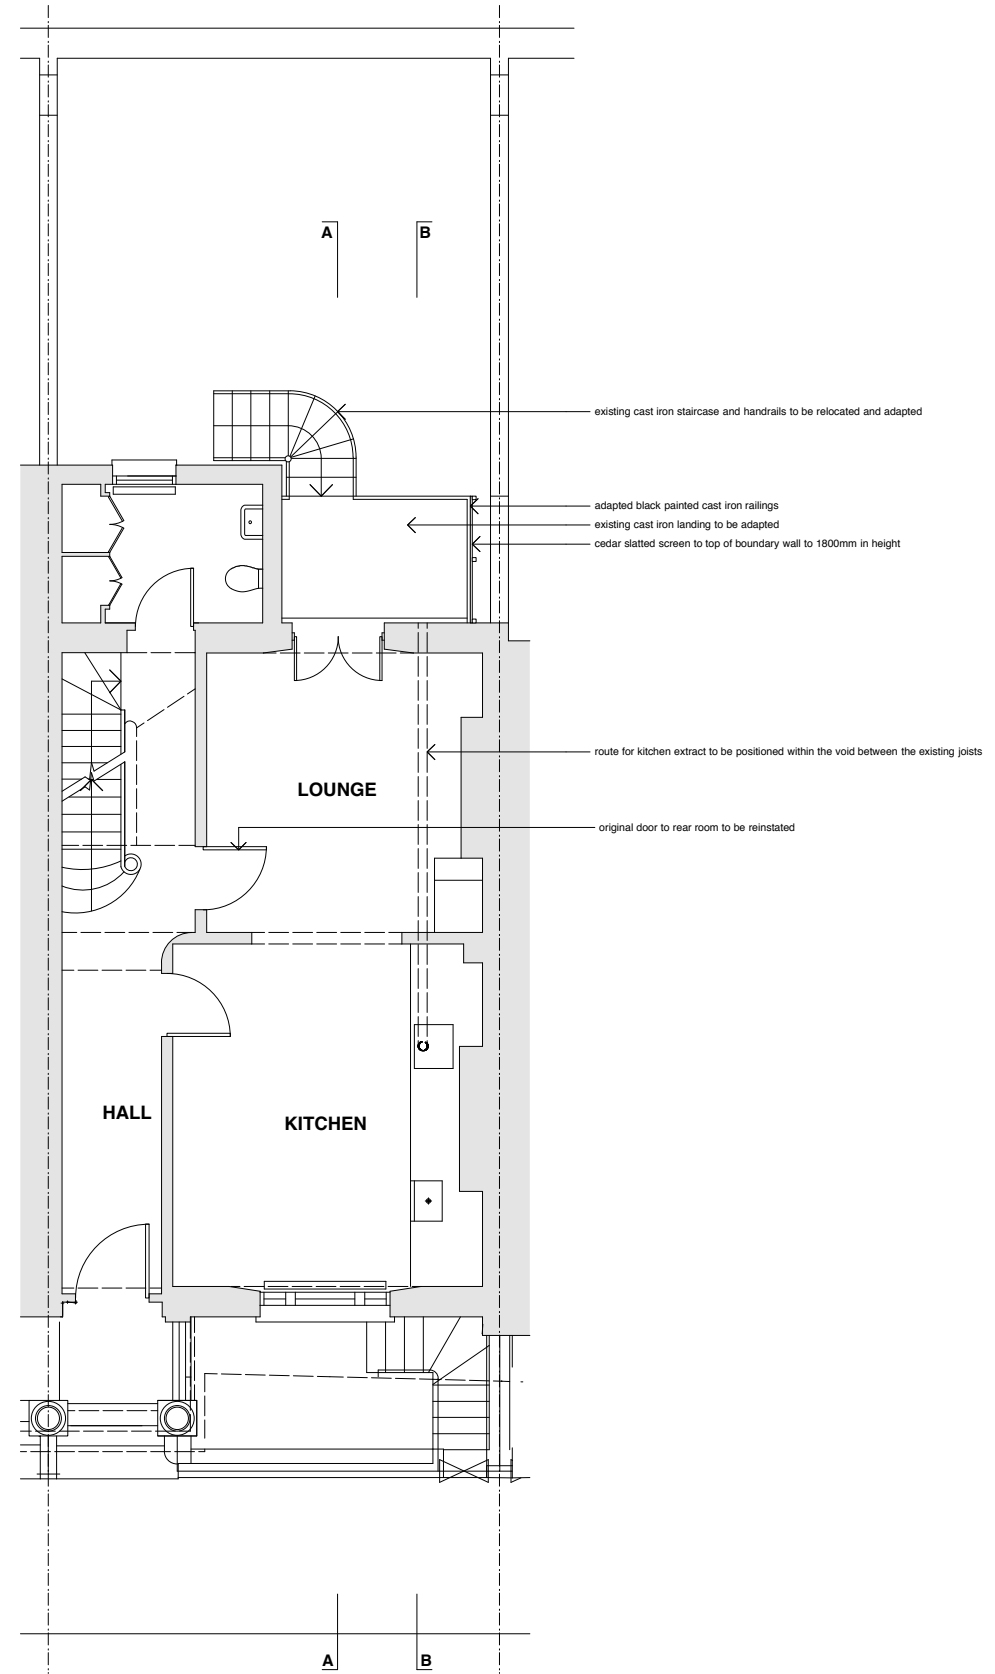

GROUND FLOOR PLAN AS PROPOSED







INFORMATION ISSUE

revision notes
 A 03.12.15 Timber screen added to boundary wall

INFORMATION ISSUE

revision notes

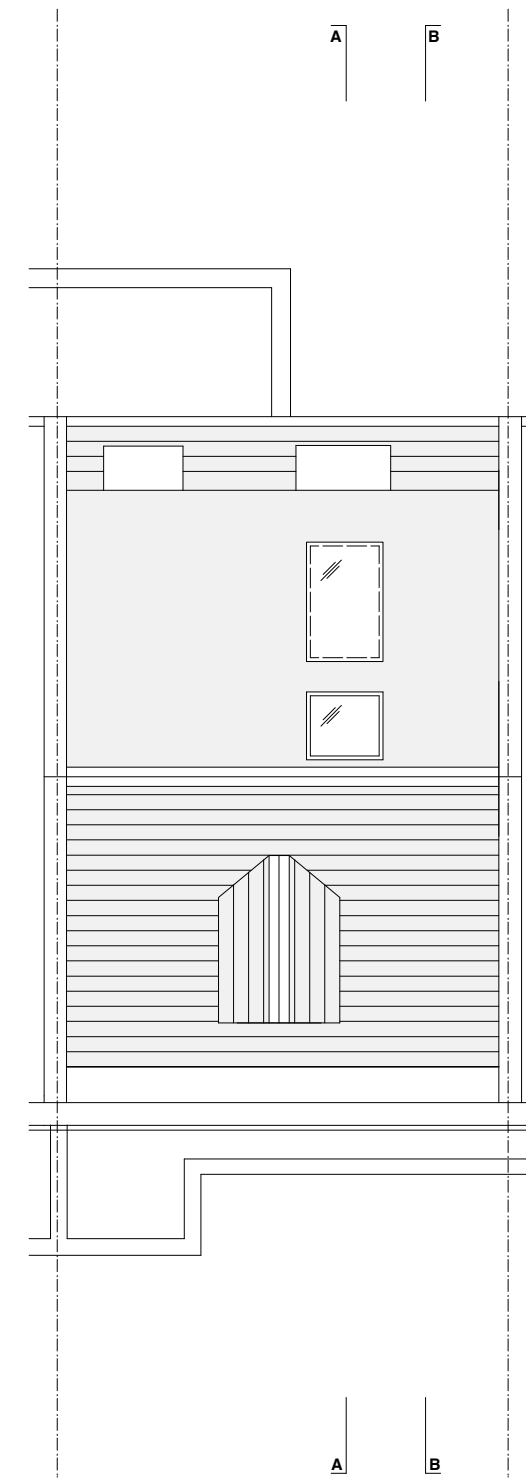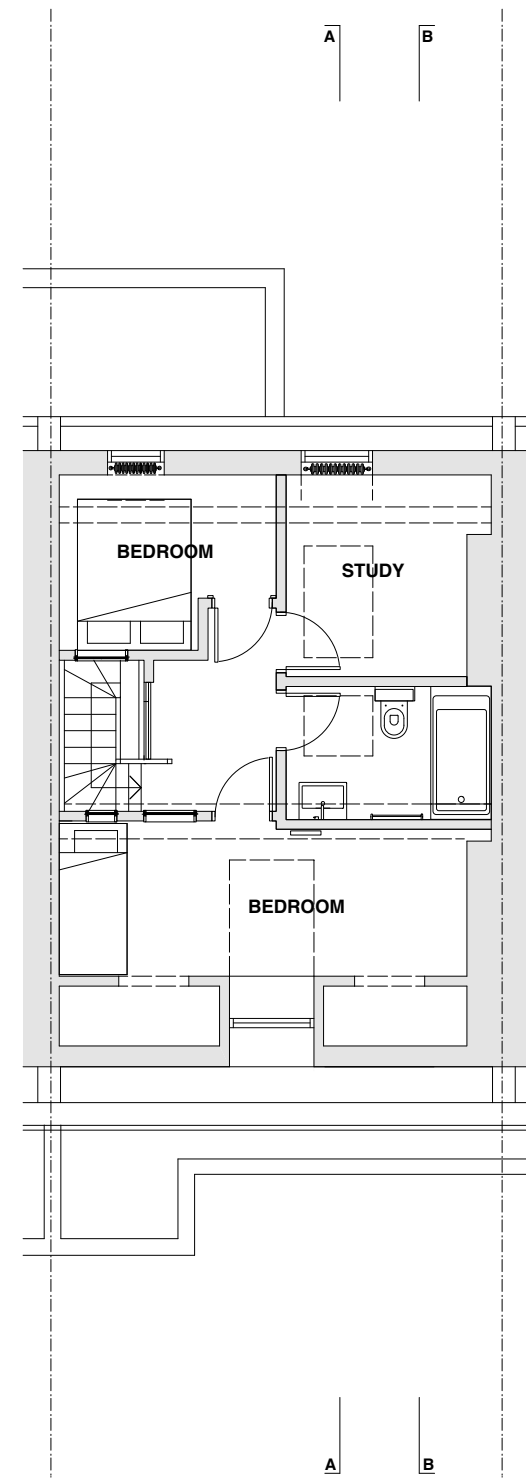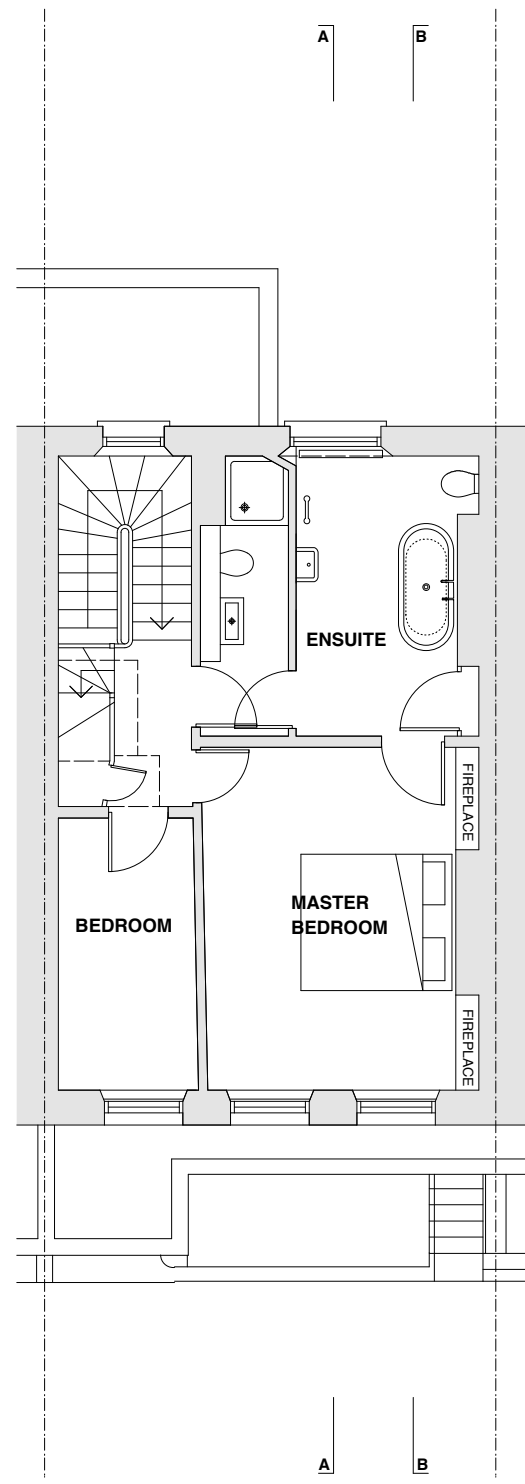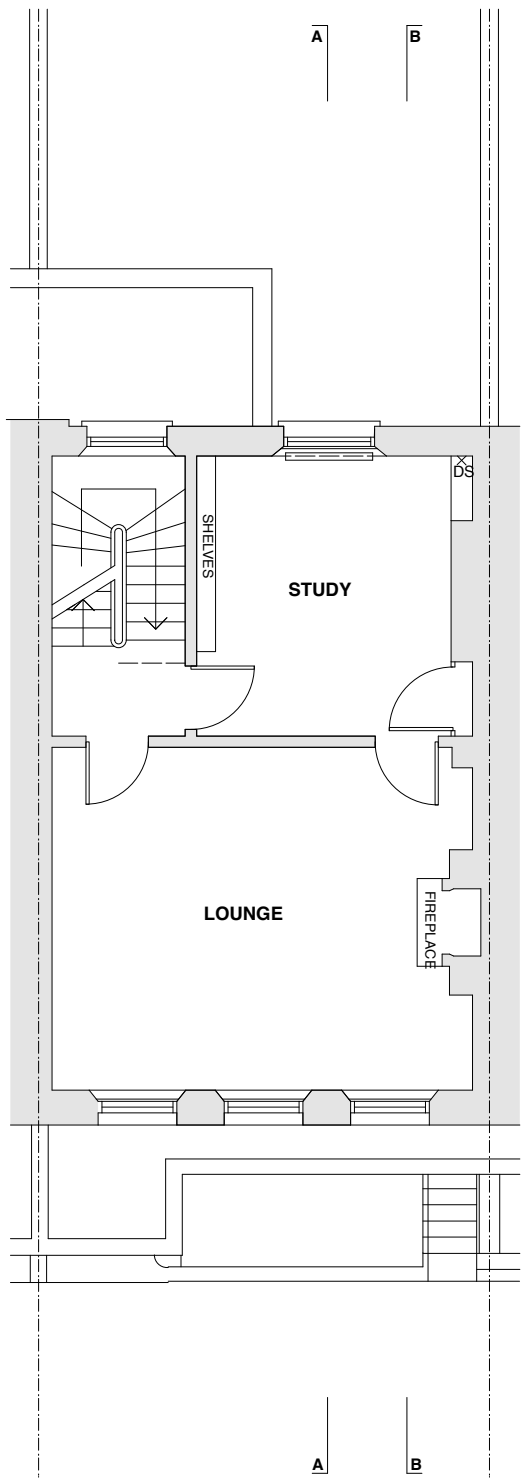


FIRST FLOOR PLAN AS PROPOSED

SECOND FLOOR PLAN AS PROPOSED


THIRD FLOOR PLAN AS PROPOSED

ROOF PLAN AS PROPOSED

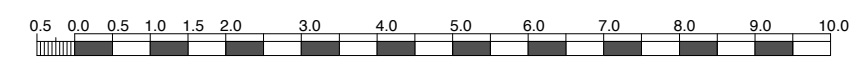




STREET ELEVATION AS PROPOSED

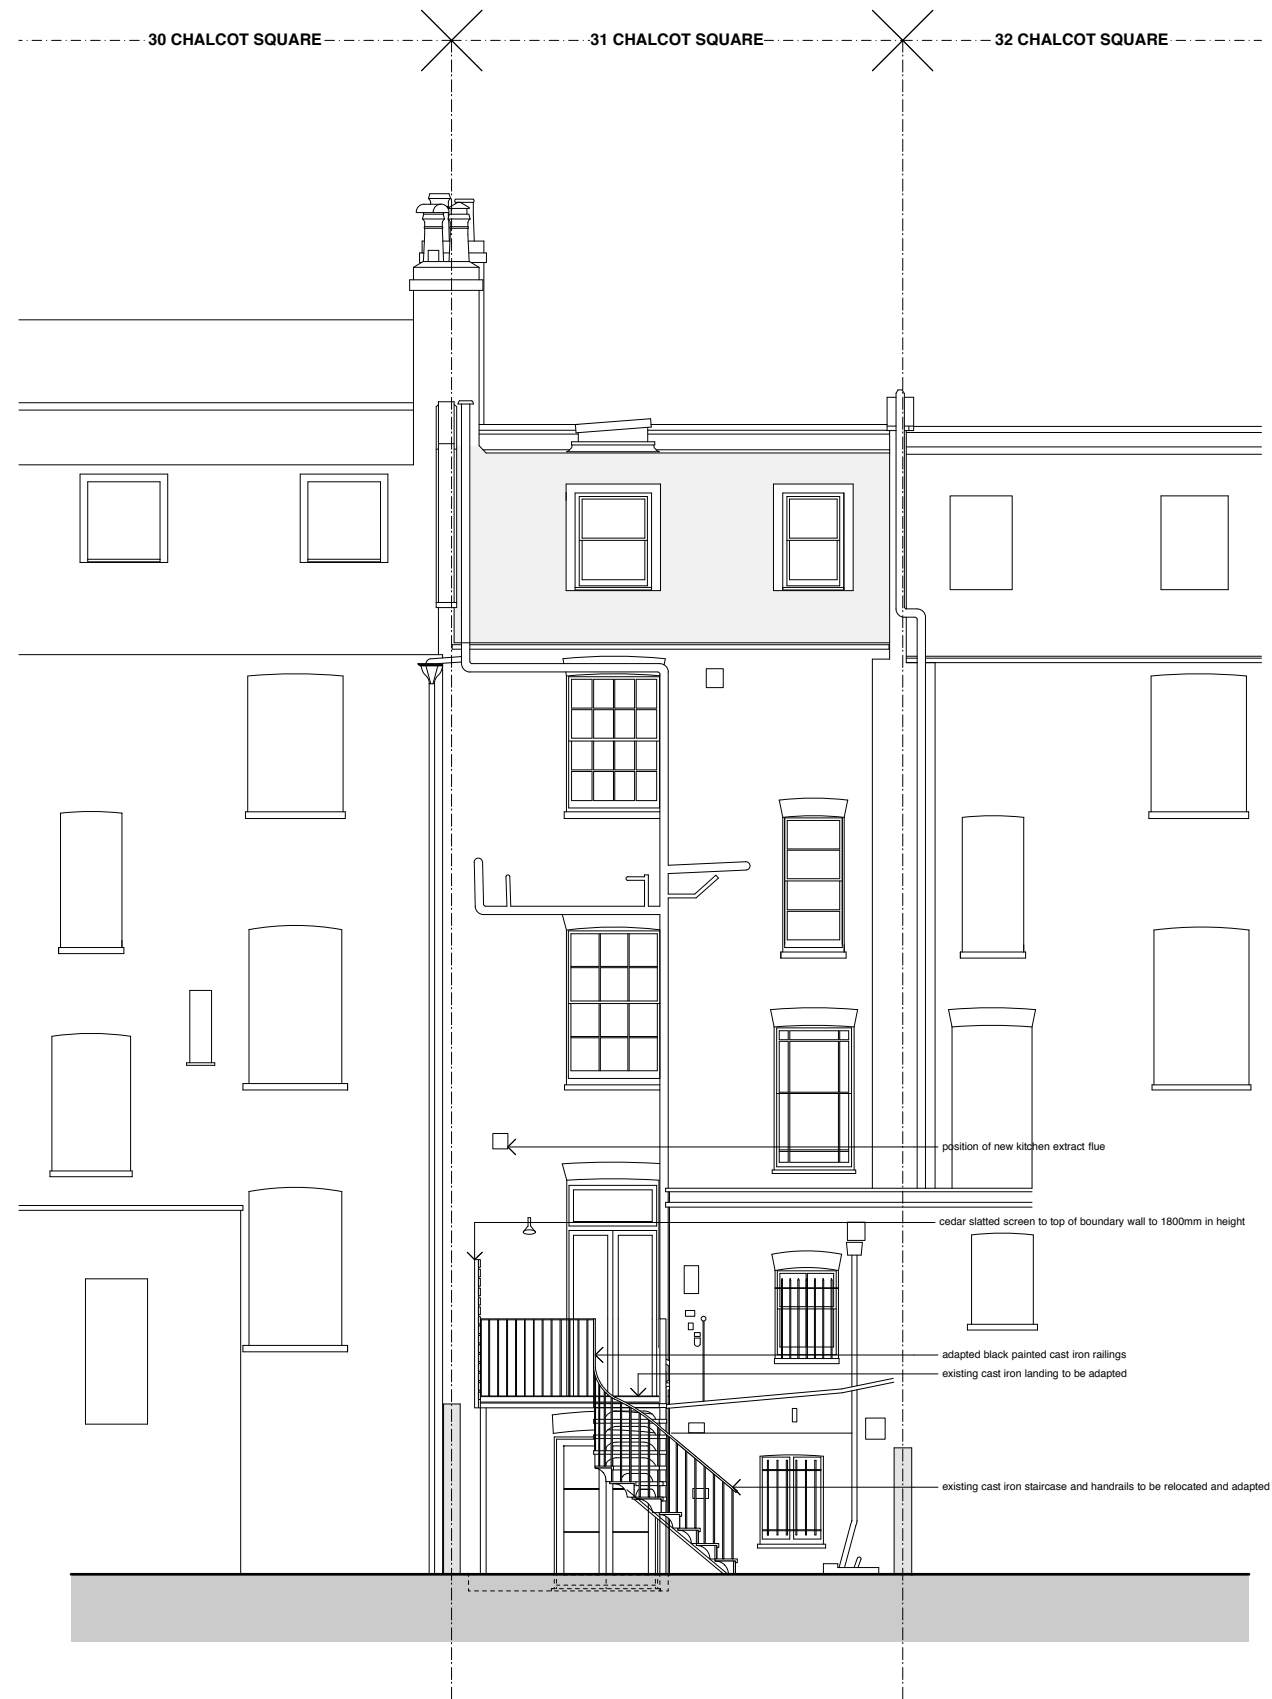

REAR ELEVATION AS PROPOSED

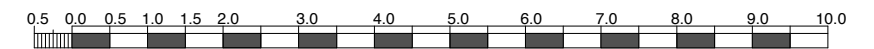


INFORMATION ISSUE


revision notes
 A 16.07.15 Kitchen extract flue position indicated
 B 03.12.15 Timber screen added to boundary wall

INFORMATION ISSUE

revision notes

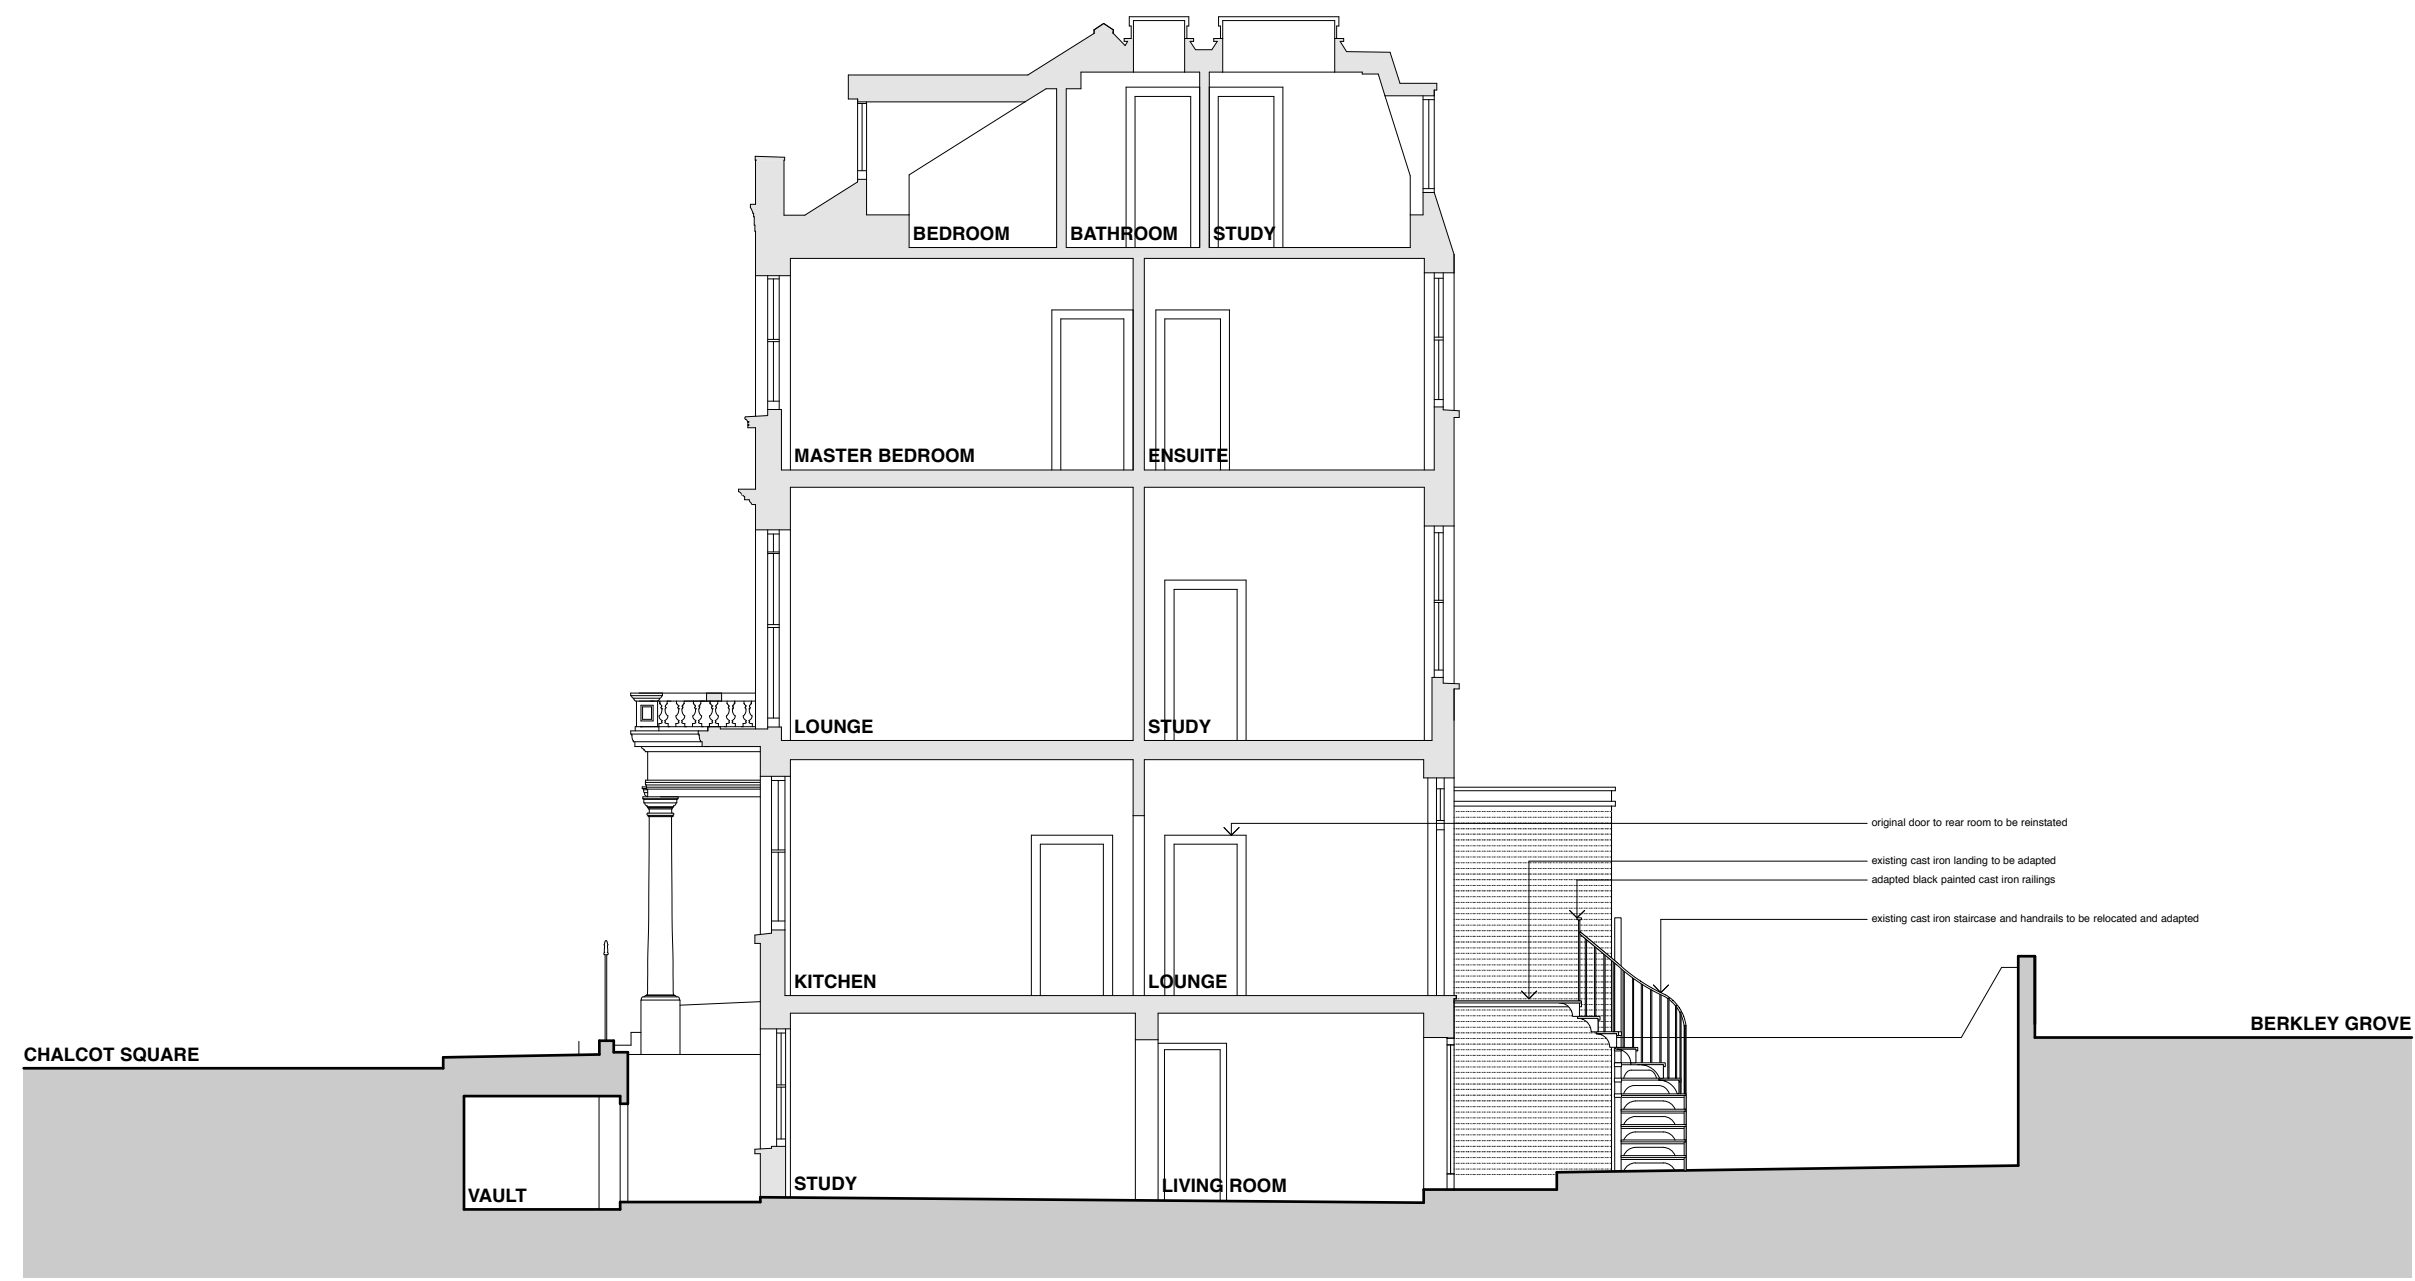


SECTION AA AS PROPOSED

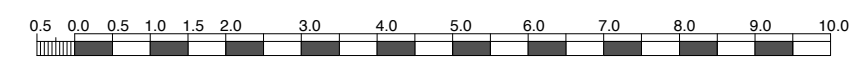

INFORMATION ISSUE

revision notes
 A 03.12.15 Timber screen added to boundary wall

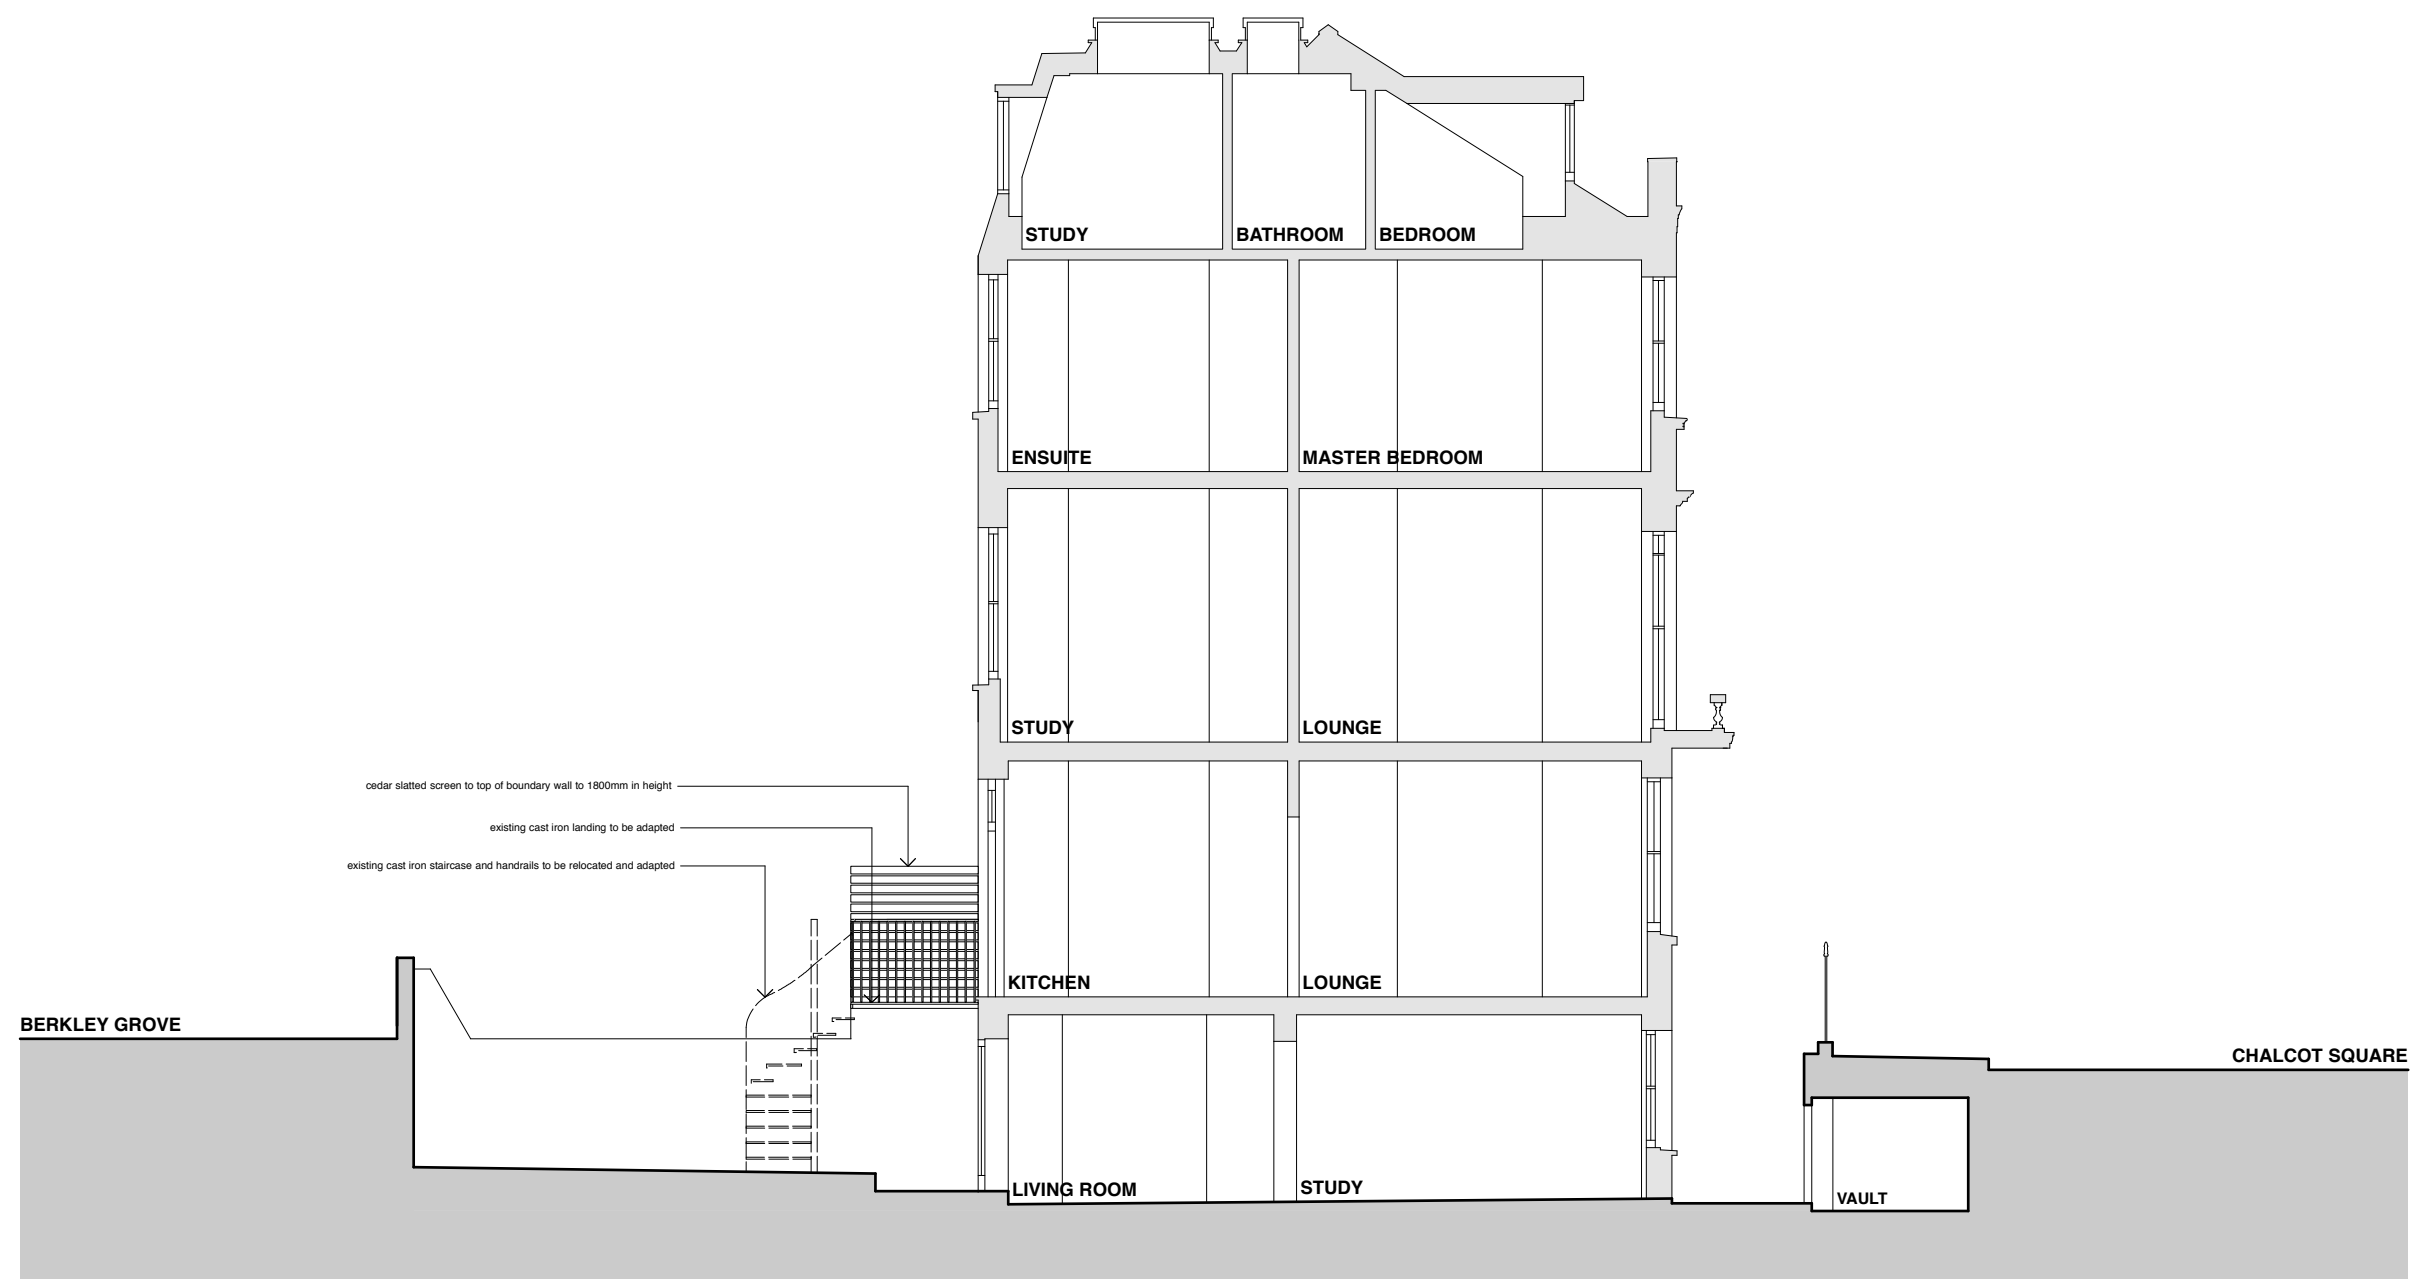

SECTION BB AS PROPOSED

