


t 020 75869624
m 07985 035333
KasiaWhitfield@gmail.com

KASIA WHITFIELD
design consultant

102 HAWTREY ROAD
LONDON NW3 3SS
GROUND FLOOR PLAN
as Proposed

1:50/A3
2015.12.04
HR102/PP1
Rev.C

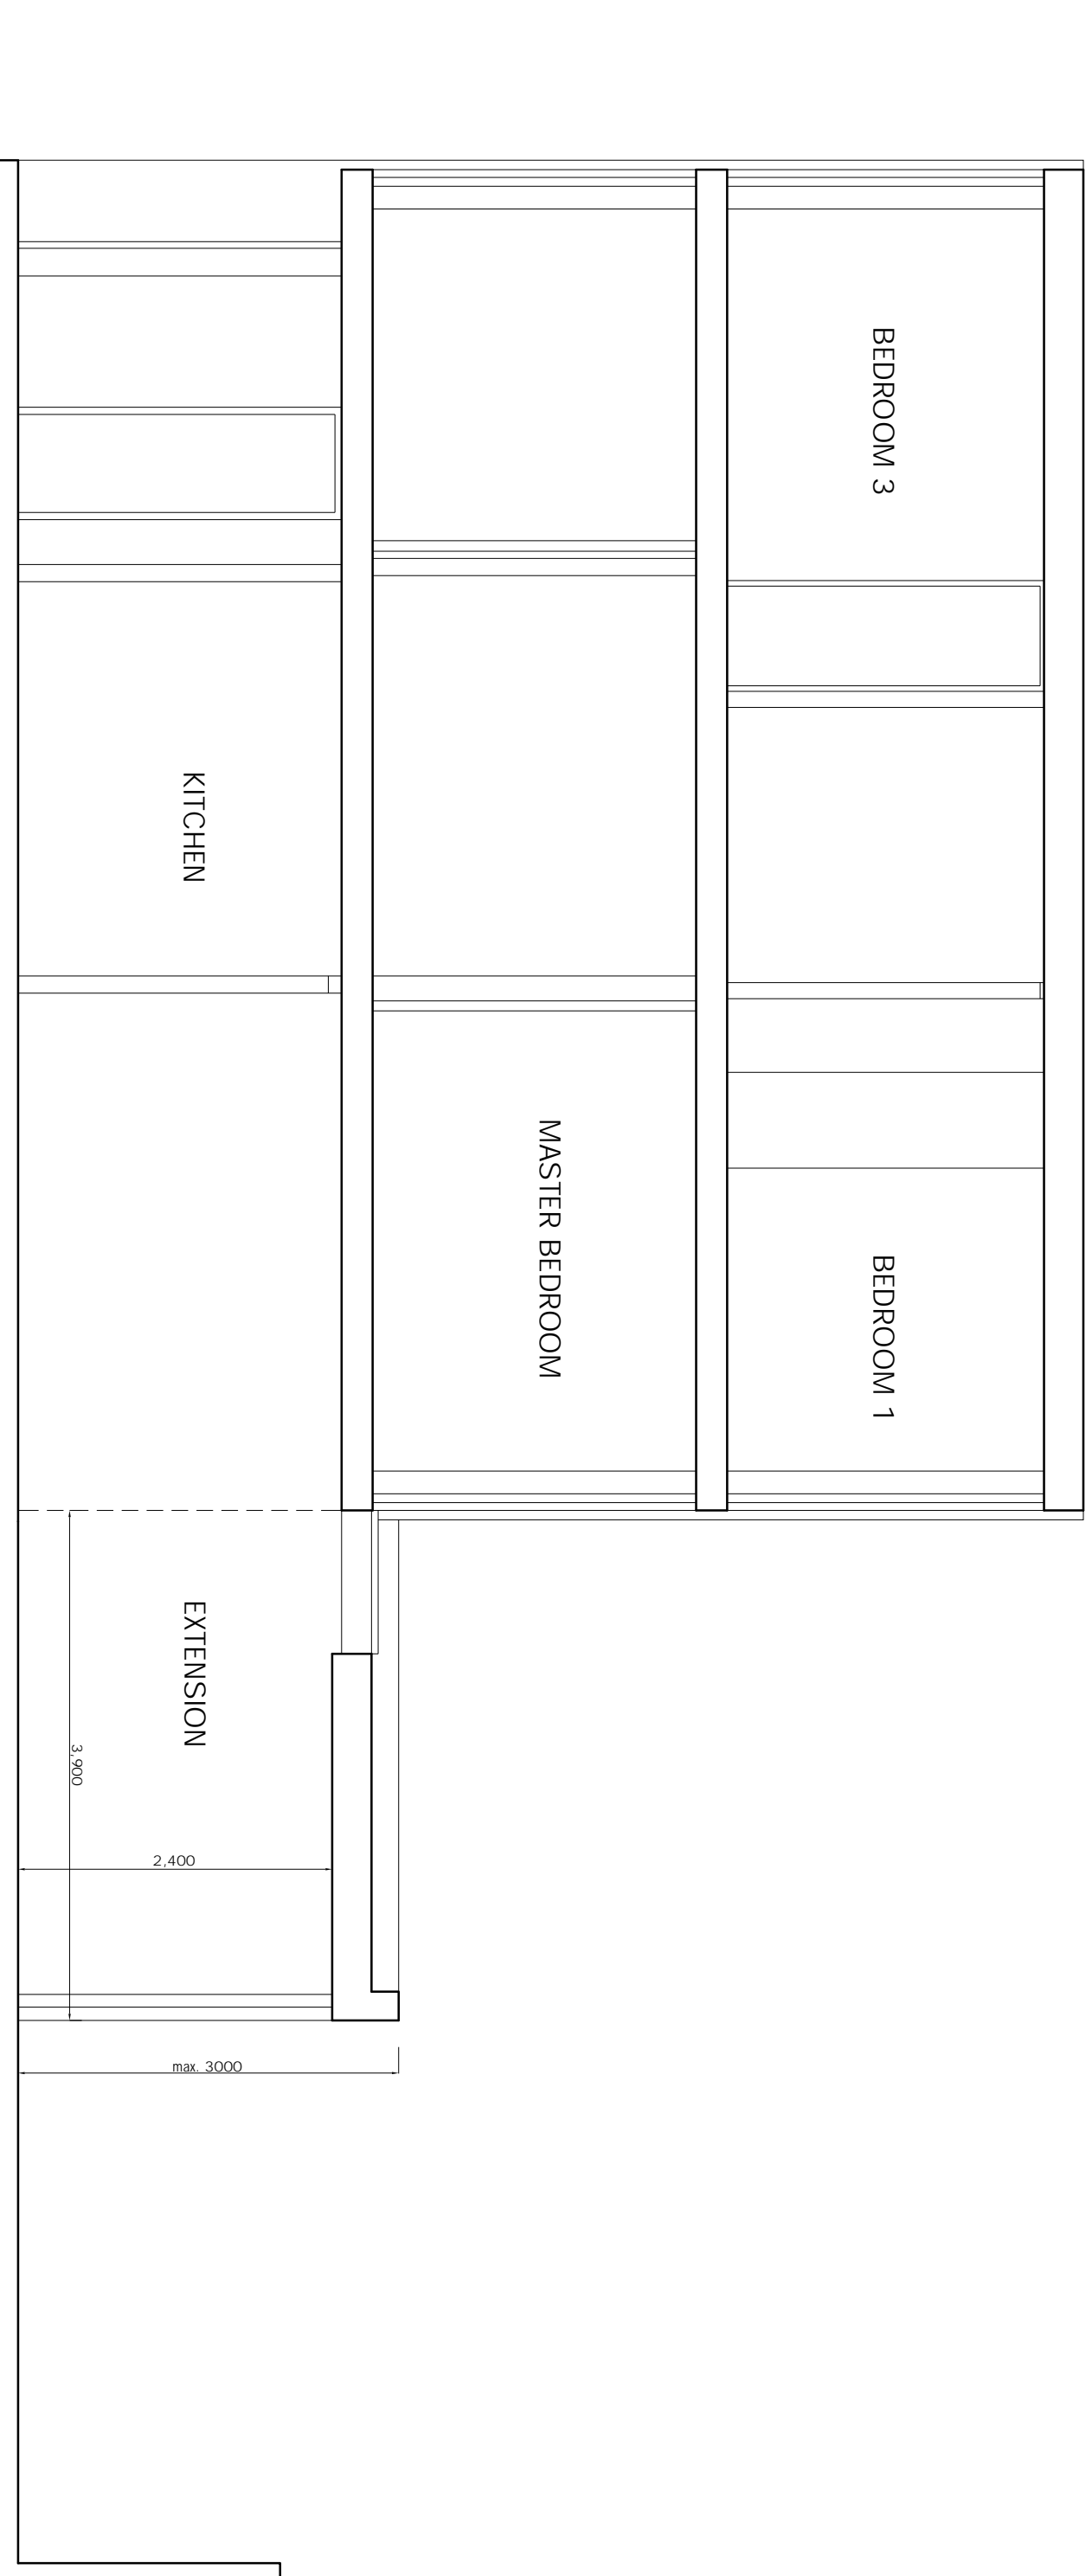

t 020 75869624
m 07985 035333
KasiaWhitfield@gmail.com

KASIA WHITFIELD
design consultant


102 HAWTREY ROAD
LONDON NW3 3SS
LONG SECTION
as Proposed

1:50/A3
2015.11.11
HR102/PP4

HOUSE No. 104

HOUSE No. 102

HOUSE No. 100

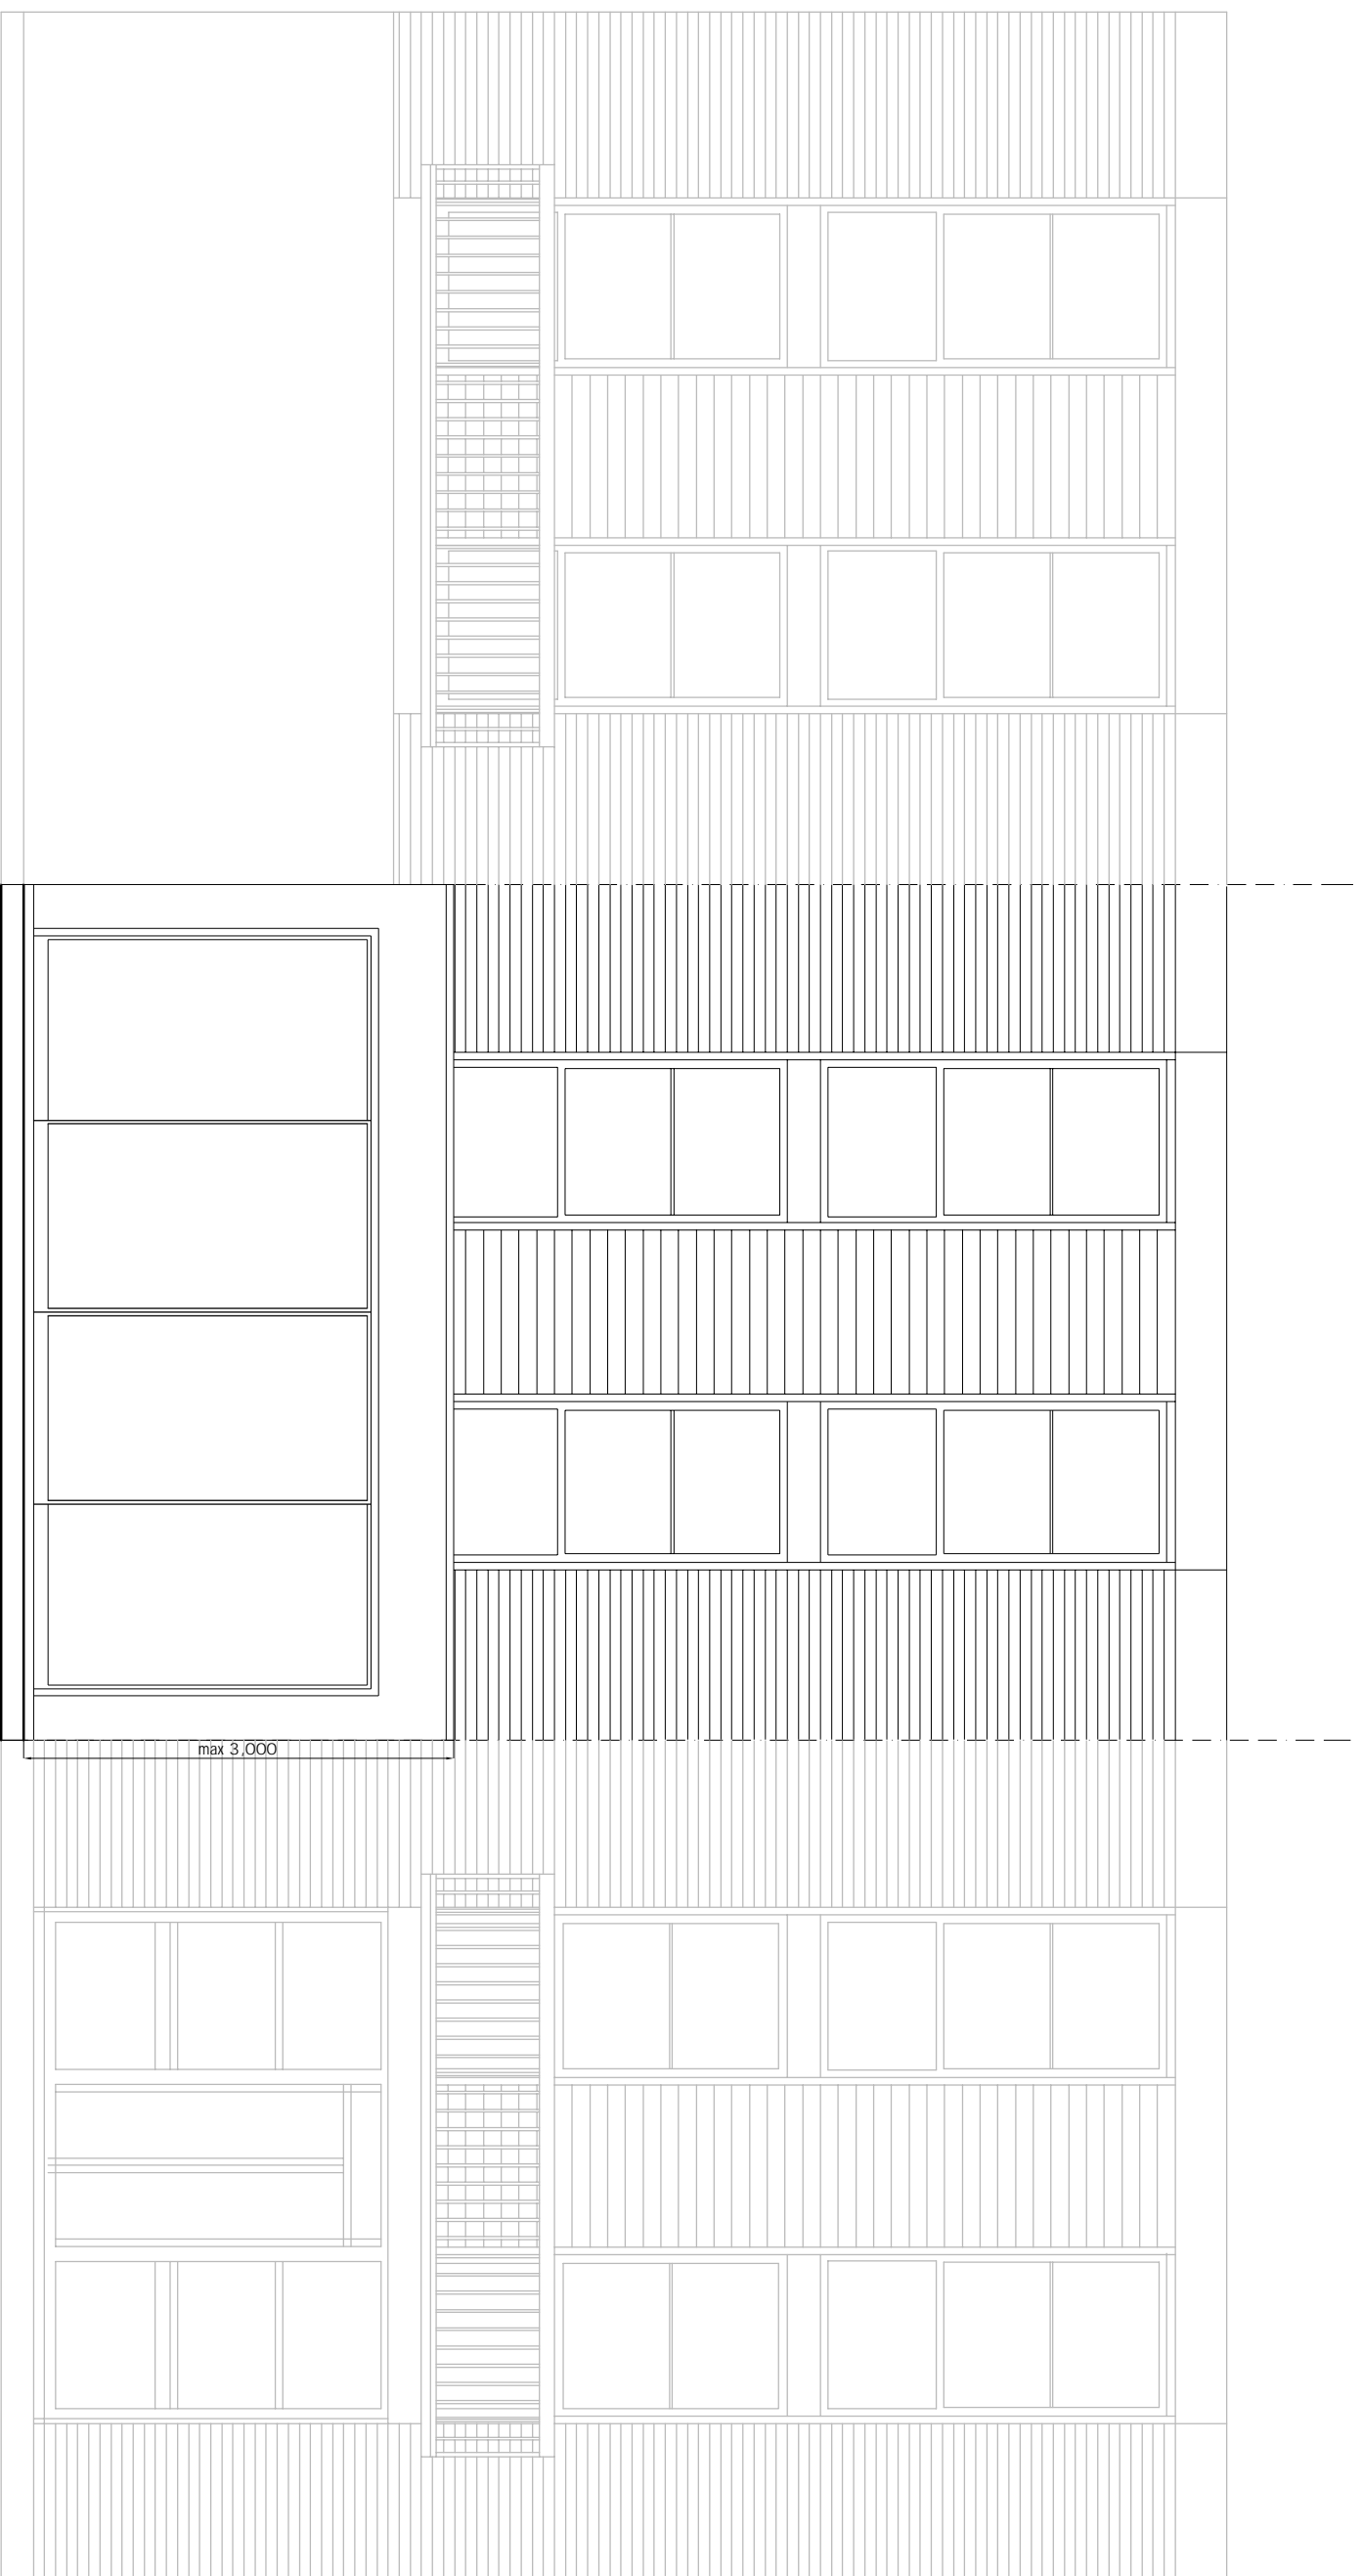

max 3,000

t 020 75869624
m 07985 035333
KasiaWhitfield@gmail.com

KASIA WHITFIELD
design consultant

102 HAWTREY ROAD
LONDON NW3 3SS

REAR ELEVATION
as Proposed

1:50/A3
2015.12.04
HR102/PP5
Rev.A