


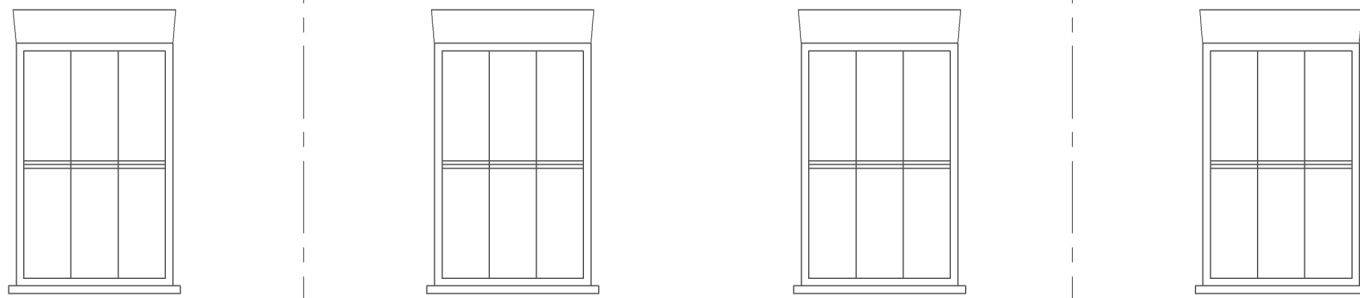


ROOF LEVEL (extg)



SECOND FLOOR LEVEL (extg)

No. 231

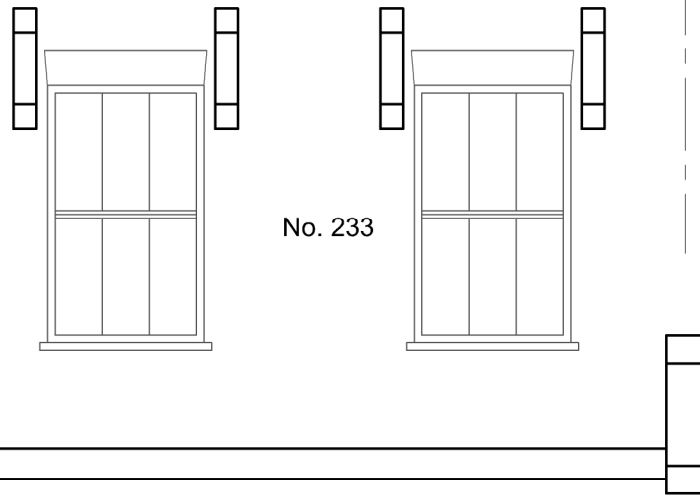


No. 233

No. 235

FRONT (EAST) ELEVATION



SCALE BAR @1:50

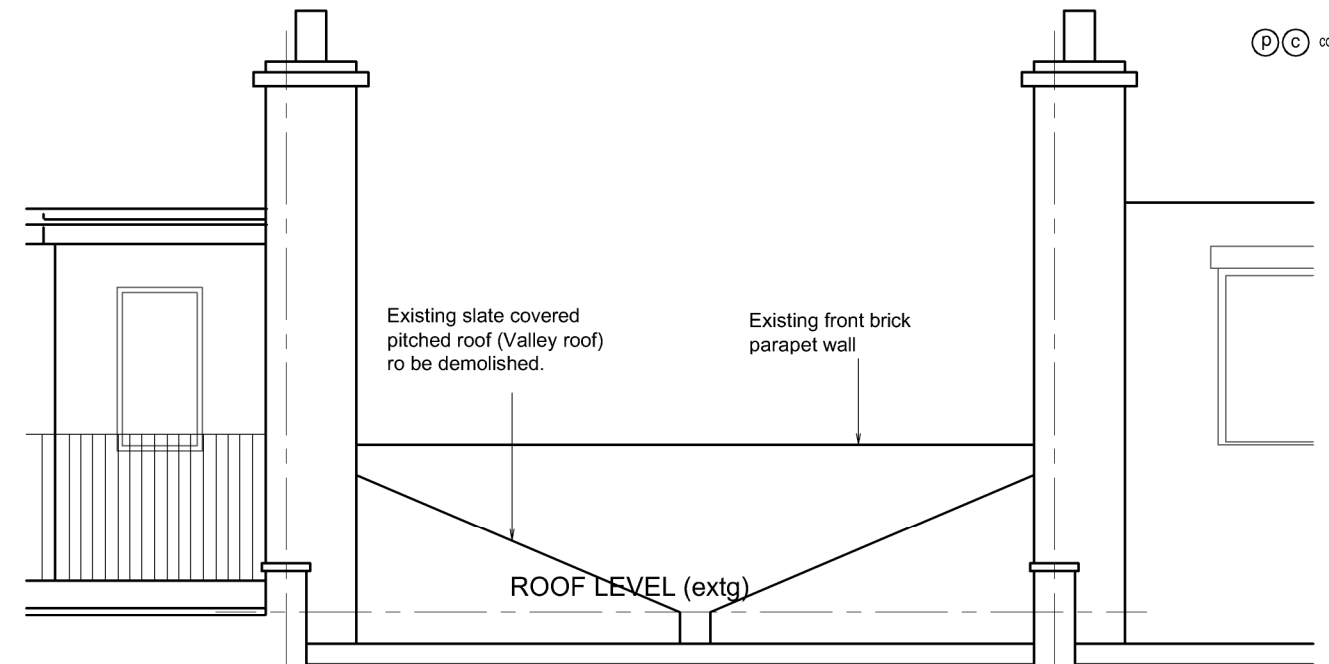

ROOF LEVEL (extg)


Existing eaves to be removed and brickwork raised to level of adjoining low level parapet

No. 235

No. 233

No. 231

REAR (WEST) ELEVATION

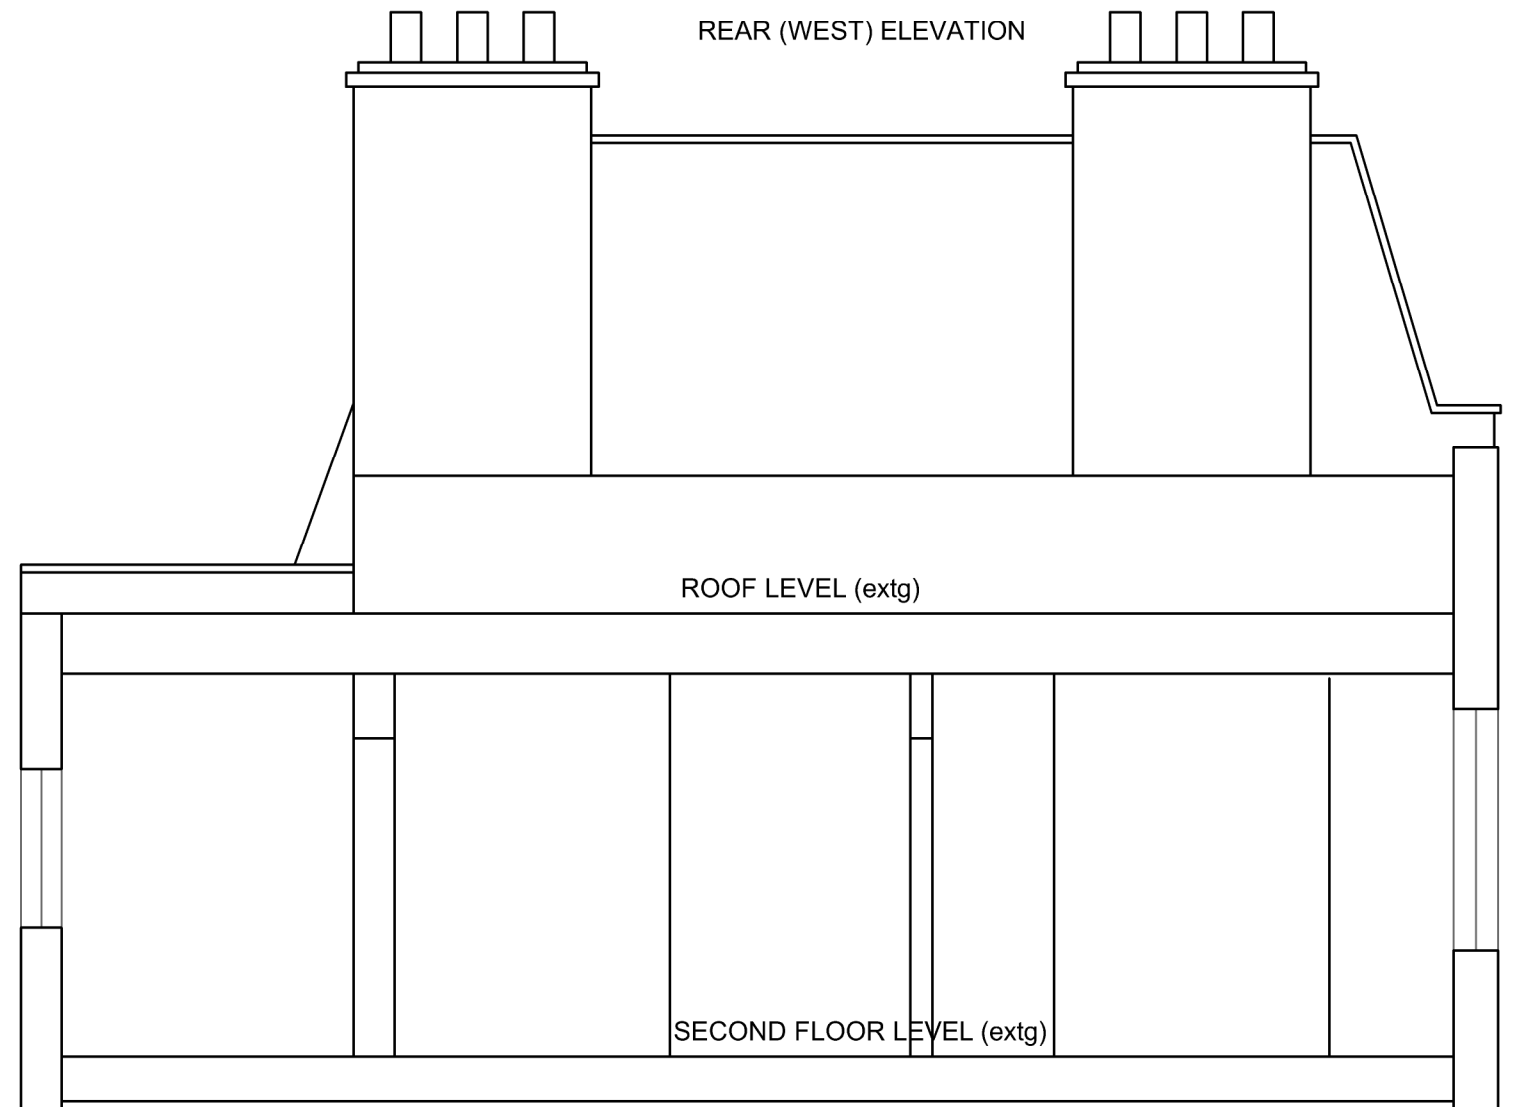

ROOF LEVEL (extg)

SECOND FLOOR LEVEL (extg)

SECTION TOWARDS NO. 235