


The content of this document is strictly CONFIDENTIAL. Any unauthorised copying, disclosure or distribution of the material and information in this document is strictly forbidden.

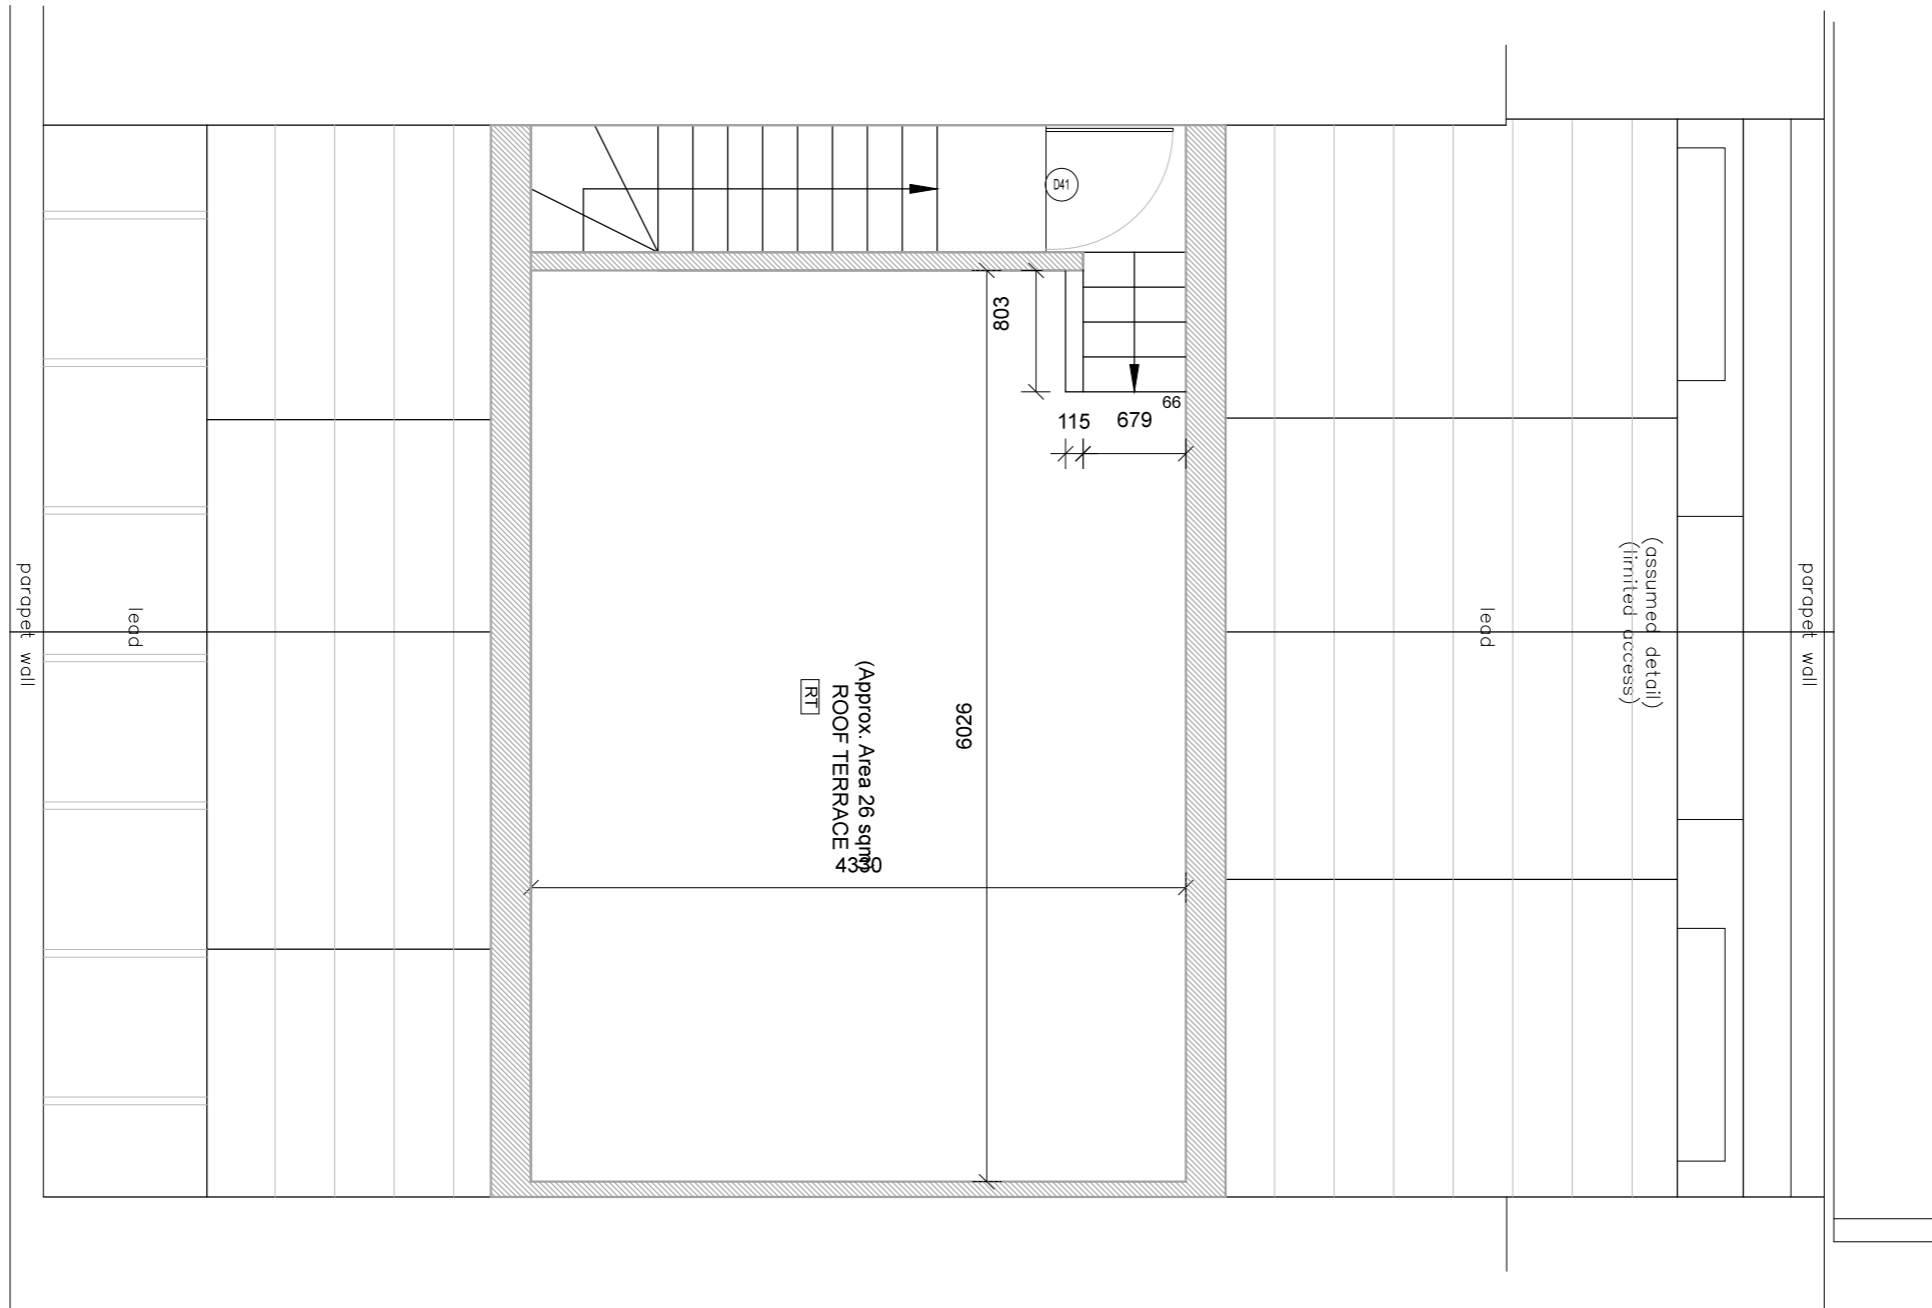

All measurements are to be checked and confirmed on site by the contractor.

All dimensions are in mm unless otherwise stated.

FOR INFORMATION ONLY


Rev.	Date	Reason For Issue	Check
------	------	------------------	-------

**tomèf**  
ARCHITECTURE  
INTERIOR DESIGN

132-134 Lots Road  
Unit 108  
World's End Studios  
SW10 0RJ London  
T +44 20 7349 7199

Client  
**TB**

Project  
**10 Chester Terrace**

Title  
**Roof Terrace Plan**

Job No	Originator	Scale	Number	Revision
		1:50 @ A3		00
Date	Location	Drawn by	A1405	
02.12.15	-	-		