


The content of this document is strictly CONFIDENTIAL. Any unauthorised copying, disclosure or distribution of the material and information in this document is strictly forbidden.

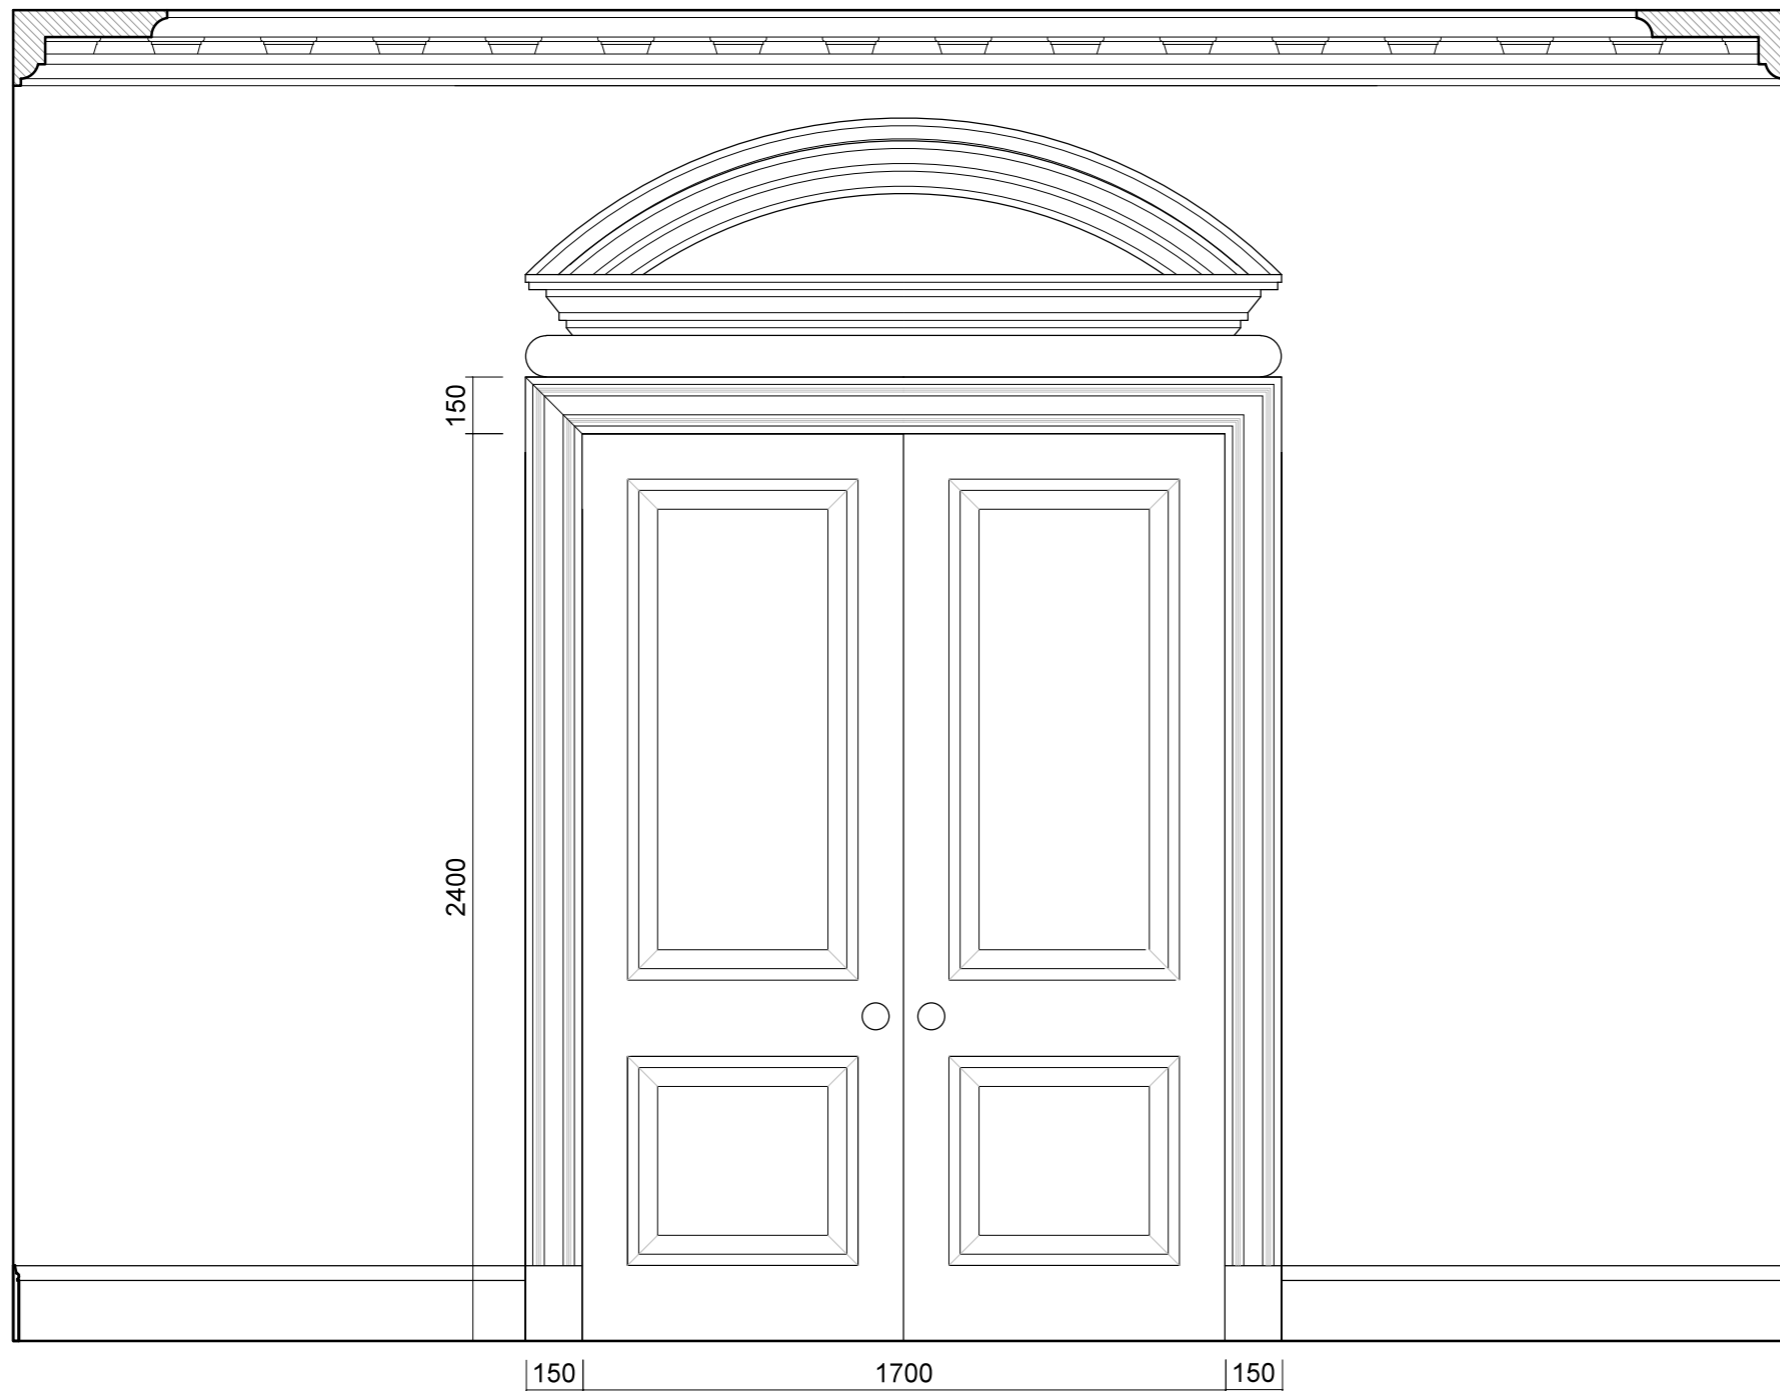

All measurements are to be checked and confirmed on site by the contractor.

All dimensions are in mm unless otherwise stated.

FOR INFORMATION ONLY

Rev.	Date	Check

tomèf 132-134 Lots Road
Unit 108
World's End Studios
SW10 0RJ London
ARCHITECTURE
INTERIORDESIGN T +44 20 7349 7199

01 Proposed Front Elevation_Double Door_Pediment Option 1
1:20

Client
TB

Project
10 Chester Terrace

Title
Proposed
Decorative Pediment Option 1_
Double Door

Job No	Originator	Scale	Number	Revision
1.12.2015	---	1:20 @ A3	A1416	00