


Do not scale from this drawing
All dimensions to be checked on site

Notes:

EXISTING SECTION:

SECTION 1

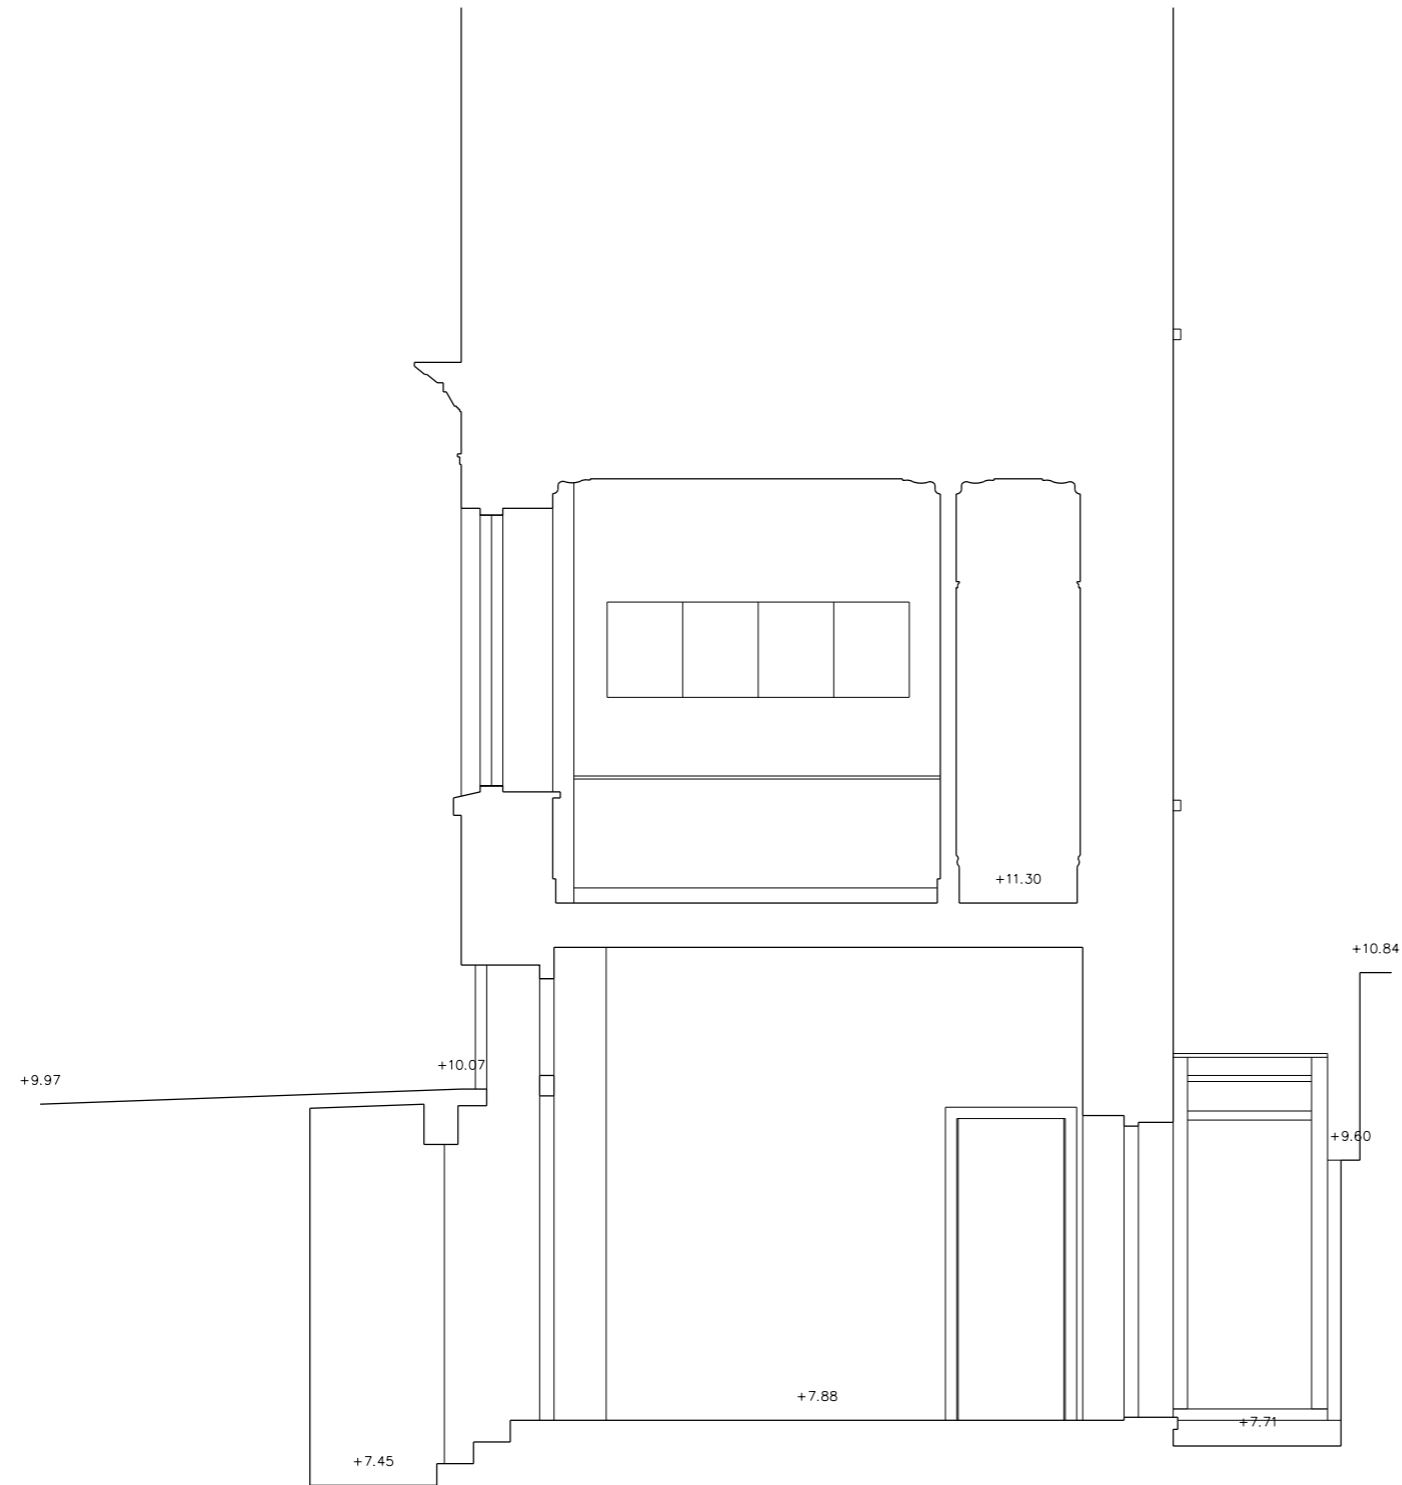

SECTION 1

Amendments:
REV A, 2015-11-18.

Drawing type:
FEASIBILITY

Client:
L. B. CAMDEN

Project:
16 TAVISTOCK PLACE

Title:
EXISTING SECTION:
SECTION 1

Scale: 1:50@A3 Date: 18/11/2015

Drawn: JMArchitects Checked: SB

Drg.no: 5735-E(0)005

Rev: A

Heritage Surveys Ltd.

Heritage Surveys Limited
20 Hanover Square
London
W1S 1JY
www.heritage-surveys.com