

Do not scale from this drawing  
All dimensions to be checked on site

Notes:

EXISTING ELEVATIONS:

ELEVATION 1  
ELEVATION 2

Amendments:  
REV A, 2015-11-18.

Drawing type:  
FEASIBILITY

Client:  
L. B. CAMDEN

Project:  
16 TAVISTOCK PLACE

Title:  
EXISTING ELEVATIONS:  
ELEVATION 1 & 2

Scale: 1:100@A3 Date: 18/11/2015

Drawn: JMArchitects Checked: SB

Drg.no: 5735-E(0)003


Rev: A

Heritage Surveys Ltd.

Heritage Surveys Limited  
20 Hanover Square  
London  
W1S 1JY  
[www.heritage-surveys.com](http://www.heritage-surveys.com)



ELEVATION 1

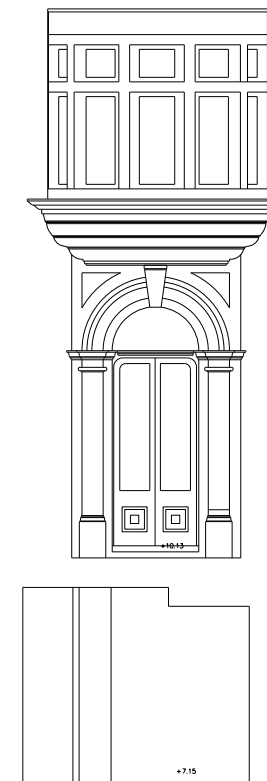

ELEVATION 2