





Elevation A



Elevation B



Elevation C




Elevation D



Cornice

Ground Floor:  
rE.G.06 Existing Lobby

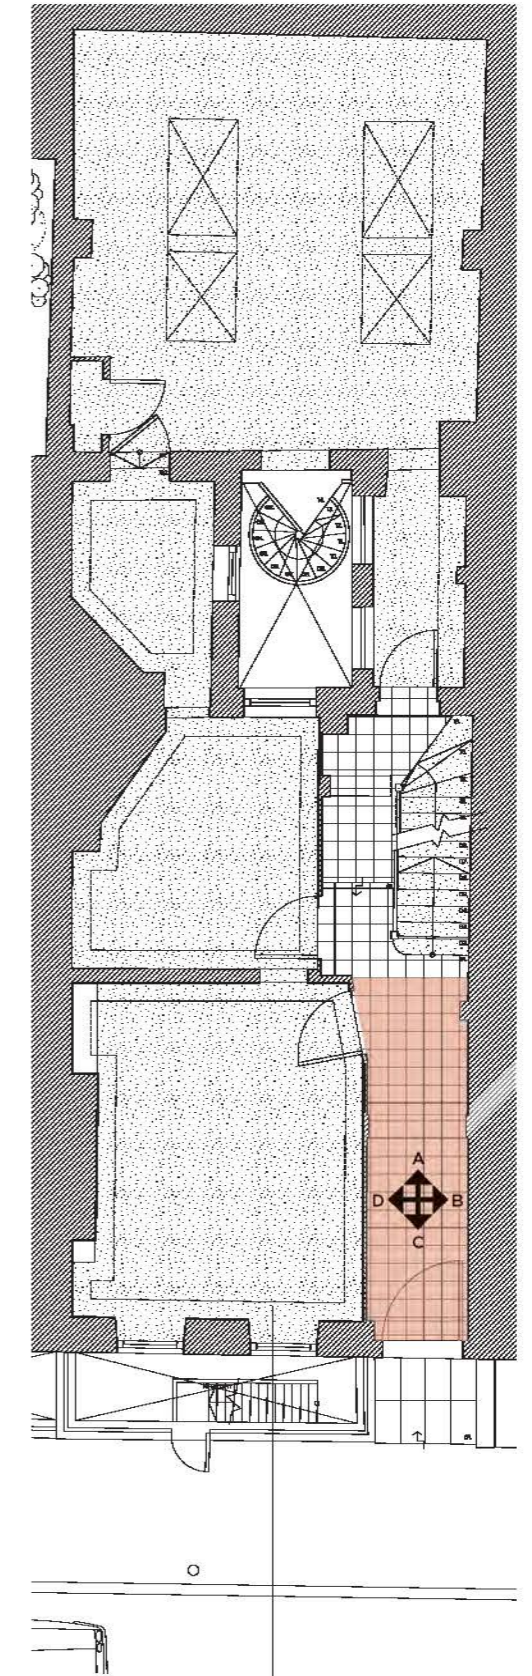

Existing Ground Floor Key Plan  
Not to scale








Elevation A



Elevation B

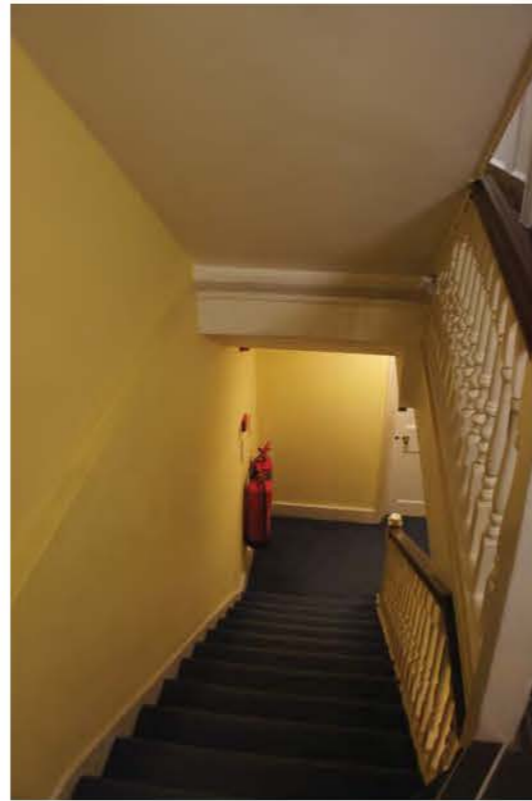


Elevation C



Elevation D

Ground Floor:  
Existing Hallway

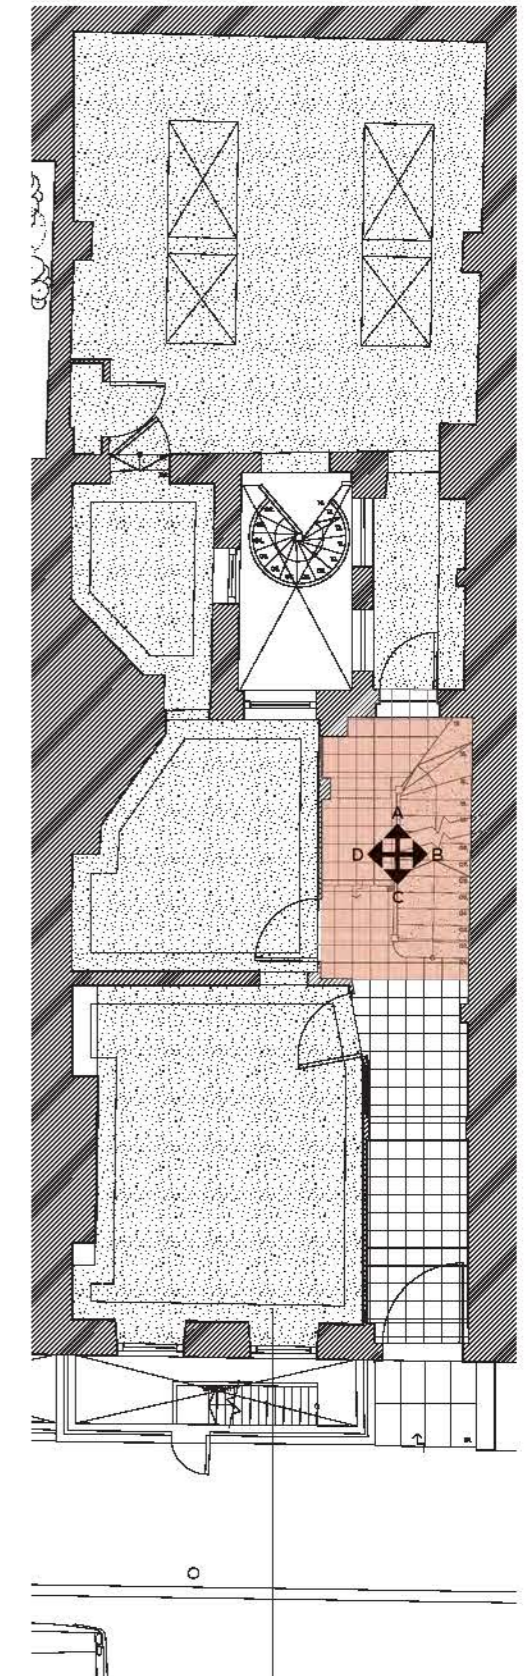

Existing Ground Floor Key Plan  
Not to scale







Elevation A



Elevation B



Elevation C




Elevation D



Cornice

Ground Floor:  
rE.G.01 Existing Office

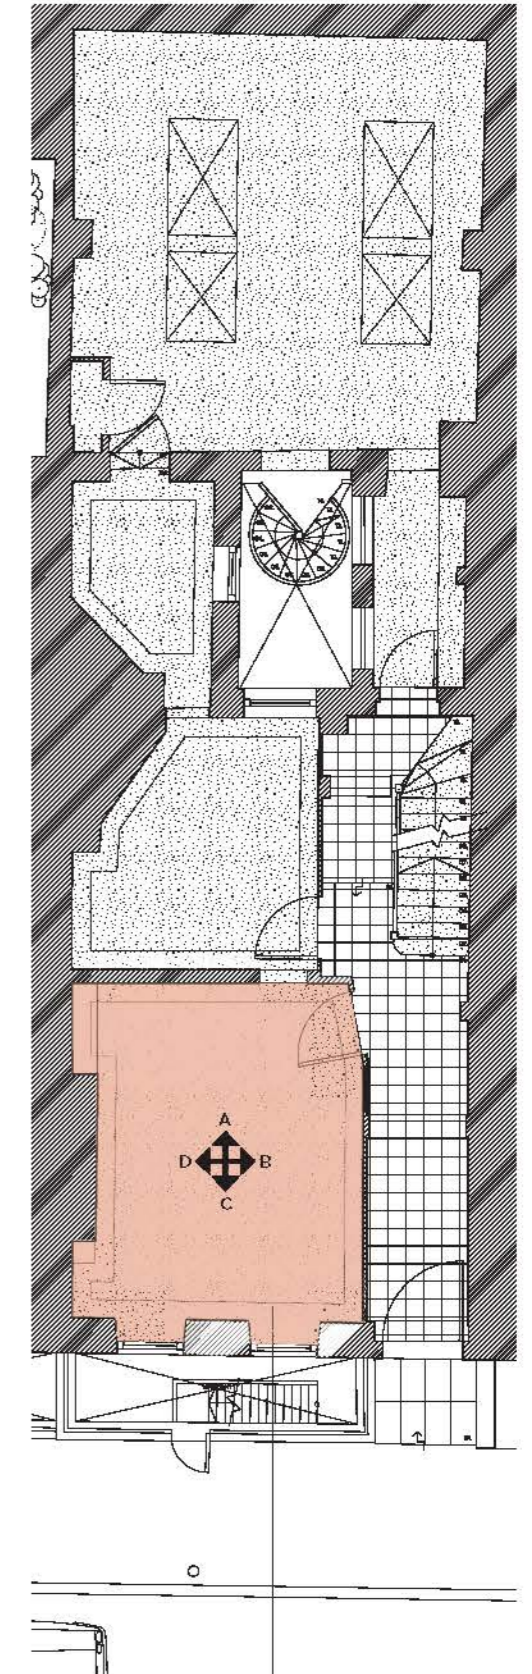

Existing Ground Floor Key Plan  
Not to scale







Elevation A



Elevation B



Elevation C



Elevation D




Fireplace



Cornice

Ground Floor:  
rE.G.02 Existing Office

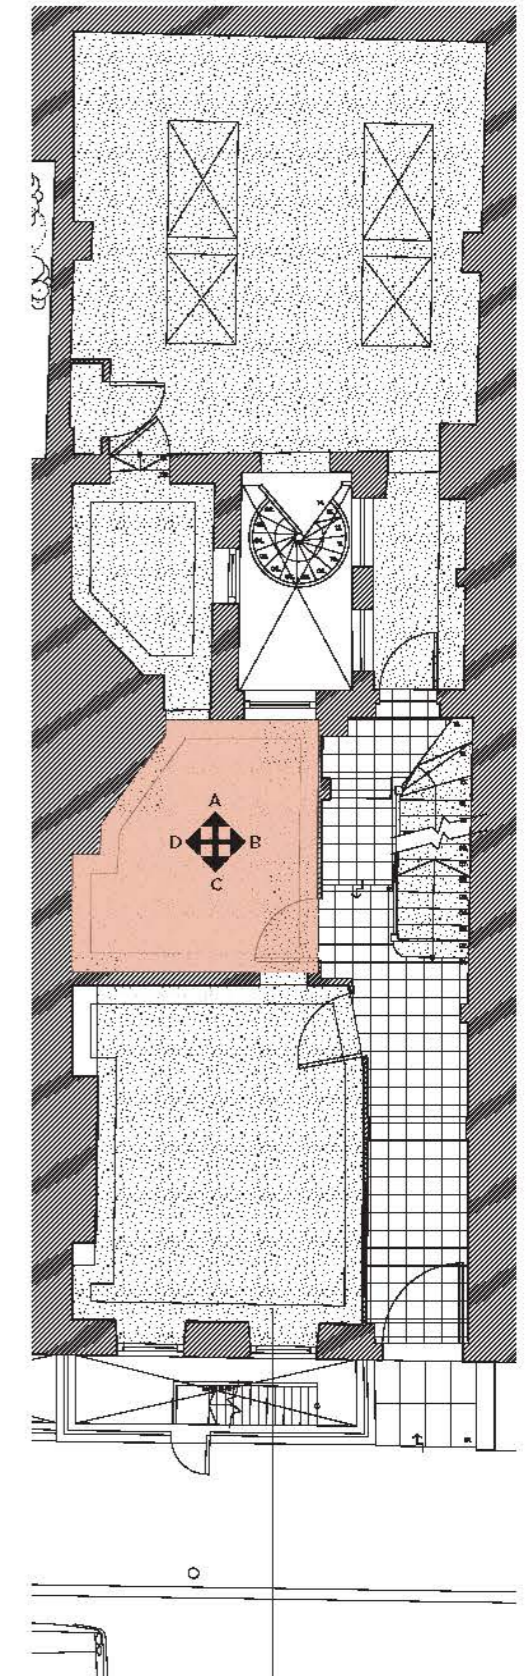

Existing Ground Floor Key Plan  
Not to scale







Elevation A



Elevation B



Fireplace



Elevation C




Elevation D



Ceiling

Ground Floor:  
rE.G.03 Existing Office

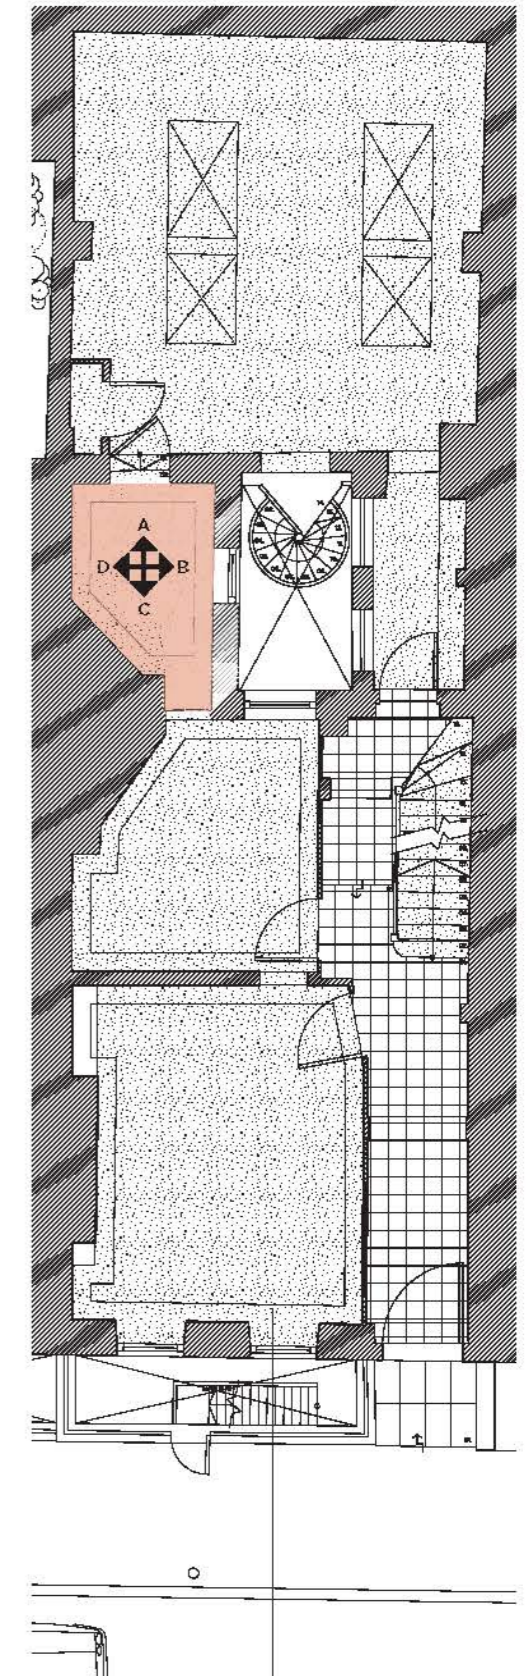

Existing Ground Floor Key Plan  
Not to scale







Elevation A



Elevation B



Elevation C



Elevation D




Rooflight



Rooflight

Ground Floor:  
rE.G.04 Existing Office

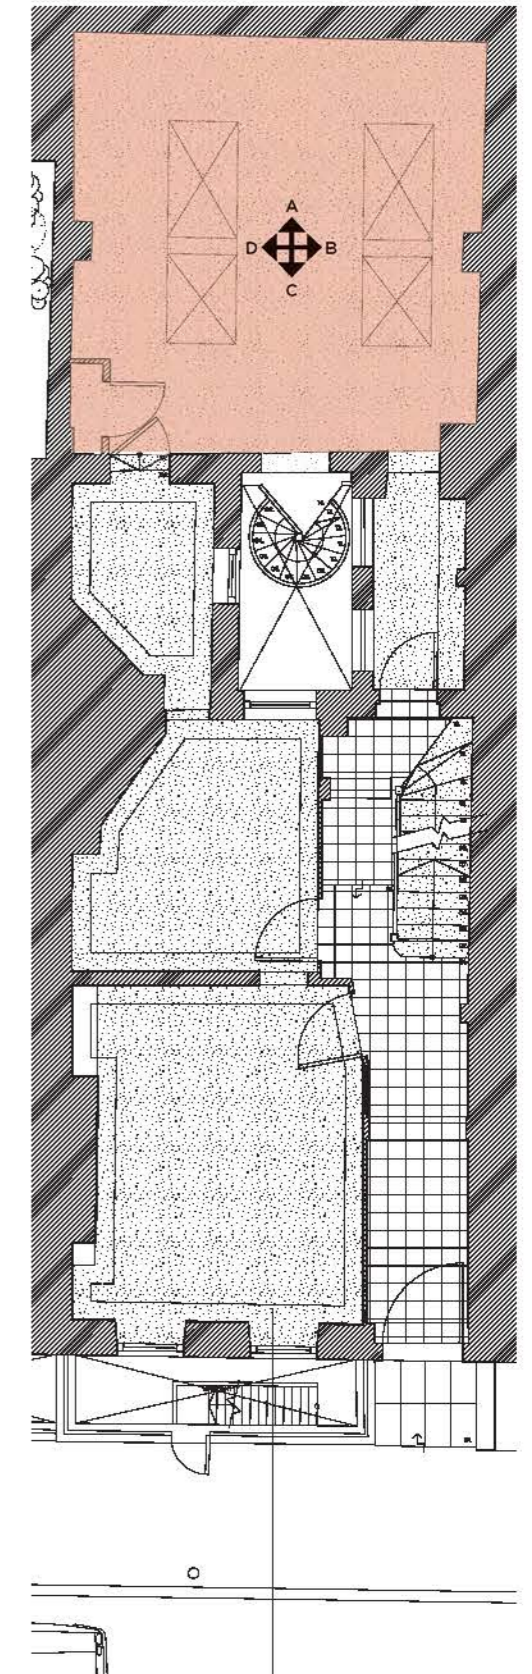

Existing Ground Floor Key Plan  
Not to scale







Elevation A



Elevation B




Elevation C



Rooflight

Ground Floor:  
Existing Internal Lightwell

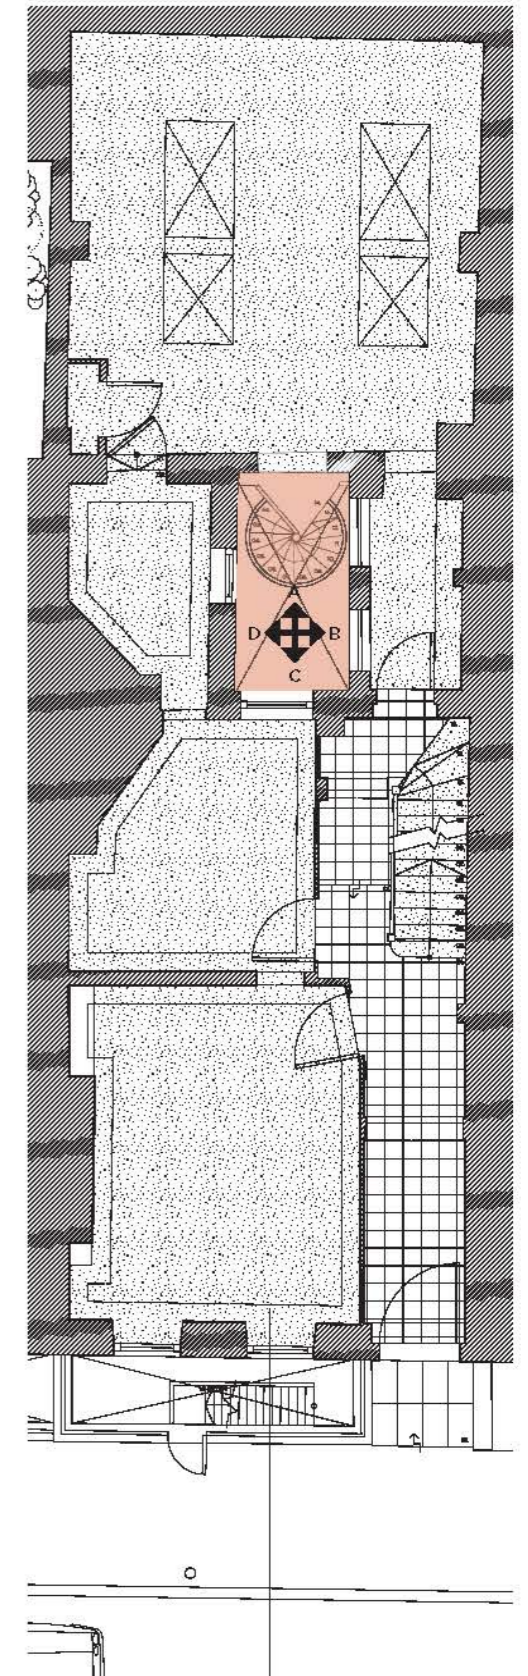

Existing Ground Floor Key Plan  
Not to scale







Elevation A



Elevation B




Elevation C



Rooflight

Ground Floor:  
rE.G.05 Existing Hallway

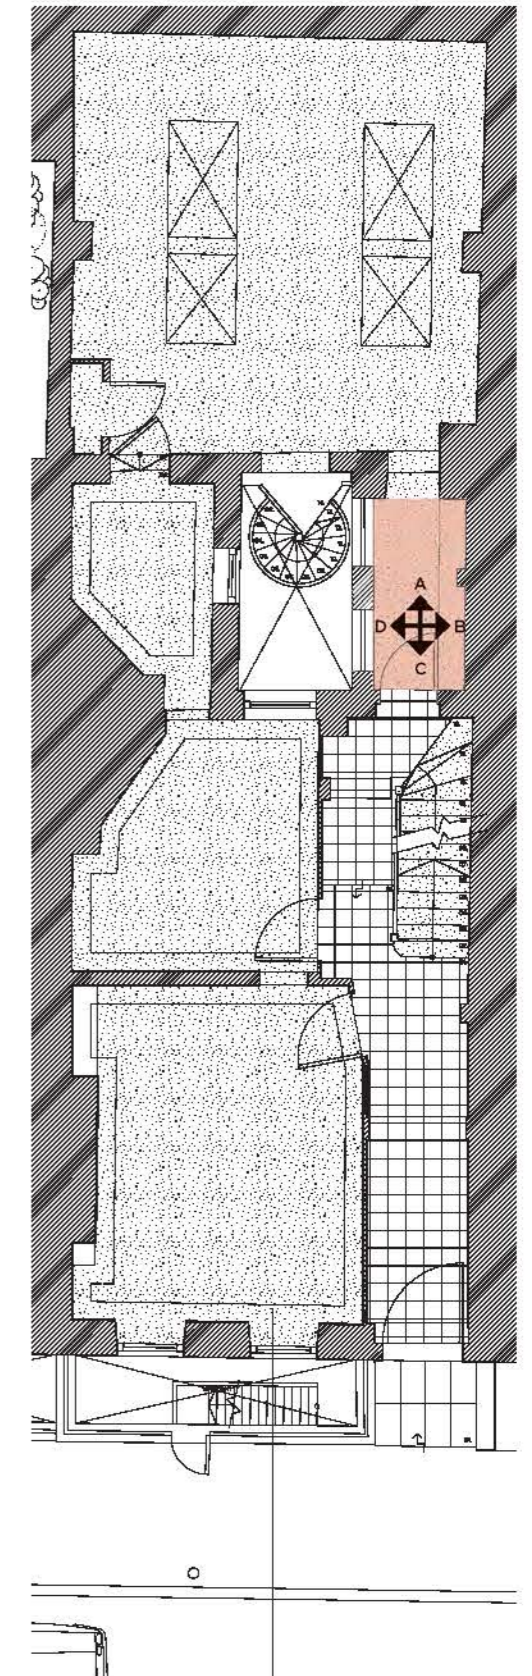

Existing Ground Floor Key Plan  
Not to scale







Elevation A



Elevation B




Elevation C



Elevation D

Lower Ground Floor:  
rE.LG.01 Existing Office

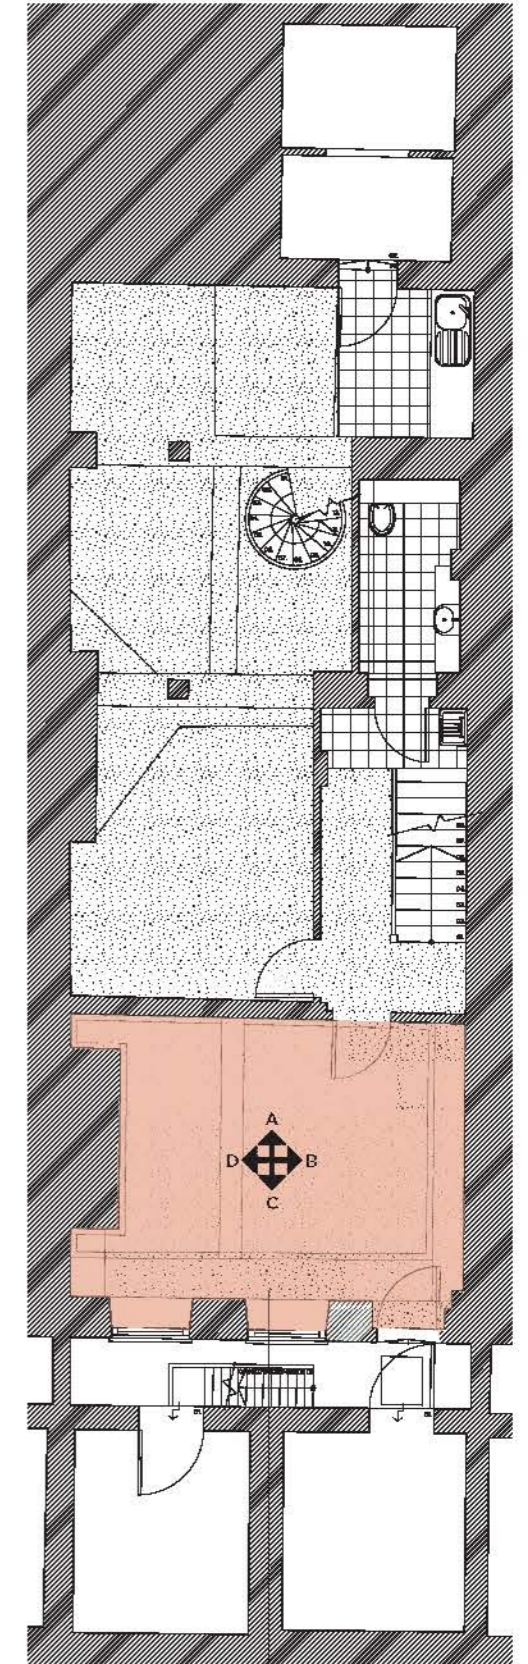

Existing Lower Ground Floor Key Plan  
Not to scale







Elevation A



Elevation B




Elevation C



Elevation D

Lower Ground Floor:  
rE.G.02 Existing Store Room

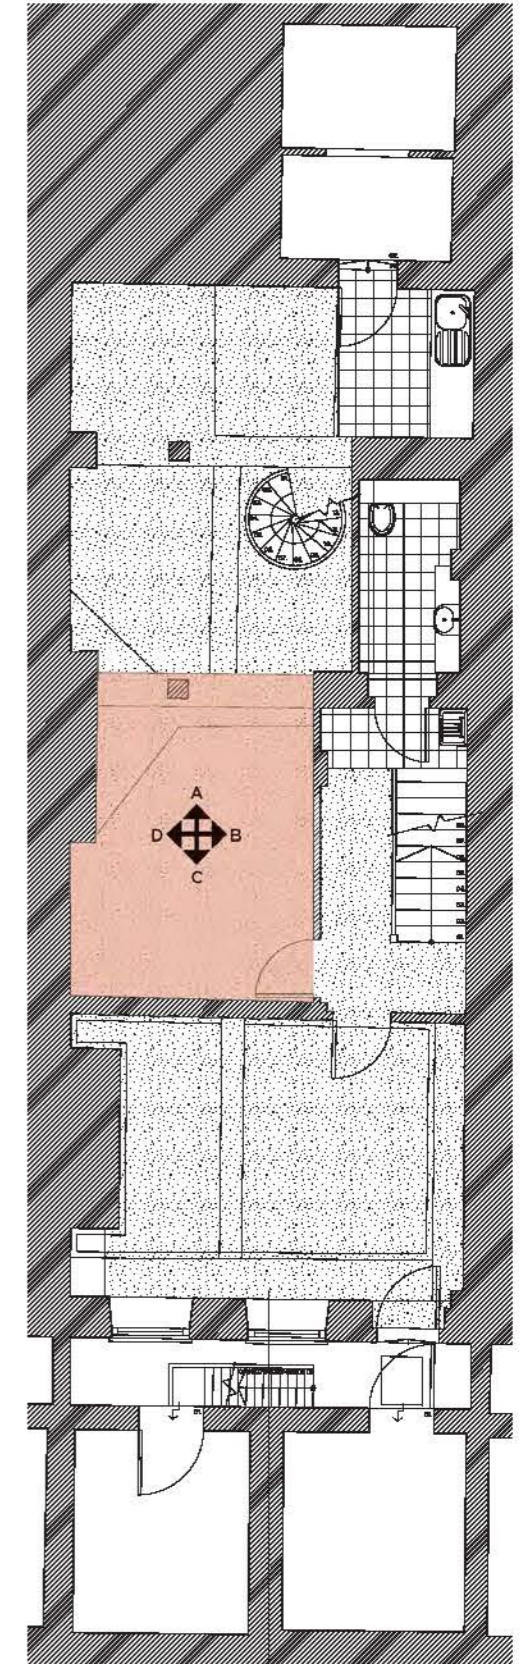

Existing Lower Ground Floor Key Plan  
Not to scale







Elevation A



Elevation B




Elevation C



Elevation D

Lower Ground Floor:  
rE.G.02 Existing Store Room

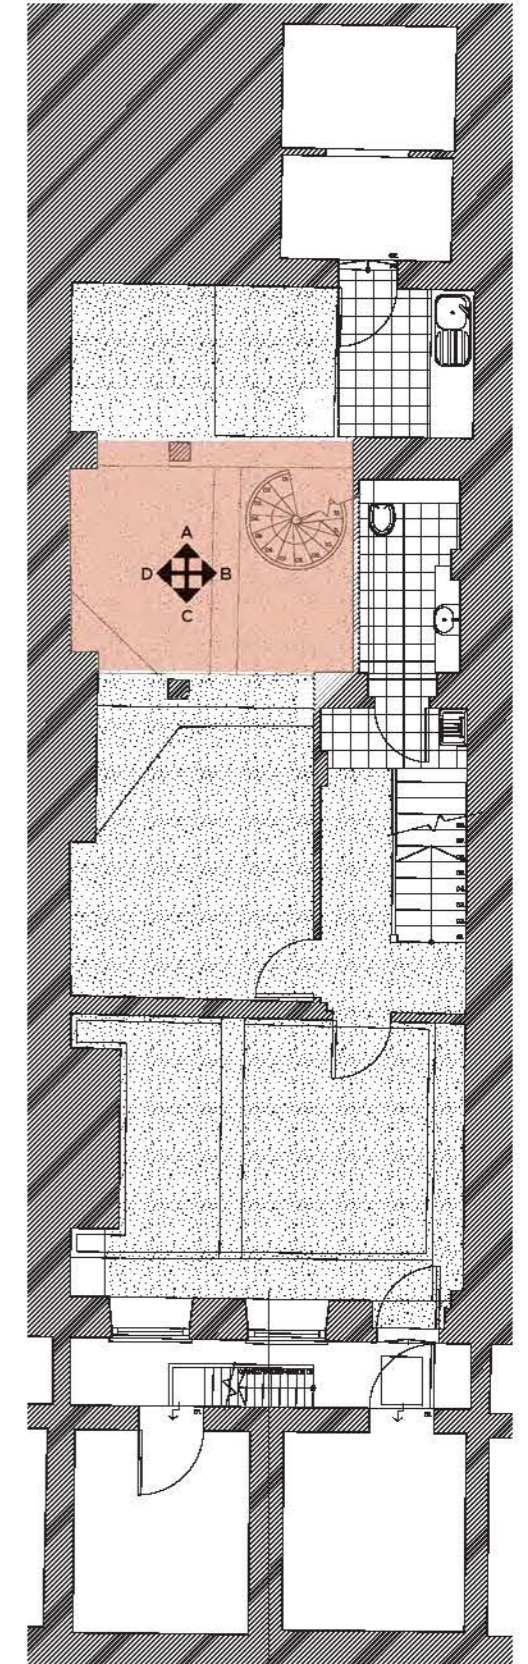

Existing Lower Ground Floor Key Plan  
Not to scale







Elevation A




Elevation B



Elevation D

Lower Ground Floor:  
rE.G.02 Existing Store Room

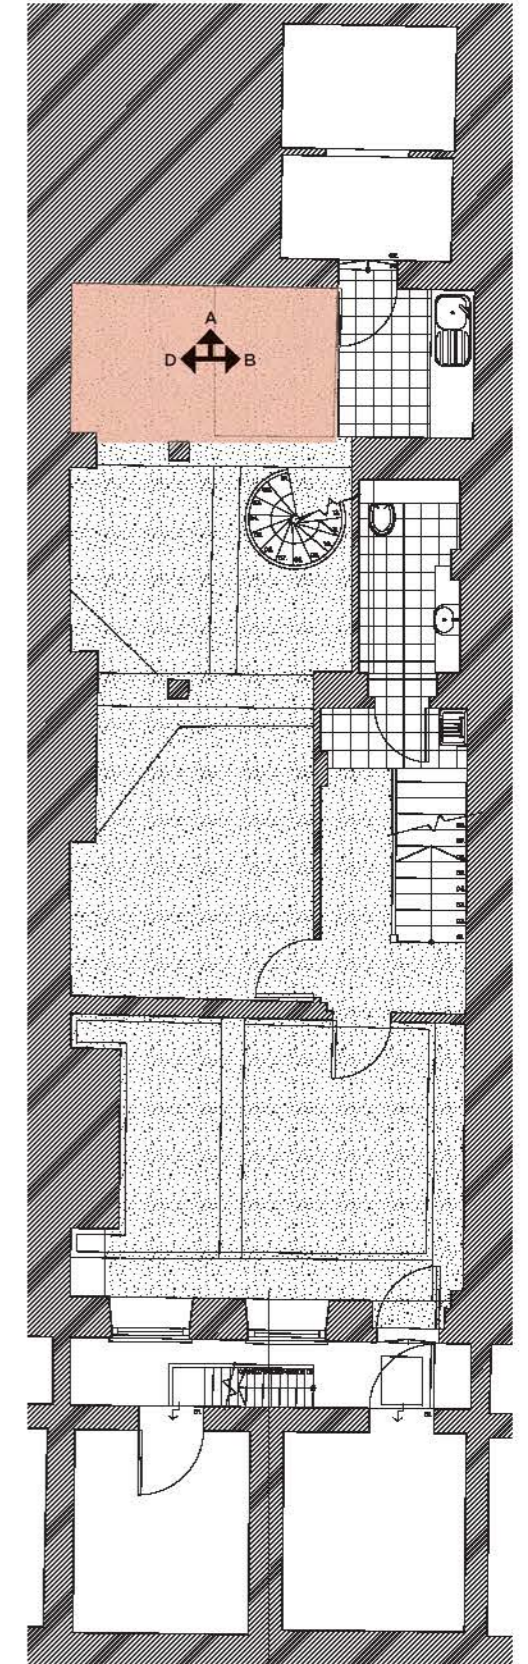

Existing Lower Ground Floor Key Plan  
Not to scale







Elevation A




Elevation B



Elevation C



Lower Ground Floor:  
rE.LG.08 Existing Kitchen

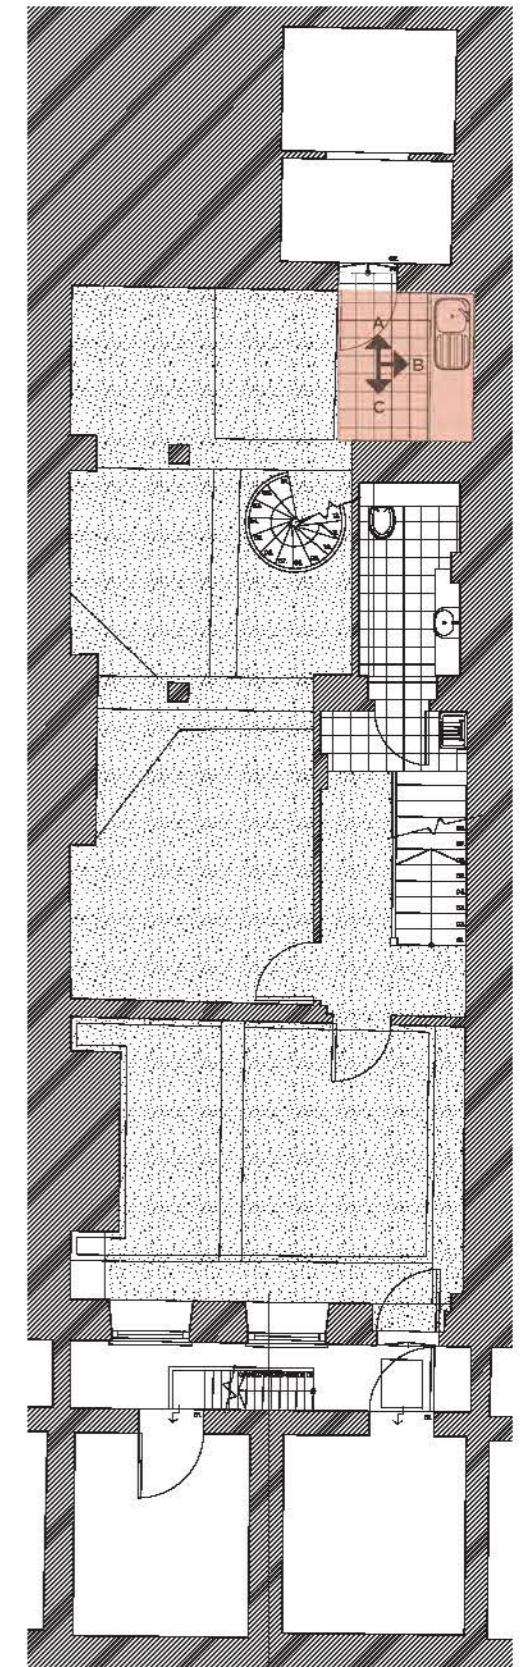

Existing Lower Ground Floor Key Plan  
Not to scale







Elevation A



Elevation B




Threshold



Elevation D

Lower Ground Floor:  
rE.LG.08 Existing Kitchen

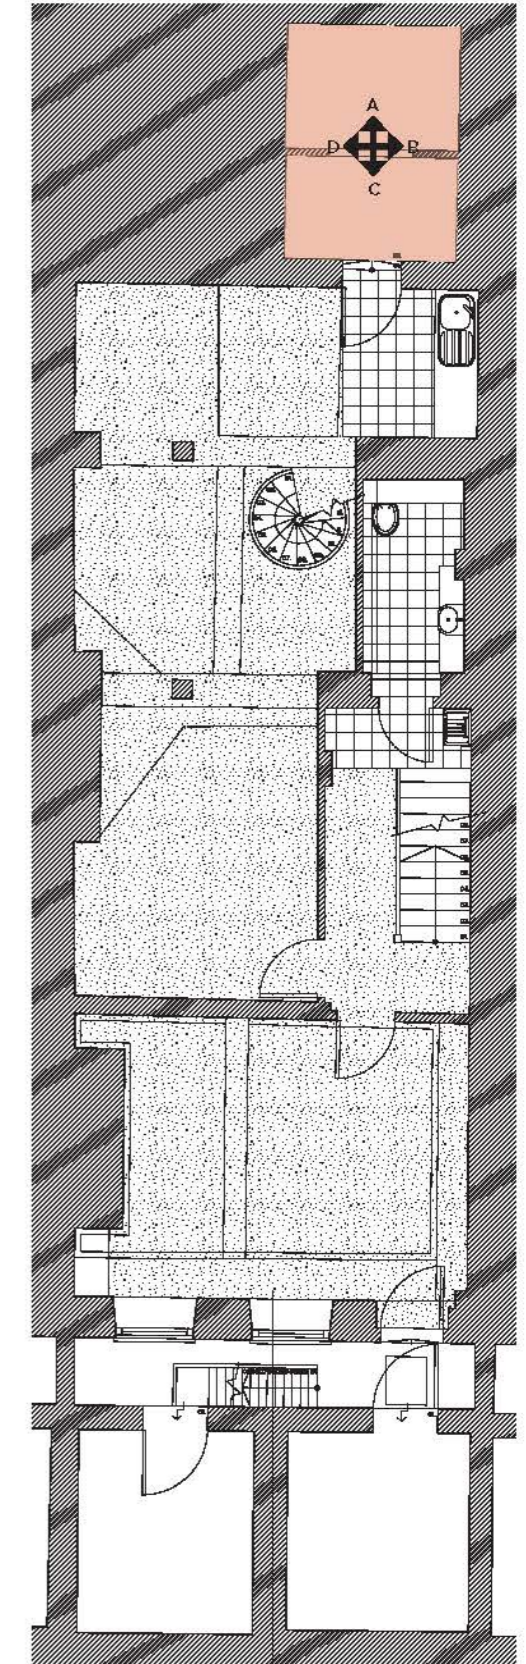

Existing Lower Ground Floor Key Plan  
Not to scale

