



Elevation A



Elevation B




Elevation C



Elevation D

Third Floor:
rE.3.01 Existing Office

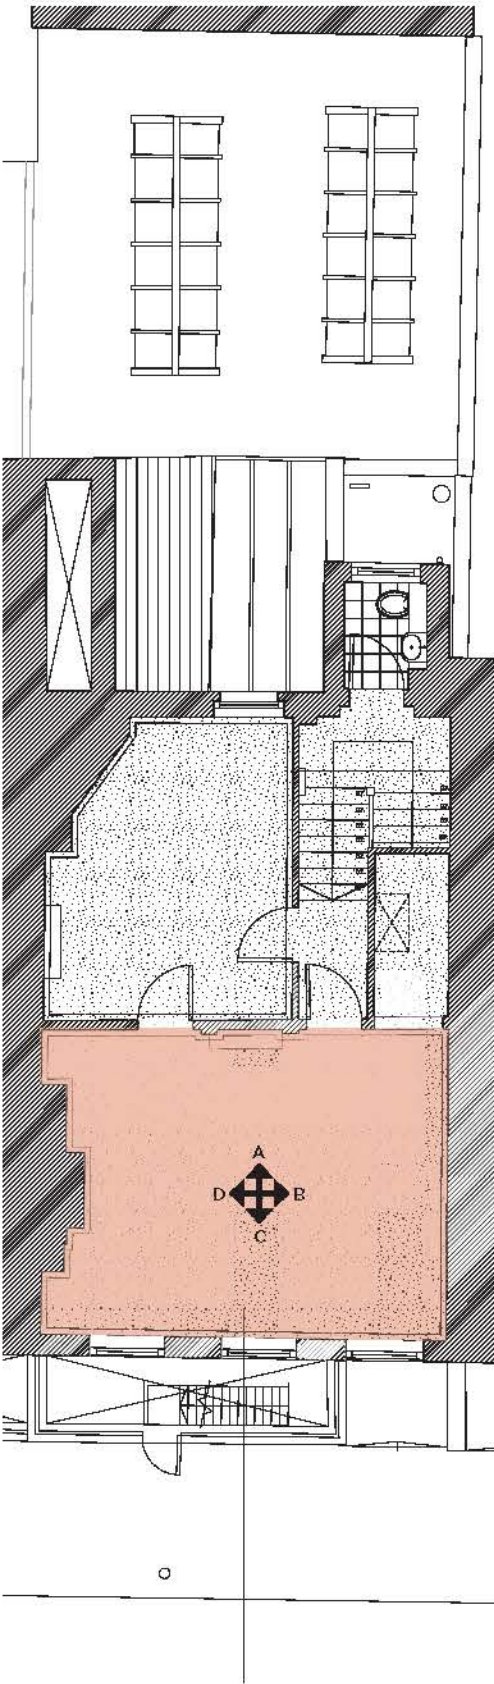

Existing Third Floor Key Plan
Not to scale





Elevation A



Elevation B




Elevation D



Ceiling - Roof Access Hatch

Third Floor:
rE.3.01 Existing Office

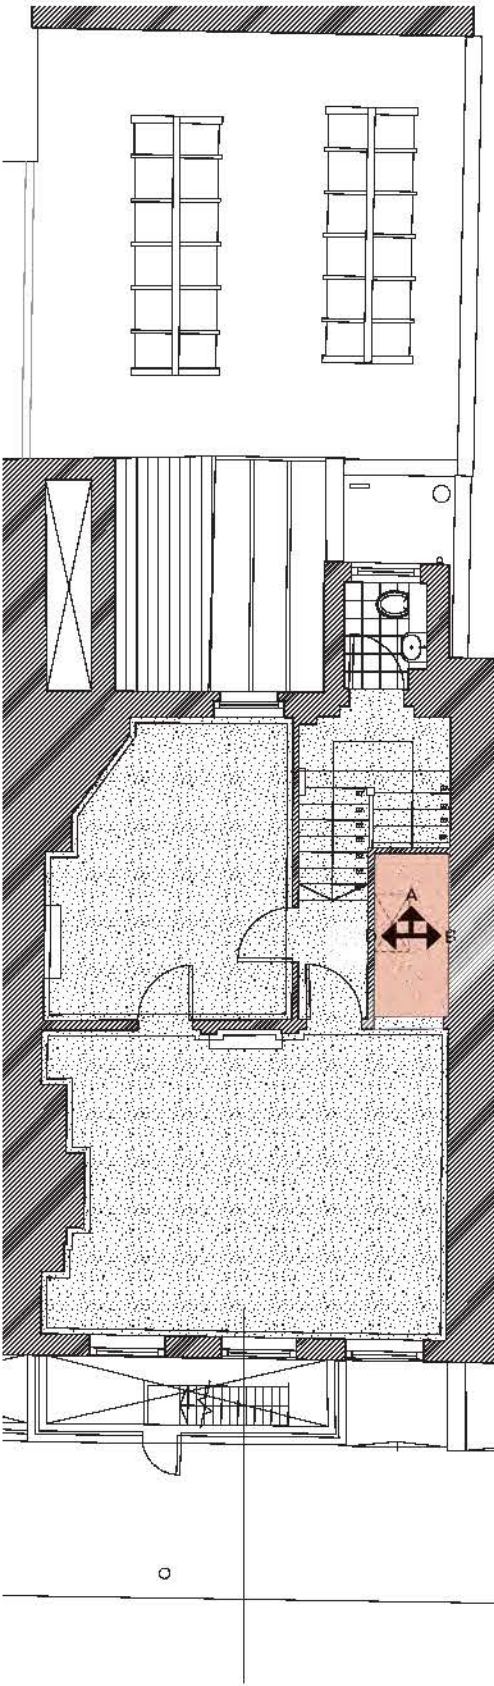

Existing Third Floor Key Plan
Not to scale





Elevation A



Elevation B




Elevation C



Elevation D



Third Floor:
rE.3.02 Existing Living Area

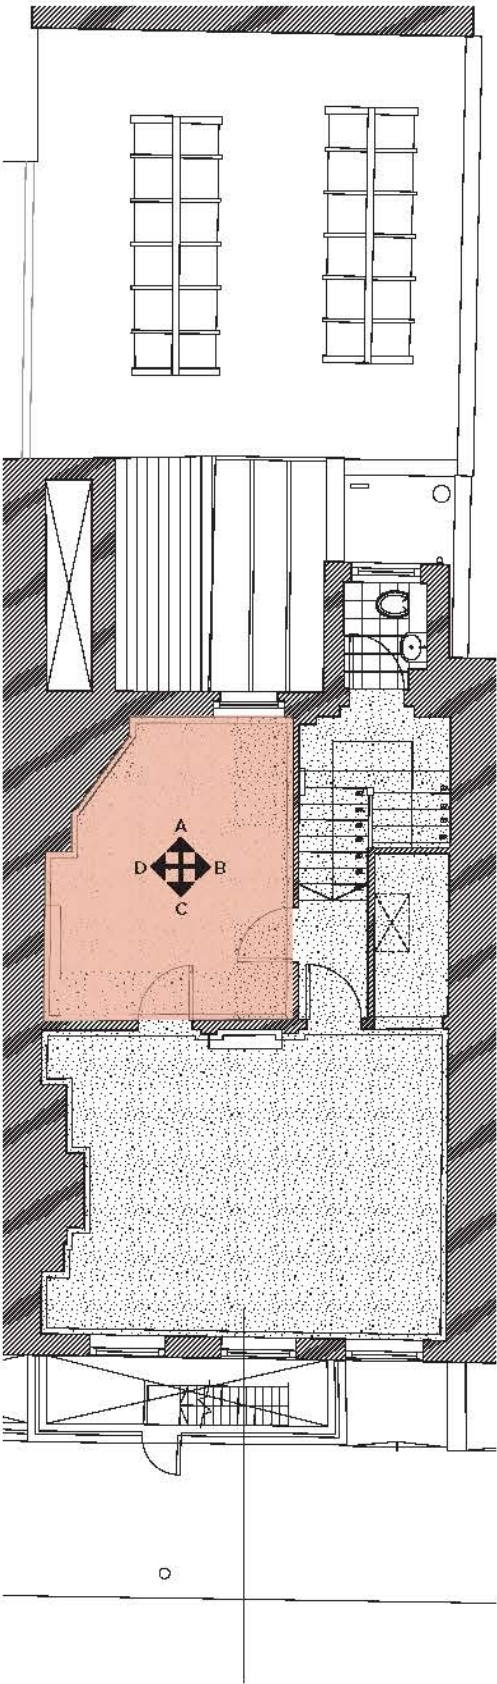

Existing Third Floor Key Plan
Not to scale





Elevation A



Elevation B



Elevation C




Elevation D



Roof Light

Third Floor:
rE.3.03 Existing WC

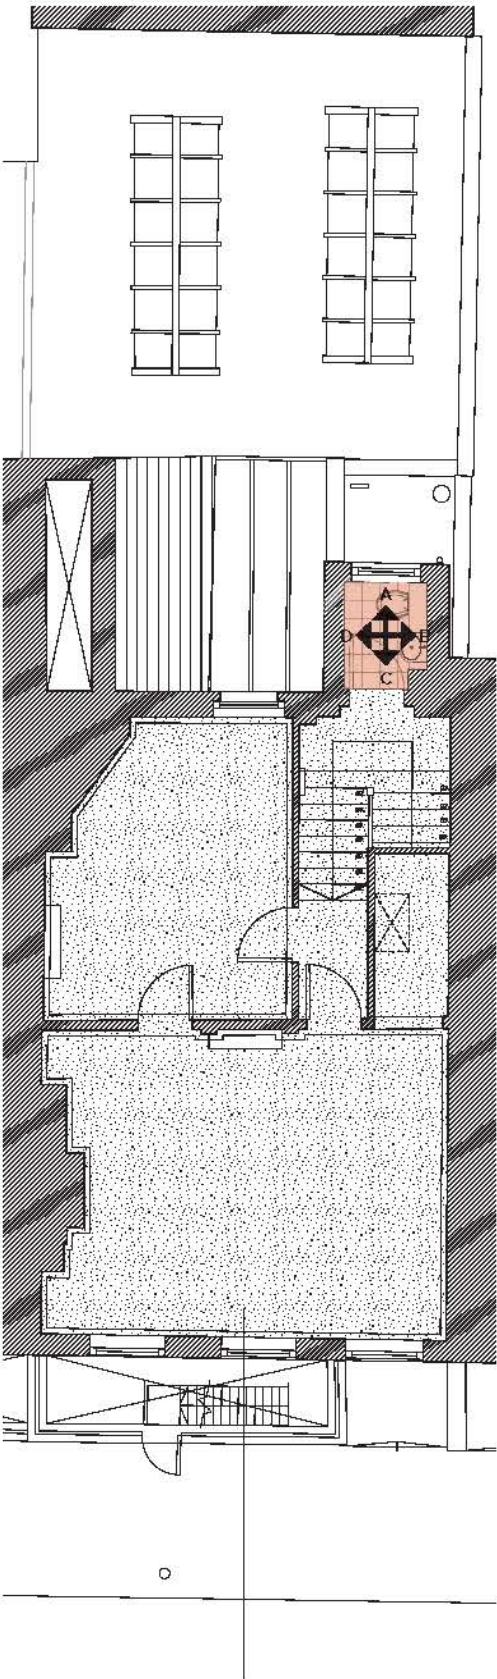

Existing Third Floor Key Plan
Not to scale







Elevation A



Elevation B

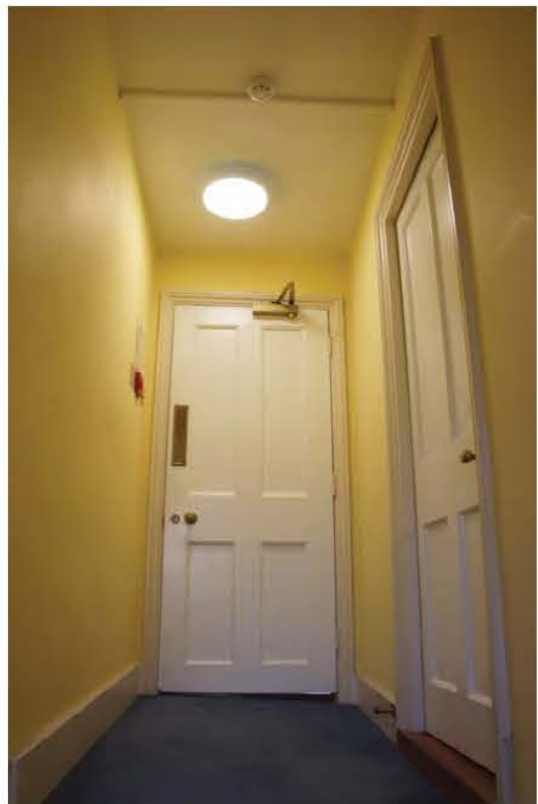


Elevation C

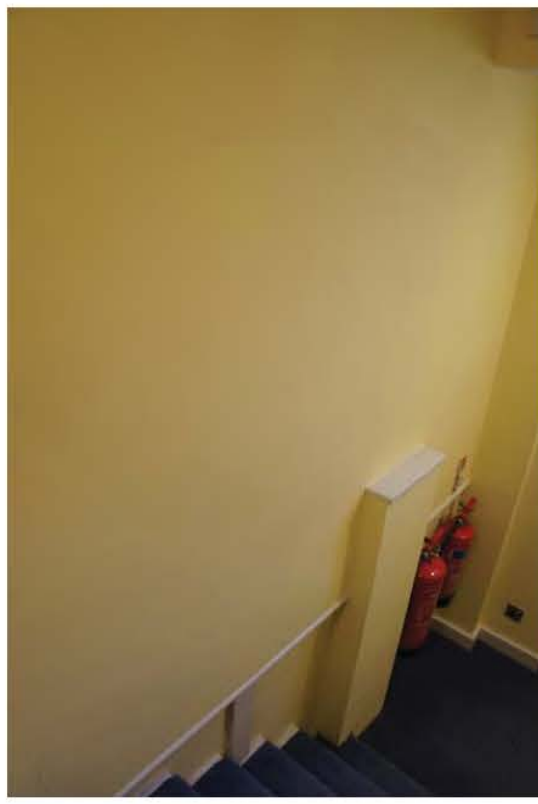

Elevation D

Third Floor: rE.3.03 Existing Stairwell

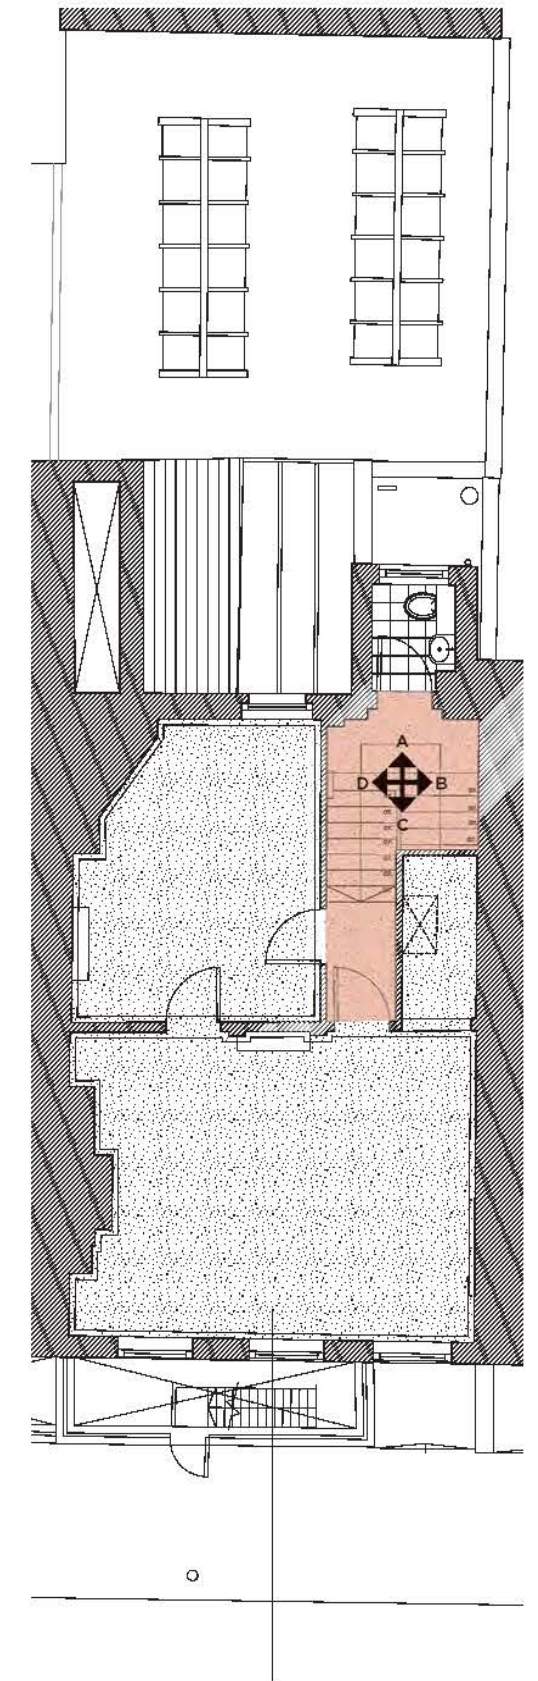

Existing Third Floor Key Plan
Not to scale





Elevation A



Elevation B




Elevation C



Elevation D

Roof Plan

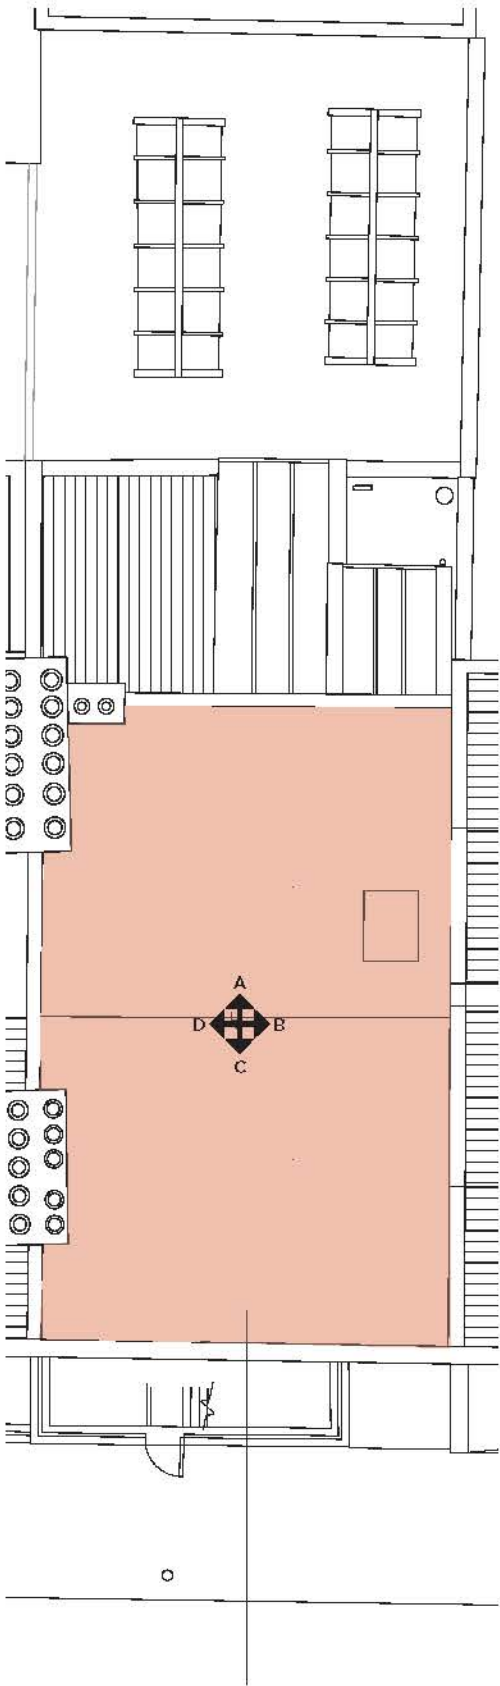


Existing Roof Key Plan
Not to scale






Front Elevation

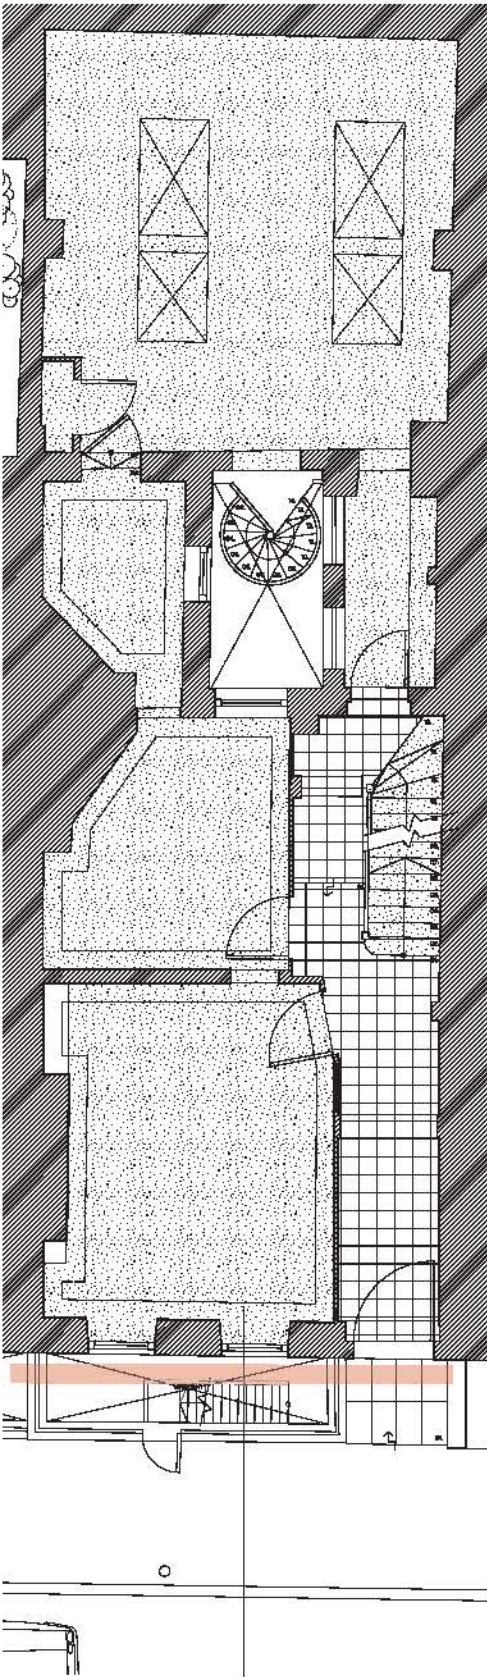

Existing Ground Floor Key Plan
Not to scale



Rear Elevation

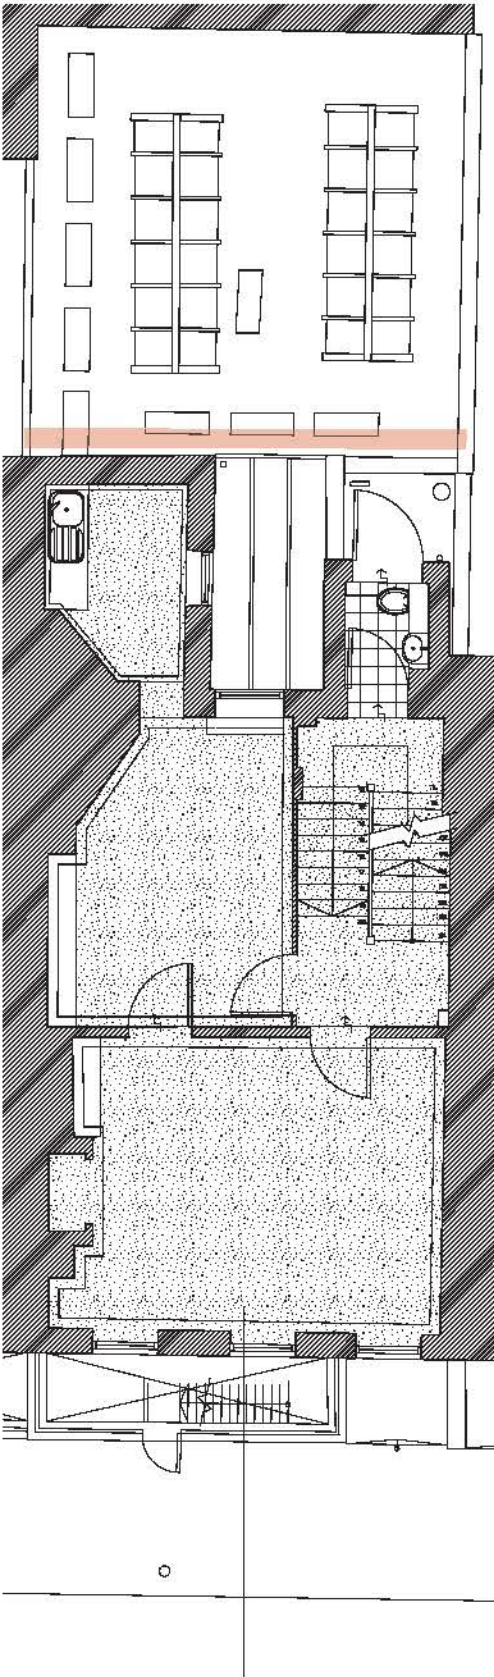

Existing First Floor Key Plan
Not to scale

