



1
000 **Elevation A**
1/50@A3

 


2
000 **Elevation C**
1/50@A3

Proposed light-switch
installed as C(31.5)01

Corinthian detail of pilaster proposed to be
stripped out of paint, repaired and repainted

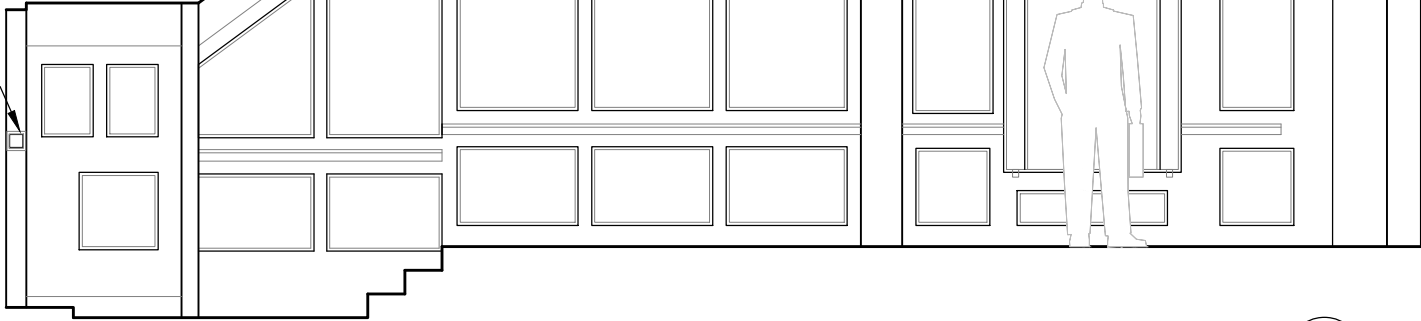

Elevation B
1/50@A3 **3**
000

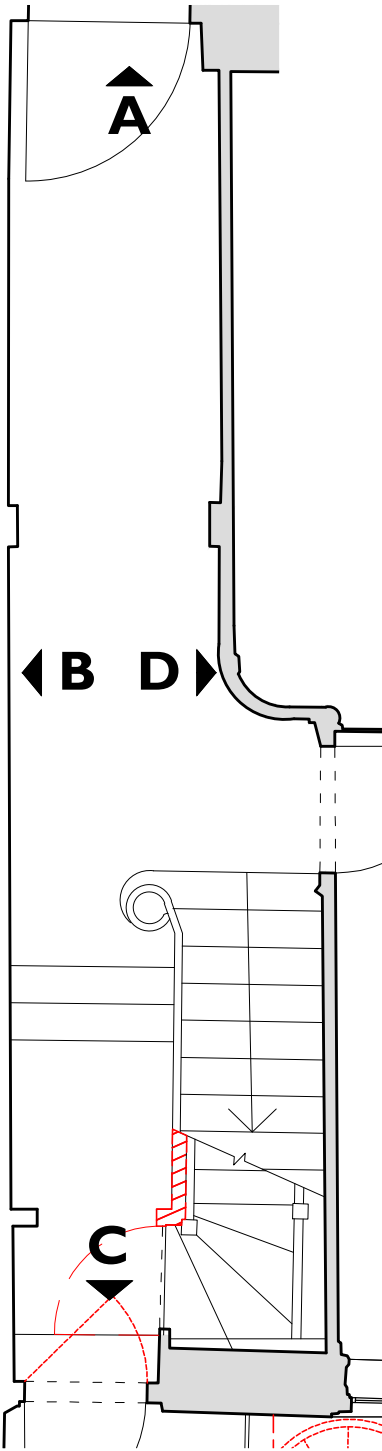

Proposed light-switch installed as C(31.5)01
Proposed remote control fire alarm panel to be
installed within existing modern timber boxing out

Corinthian detail of pilaster proposed to be
stripped out of paint, repaired and repainted



Proposed light-switch installed as C(31.5)01
Decorative timber carvings and balustrade proposed
to be stripped of paint, repaired and repainted
Existing modern overboarding proposed to be removed.
Existing original balustrade proposed to be repaired as existing.
Existing modern door proposed to be removed.

Elevation D
1/50@A3 **4**
000

Notes:
Drawings are based on survey data and may not accurately represent what is physically present.
Do not scale from this drawing. All dimensions are to be verified on site before proceeding with the work.
All dimensions are in millimeters unless noted otherwise.
Purcell shall be notified in writing of any discrepancies.

Key Plan
not to scale

KEY

A	02 Dec 2015	VP	RF	Uplighters in cill removed
First Issue	26.05.15	VT	RF	

ISSUE	DATE	DRAWN	CHECKED	DESCRIPTION
-------	------	-------	---------	-------------

CLIENT	Kay Georgiou Solicitors
---------------	-------------------------

PROJECT	40 Great James Street
----------------	-----------------------

DRAWING TITLE	Proposed Room Elevations G-01
----------------------	----------------------------------

SIZE & SCALE	A3L 1:50@A3
-------------------------	-------------


DRAWING STATUS	ISSUED FOR PLANNING
-----------------------	---------------------

JOB NUMBER	235990
-------------------	--------


DRAWING NO.	A(42)201
--------------------	----------

REVISION	A
-----------------	---




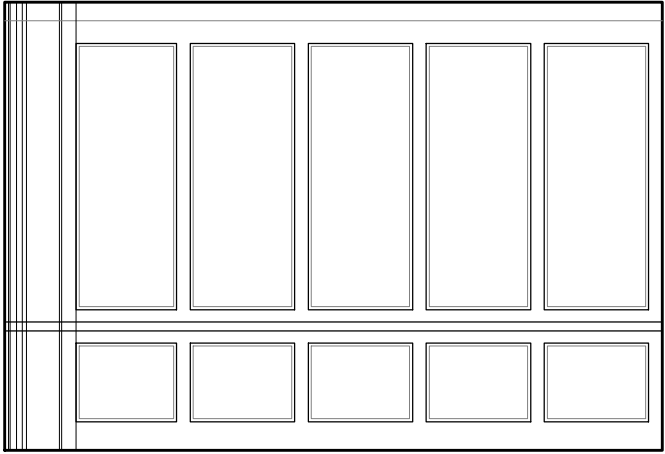



I
000 **Elevation A**
1/50@A3

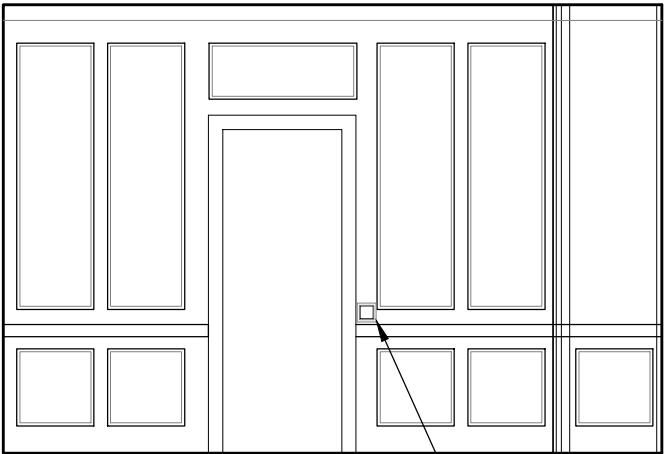

2
000 **Elevation B**
1/50@A3

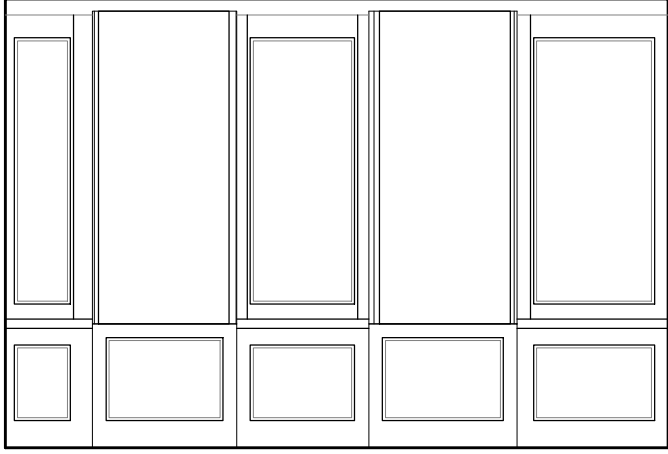

3
000 **Elevation D**
1/50@A3

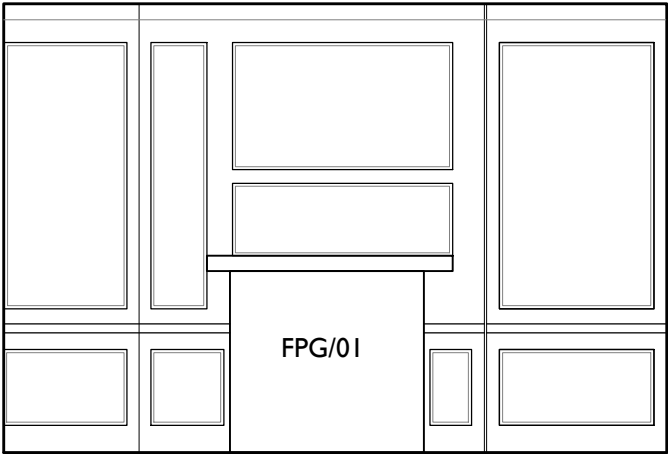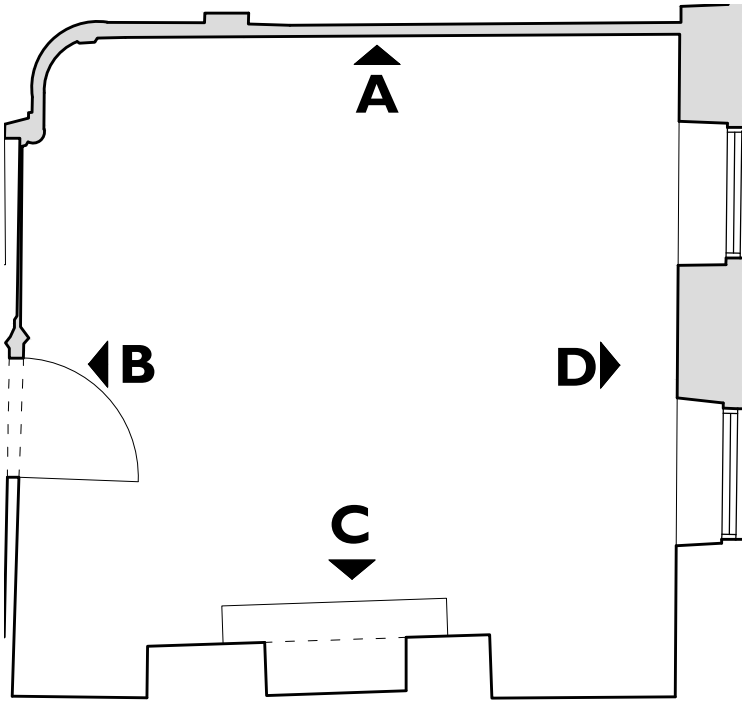

4
000 **Elevation C**
1/50@A3

Notes:

Drawings are based on survey data and may not accurately represent what is physically present.

Do not scale from this drawing. All dimensions are to be verified on site before proceeding with the work.

All dimensions are in millimeters unless noted otherwise.


Purcell shall be notified in writing of any discrepancies.

Key Plan
not to scale


KEY

	02 Dec 2015	VP	RF	Notes Revised
First Issue	26.05.15	VT	RF	
ISSUE	DATE	DRAWN	CHECKED	DESCRIPTION
CLIENT	Kay Georgiou Solicitors			
PROJECT	40 Great James Street			
DRAWING TITLE	Proposed Room Elevations G-02			
SIZE & SCALE	A3L 1:50@A3			
DRAWING STATUS	ISSUED FOR PLANNING			
JOB NUMBER	235990			
DRAWING NO.	A(42)202			
REVISION	A			




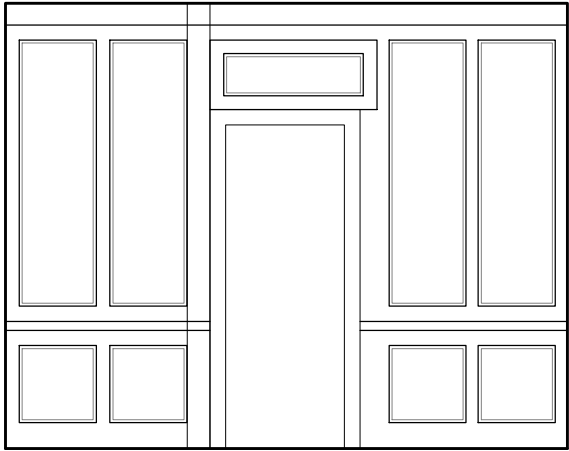



I
000 **Elevation D**
1/50@A3

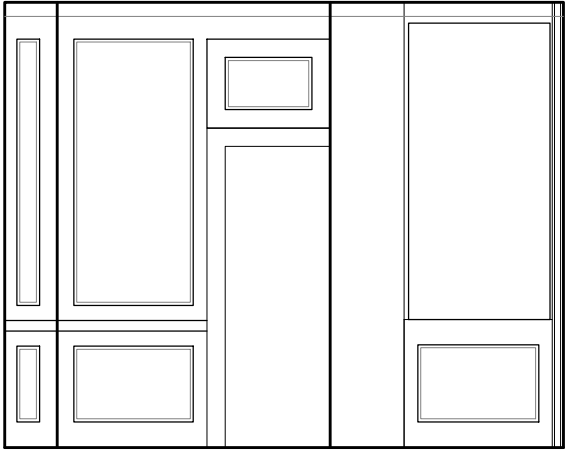

2
000 **Elevation B**
1/50@A3

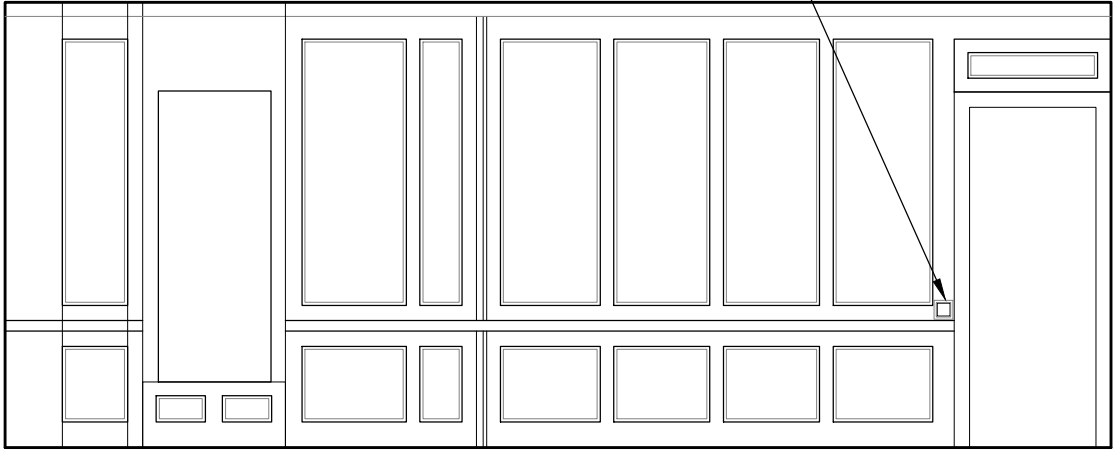

Elevation A **3**
1/50@A3 **000**

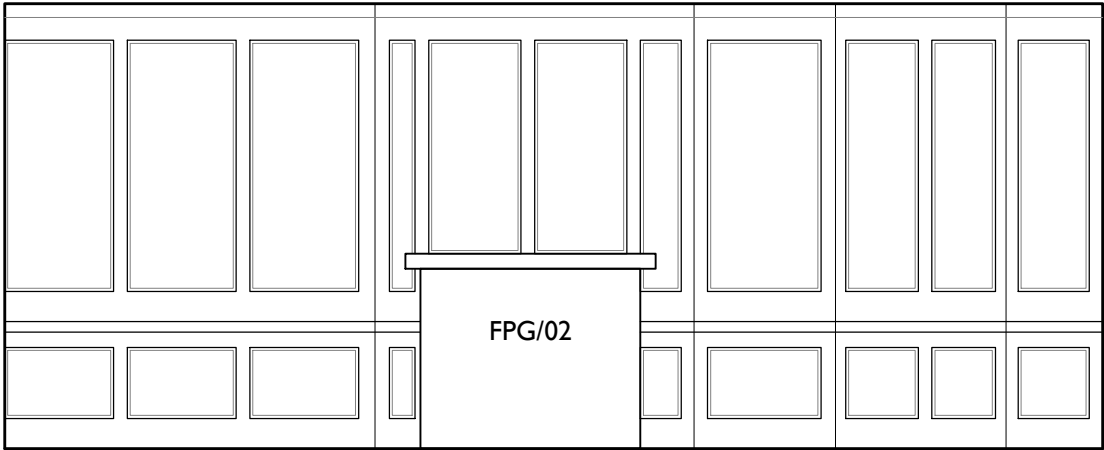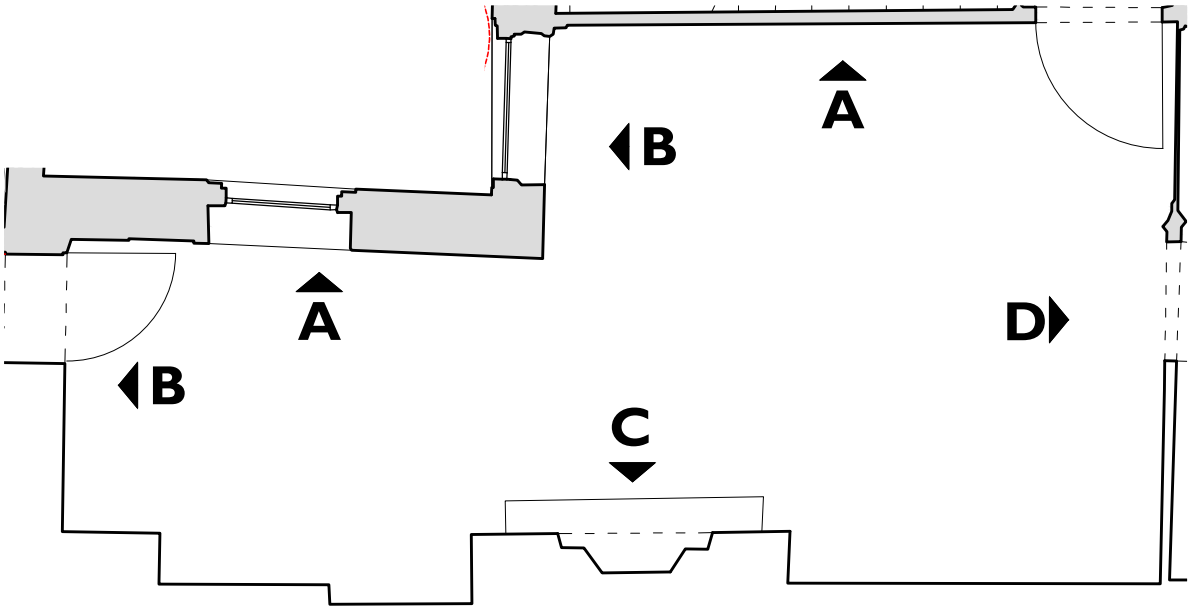

Elevation C **4**
1/50@A3 **000**

Notes:

Drawings are based on survey data and may not accurately represent what is physically present.

Do not scale from this drawing. All dimensions are to be verified on site before proceeding with the work.

All dimensions are in millimeters unless noted otherwise.

Purcell shall be notified in writing of any discrepancies.

Key Plan
not to scale

KEY

A	02 Dec 2015	VP	RF	Notes revised
First Issue	26.05.15	VT	RF	

ISSUE	DATE	DRAWN	CHECKED	DESCRIPTION
-------	------	-------	---------	-------------

CLIENT Kay Georgiou Solicitors

PROJECT 40 Great James Street

DRAWING TITLE Proposed Room Elevations G-03

SIZE & SCALE A3L 1:50@A3




DRAWING STATUS ISSUED FOR PLANNING

JOB NUMBER 235990

DRAWING NO. A(42)203

REVISION A



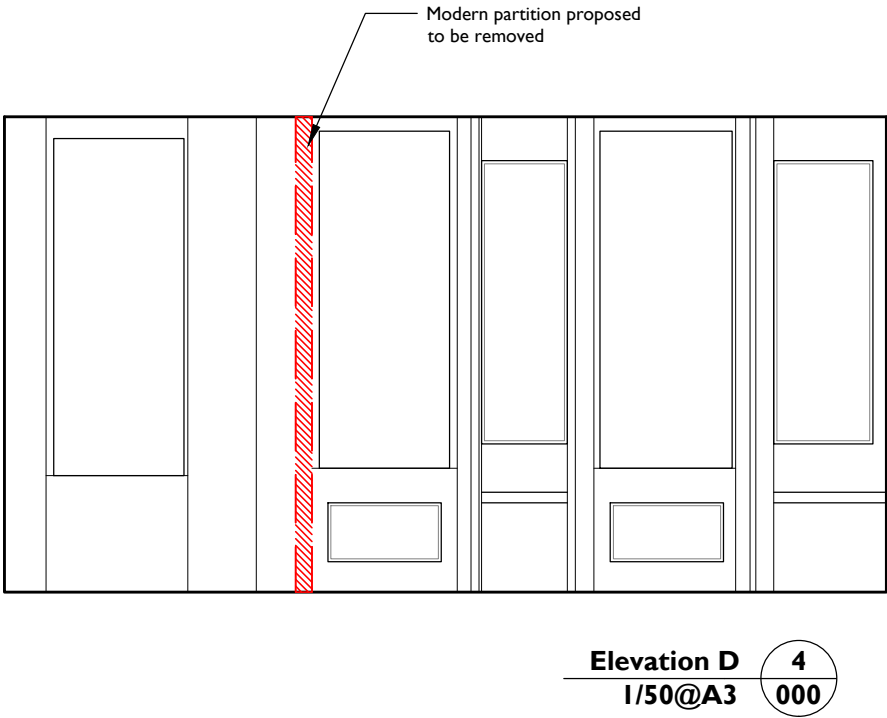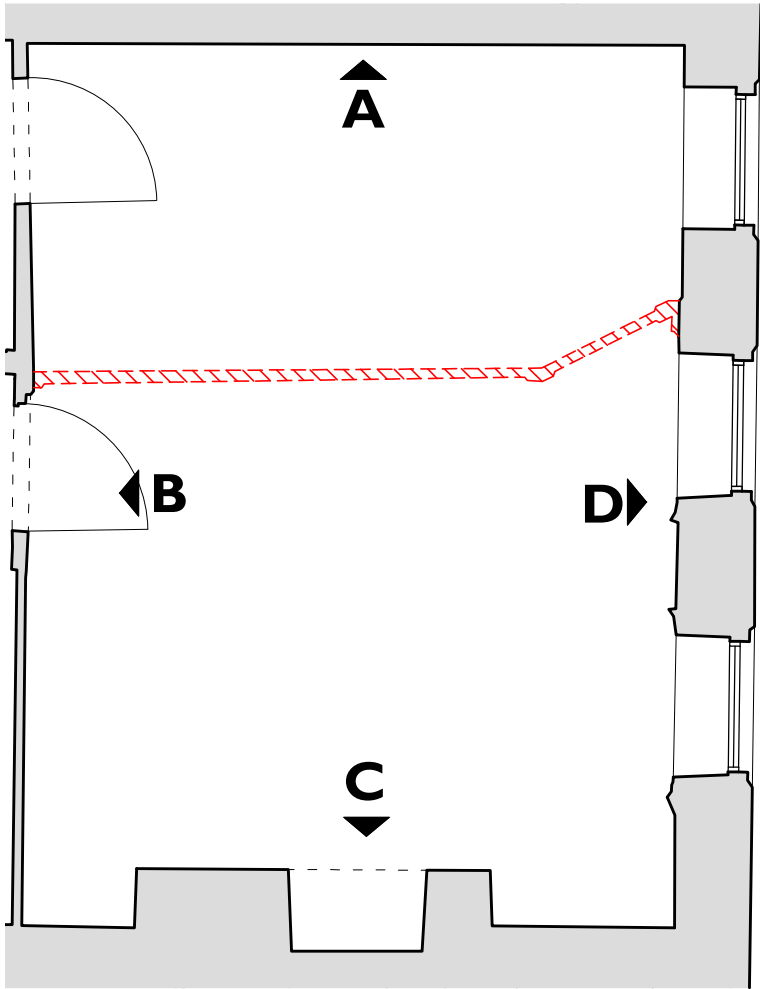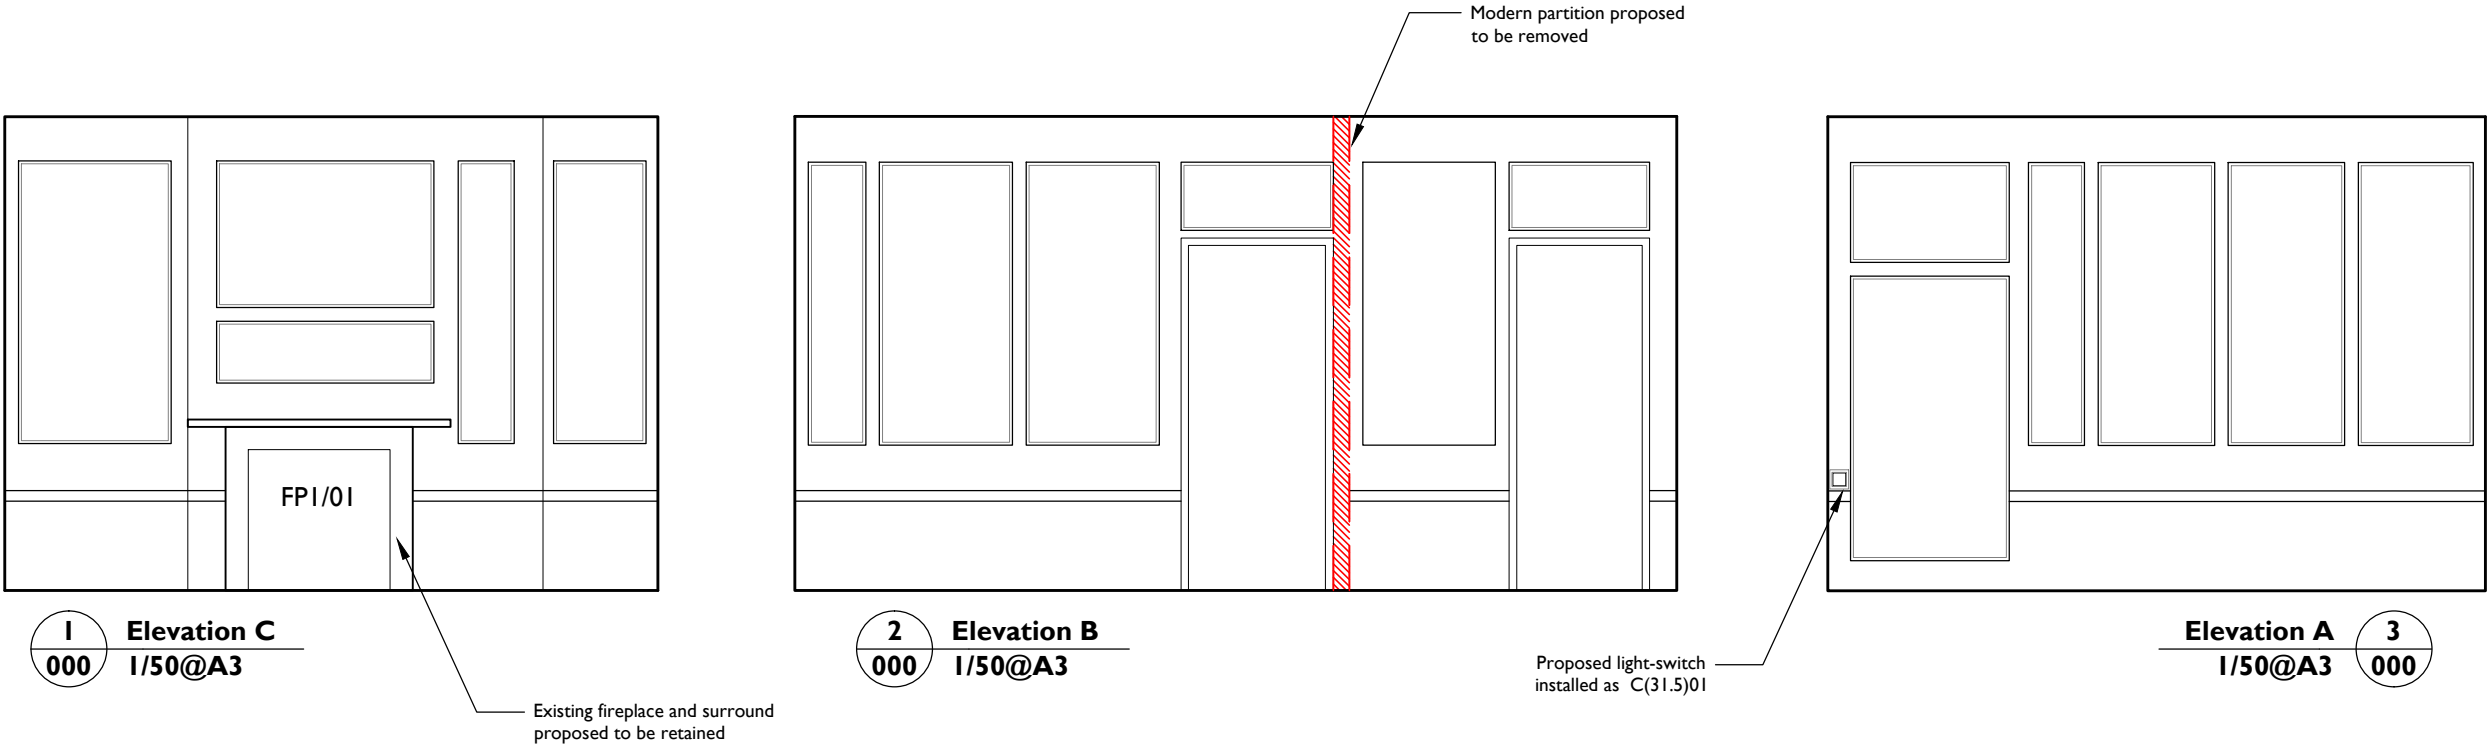

Notes:

Drawings are based on survey data and may not accurately represent what is physically present.

Do not scale from this drawing. All dimensions are to be verified on site before proceeding with the work.


All dimensions are in millimeters unless noted otherwise.





Purcell shall be notified in writing of any discrepancies.

Key Plan
not to scale

KEY

First Issue	26.05.15	VT	RF	
ISSUE	DATE	DRAWN	CHECKED	DESCRIPTION
CLIENT	Kay Georgiou Solicitors			
PROJECT	40 Great James Street			
DRAWING TITLE	Proposed Room Elevations 1-01			
SIZE & SCALE	A3L 1:50@A3			
DRAWING STATUS	ISSUED FOR PLANNING			
JOB NUMBER	235990			
DRAWING NO.	A(42)204			
REVISION	-			

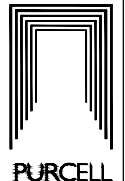

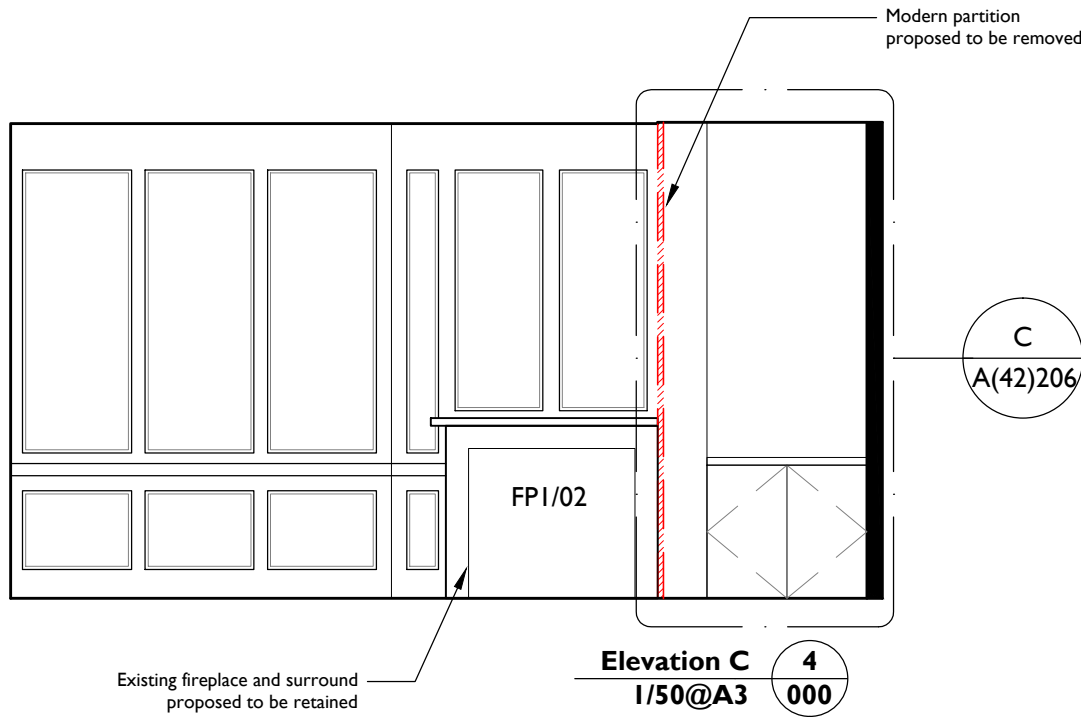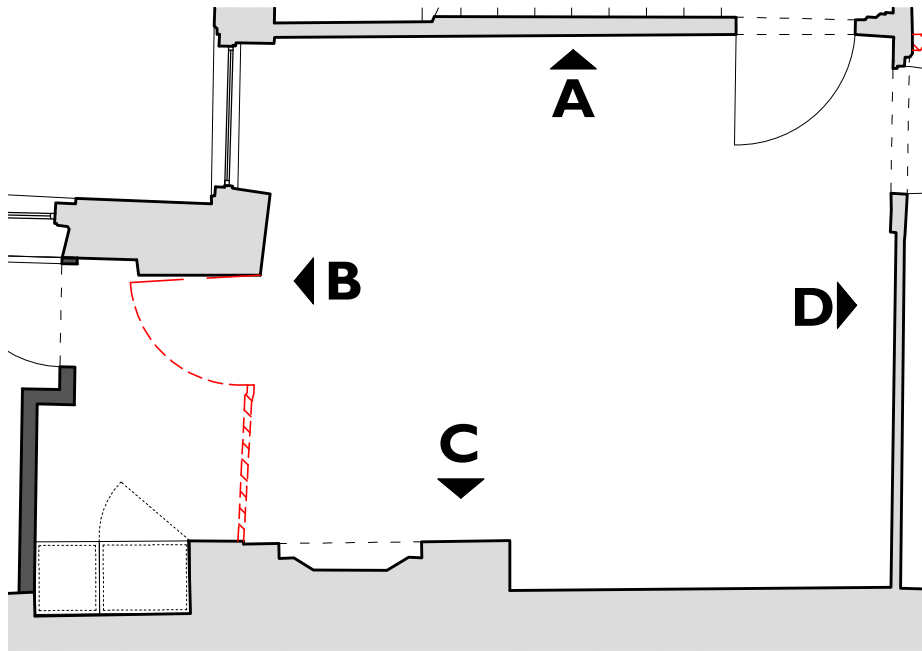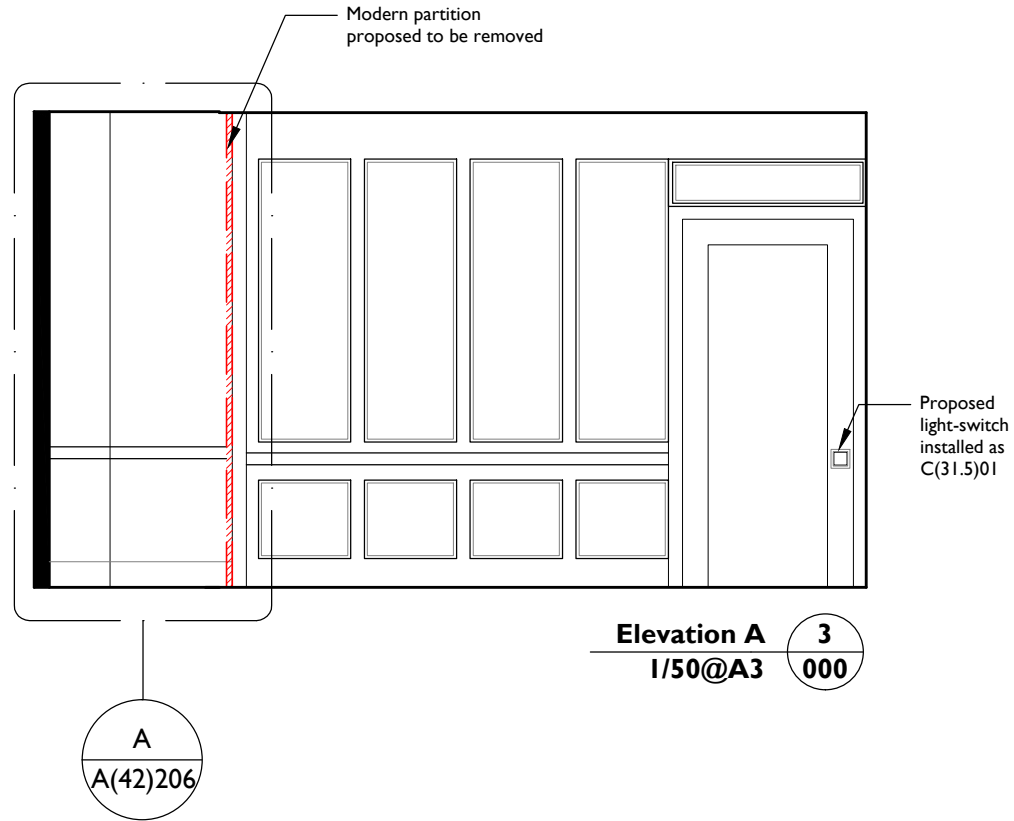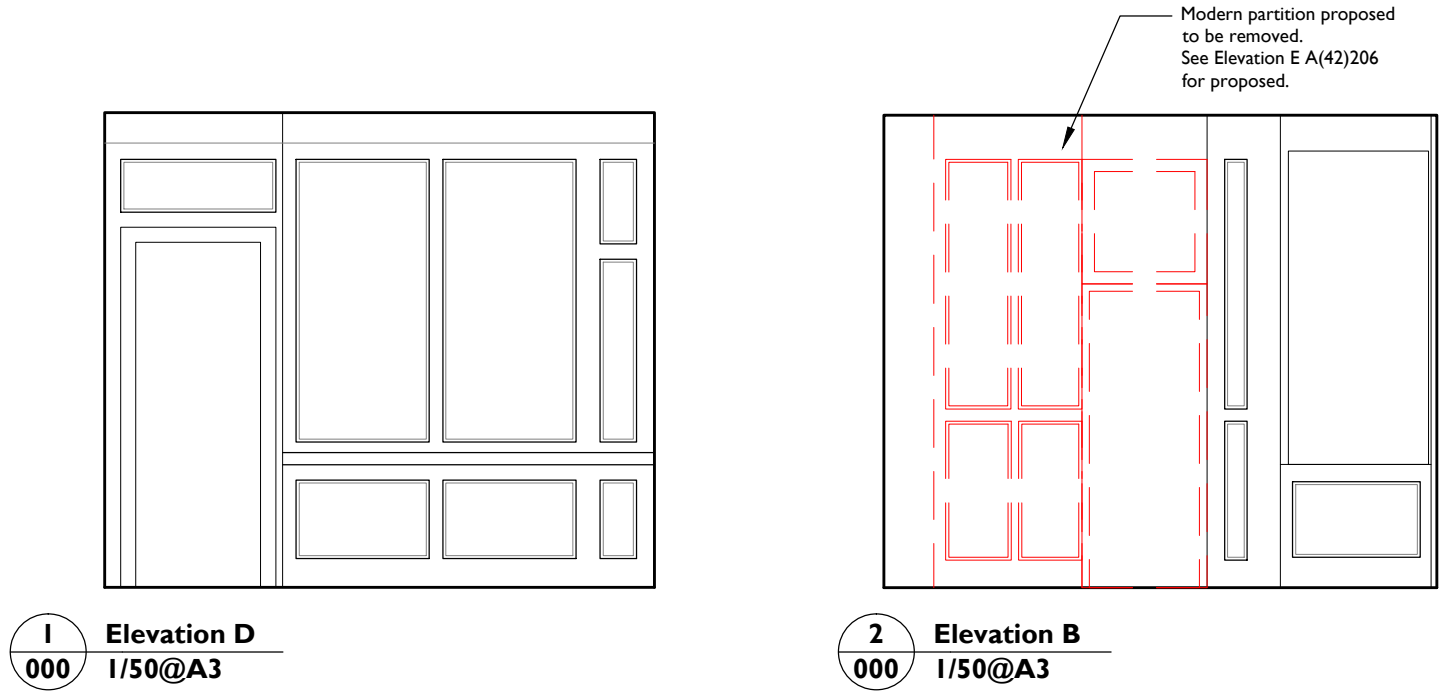

Notes:

Drawings are based on survey data and may not accurately represent what is physically present.

Do not scale from this drawing. All dimensions are to be verified on site before proceeding with the work.

All dimensions are in millimeters unless noted otherwise.

Purcell shall be notified in writing of any discrepancies.

Key Plan
not to scale


KEY


First Issue	26.05.15	VT	RF	
ISSUE	DATE	DRAWN	CHECKED	DESCRIPTION
CLIENT	Kay Georgiou Solicitors			
PROJECT	40 Great James Street			
DRAWING TITLE	Proposed Room Elevations 1-02			
SIZE & SCALE	A3L 1:50@A3			
DRAWING STATUS	ISSUED FOR PLANNING			

JOB NUMBER 235990


DRAWING NO. A(42)205

REVISION -

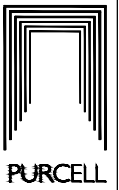


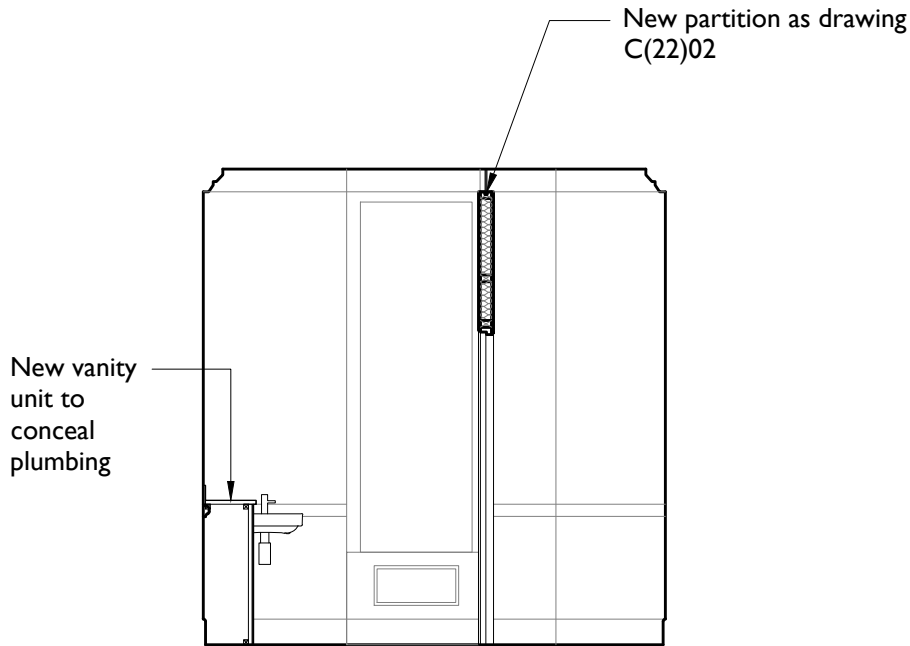


1
000 Elevation A
1/50@A3

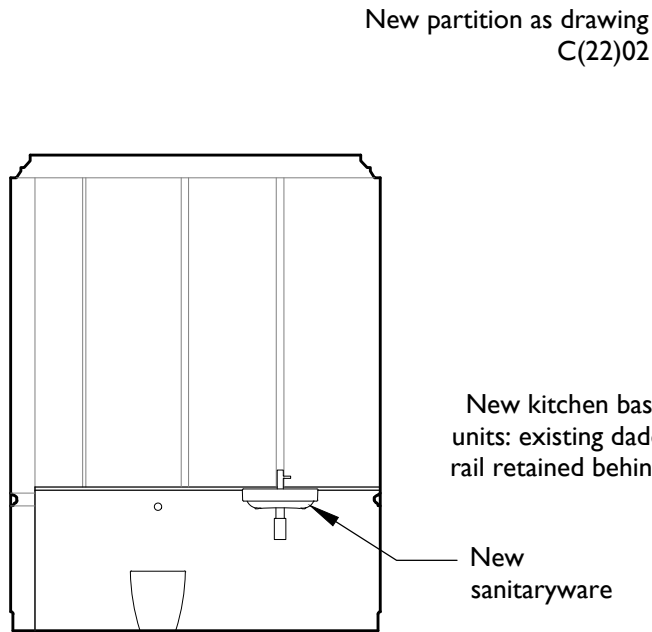


2
000 Elevation B
1/50@A3

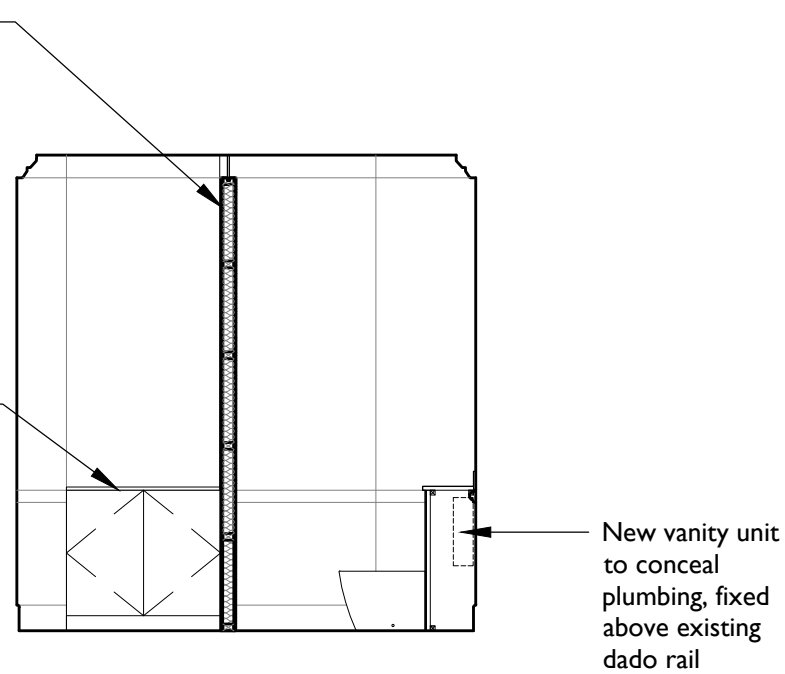


3
000 Elevation C
1/50@A3

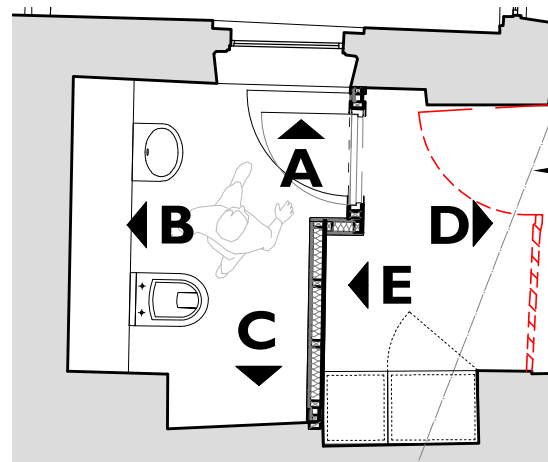

Non original
partition proposed
to be removed

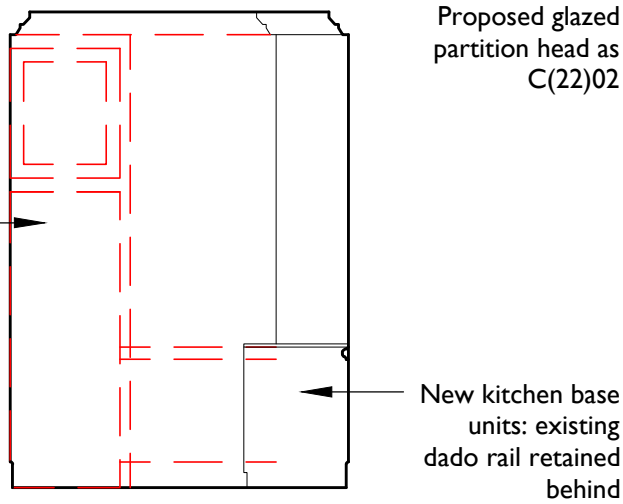

4
000 Elevation D
1/50@A3

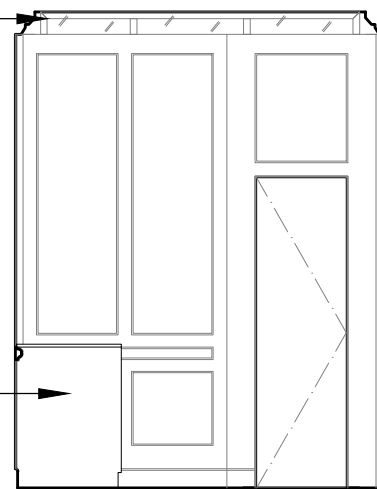

5
000 Elevation E
1/50@A3

Notes:

Drawings are based on survey data and may not accurately represent what is physically present.

Do not scale from this drawing. All dimensions are to be verified on site before proceeding with the work.

All dimensions are in millimeters unless noted otherwise.

Purcell shall be notified in writing of any discrepancies.





Key Plan
not to scale

KEY

First Issue	26.05.15	VT	RF	
ISSUE	DATE	DRAWN	CHECKED	DESCRIPTION
CLIENT	Kay Georgiou Solicitors			
PROJECT	40 Great James Street			
DRAWING TITLE	Proposed Room Elevations 1-03			
SIZE & SCALE	A3L 1:50@A3			
DRAWING STATUS	ISSUED FOR PLANNING			

JOB NUMBER	235990
DRAWING NO.	A(42)206
REVISION	-



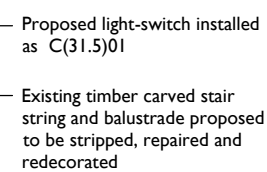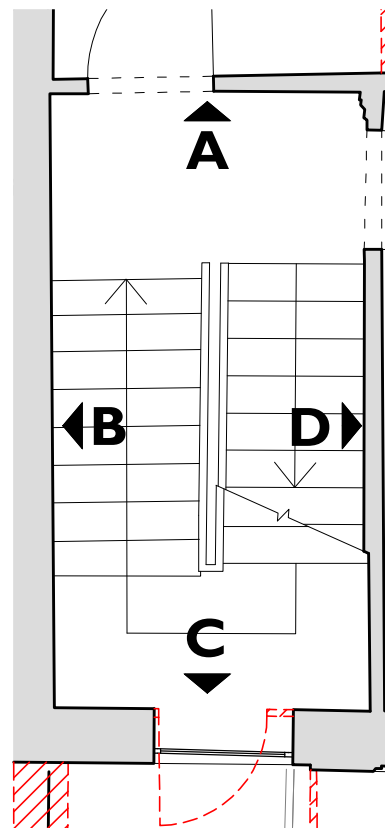
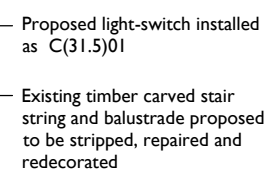
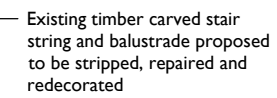


KEY

JOB NUMBER 235990

DRAWING NO. A(42)207

REVISION -

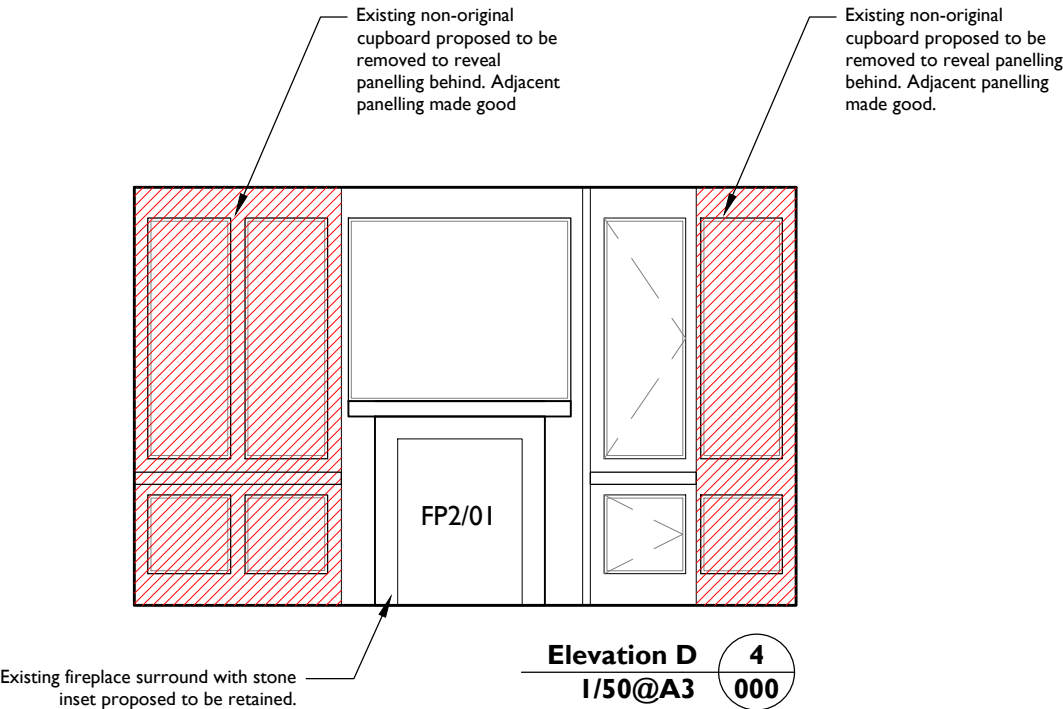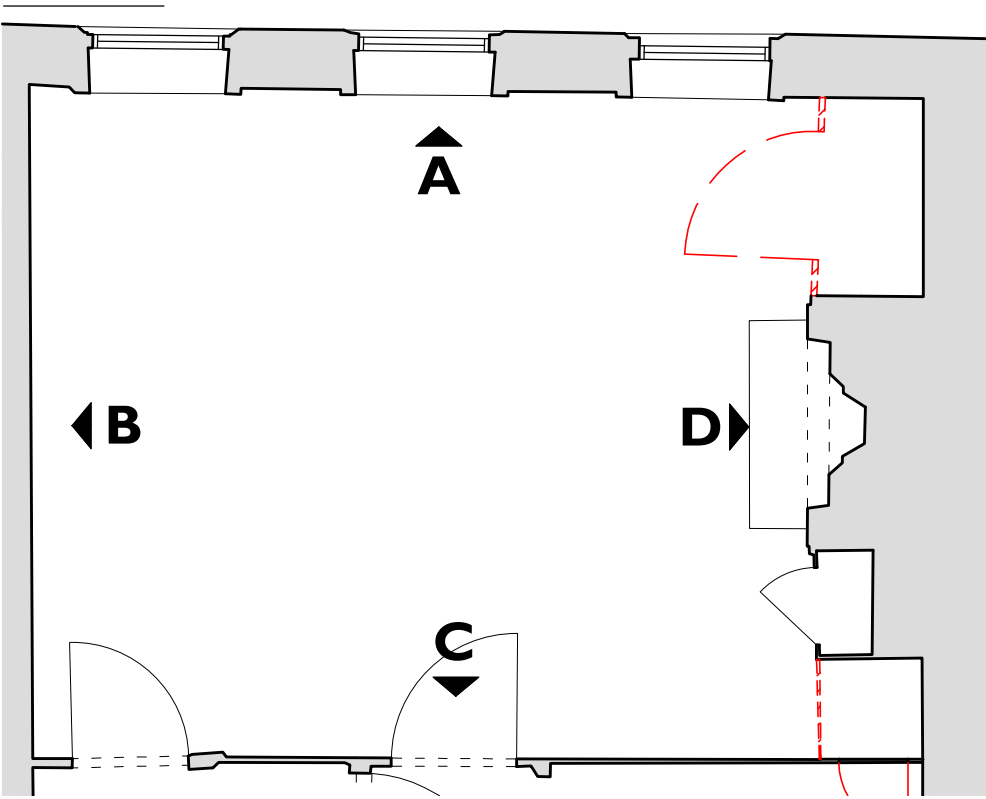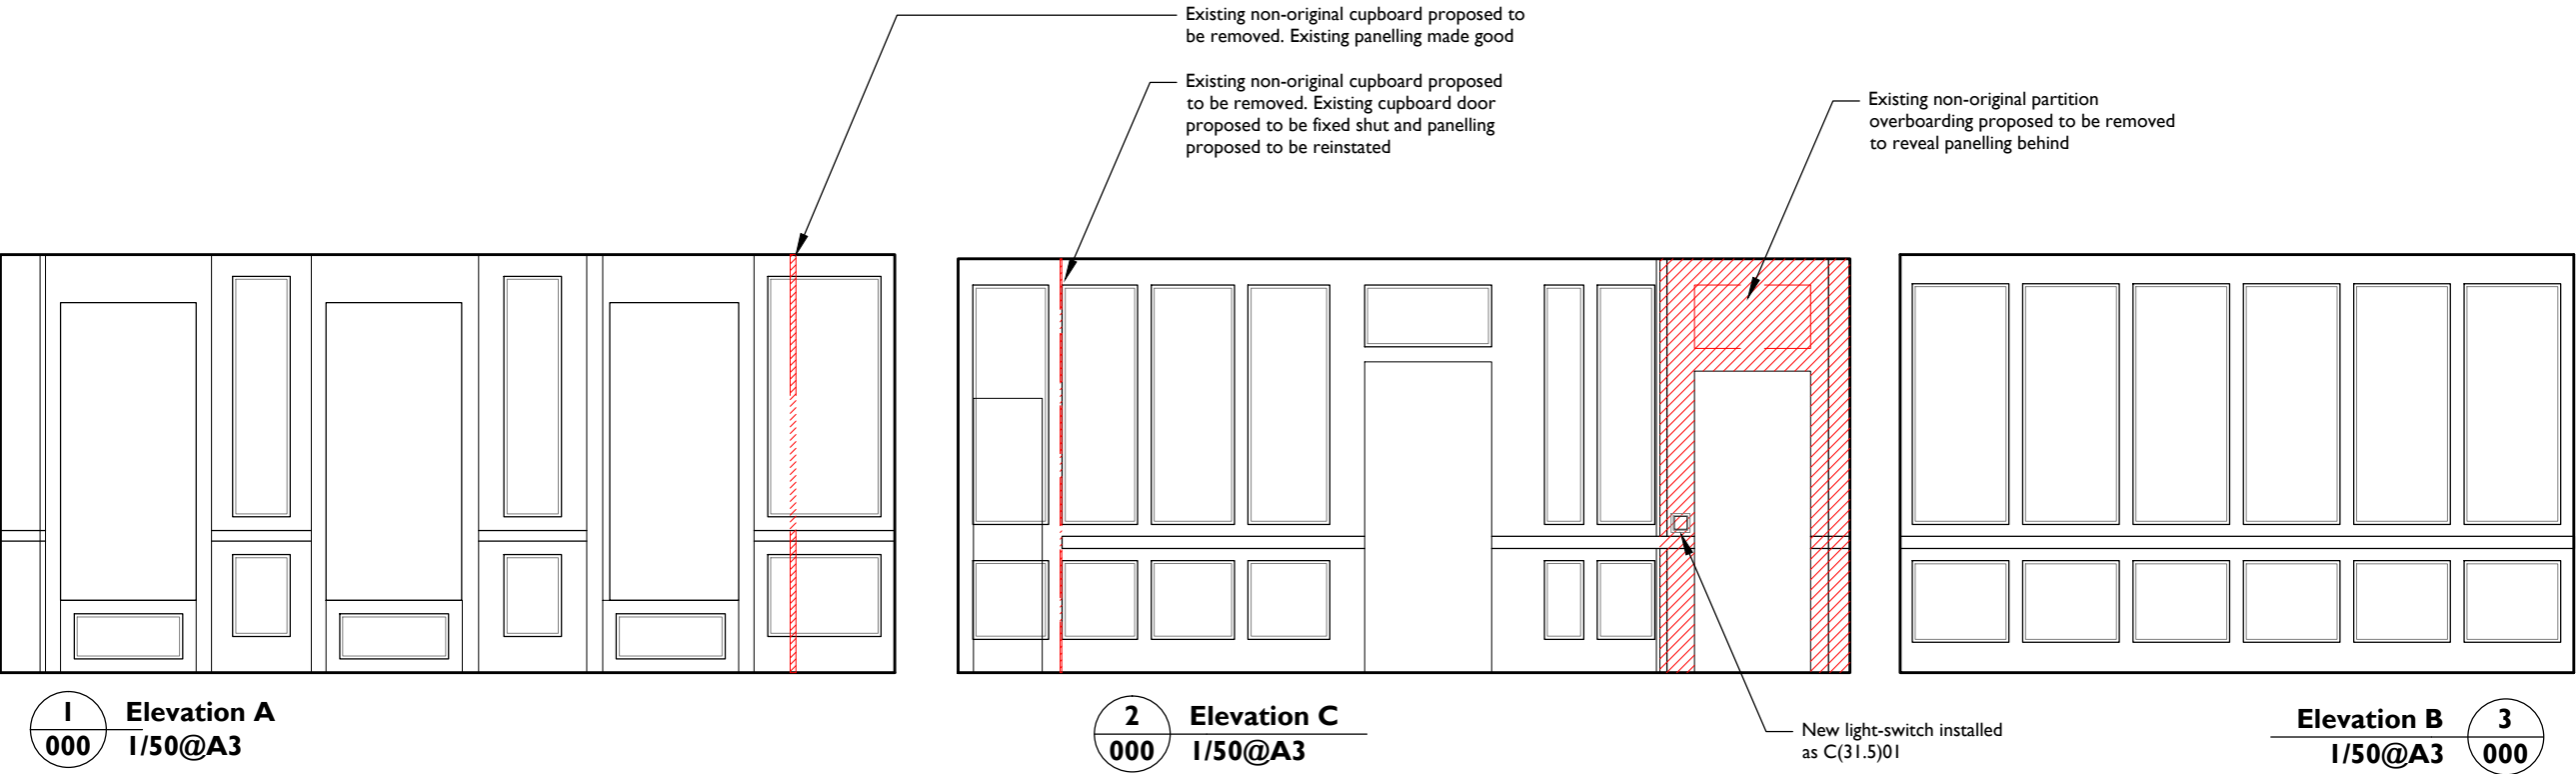

Notes:

Drawings are based on survey data and may not accurately represent what is physically present.

Do not scale from this drawing. All dimensions are to be verified on site before proceeding with the work.

All dimensions are in millimeters unless noted otherwise.

Purcell shall be notified in writing of any discrepancies.

Key Plan
not to scale

KEY


— Proposed

- - - Demolitions

A	02 Dec 2015	VP	RF	Notes revised
First Issue	26.05.15	VT	RF	
ISSUE	DATE	DRAWN	CHECKED	DESCRIPTION
CLIENT		Kay Georgiou Solicitors		
PROJECT		40 Great James Street		
DRAWING TITLE		Proposed Room Elevations 2-01		
SIZE & SCALE		A3L 1:50@A3		
DRAWING STATUS		ISSUED FOR PLANNING		
JOB NUMBER		235990		
DRAWING NO.		A(42)208		
REVISION		A		


PURCELL

15 Bermondsey Square, Tower Bridge Road, London, SE1 3UN ; T: +44(0)20 7397 7171, E: london@purcelluk.com
© PURCELL 2012. PURCELL® IS THE TRADING NAME OF PURCELL MILLER TRITTON LLP


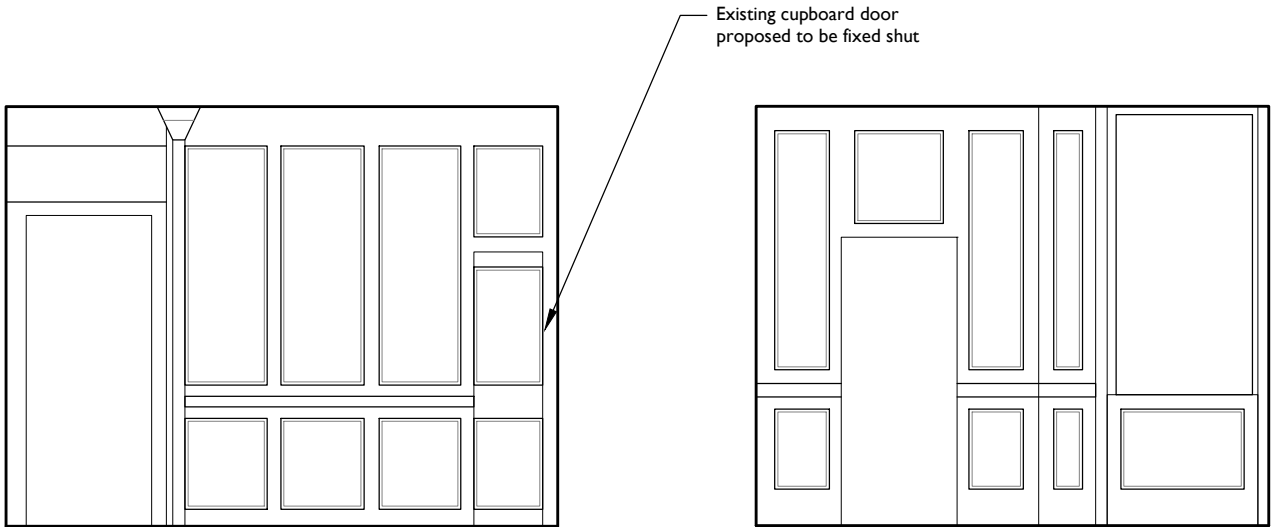


1
000 **Elevation A**
1/50@A3

2
000 **Elevation C**
1/50@A3

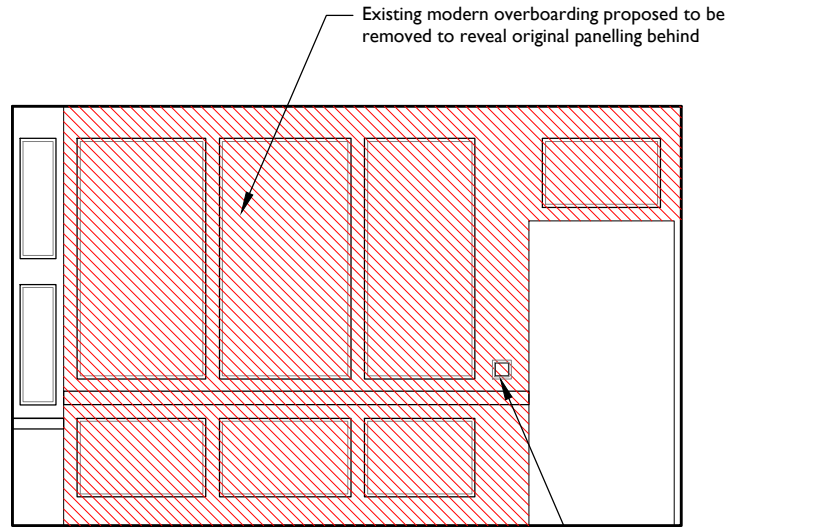

3
000 **Elevation B**
1/50@A3

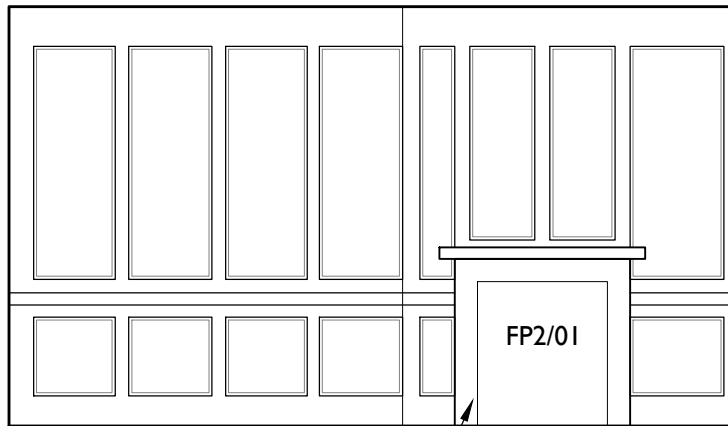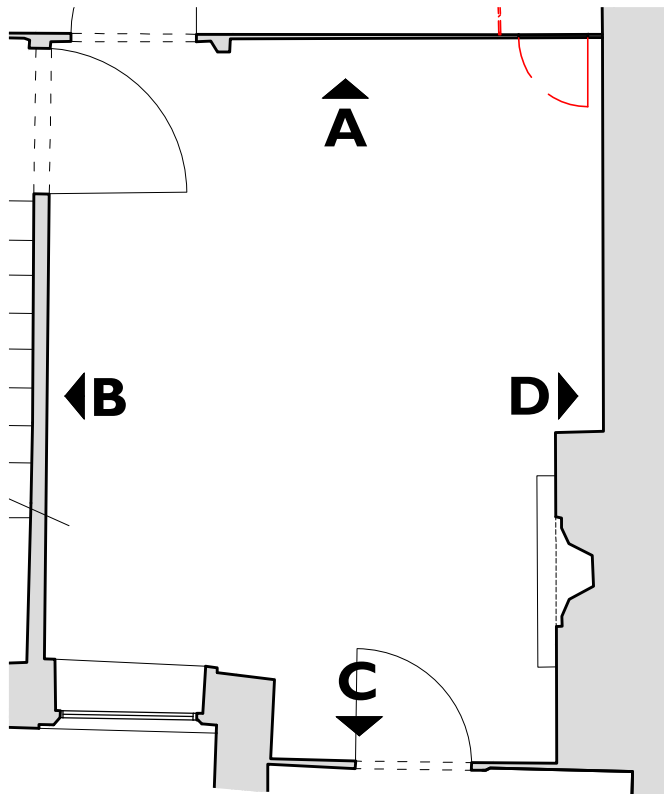

Elevation D
1/50@A3 **4**
000

Notes:

Drawings are based on survey data and may not accurately represent what is physically present.

Do not scale from this drawing. All dimensions are to be verified on site before proceeding with the work.

All dimensions are in millimeters unless noted otherwise.

Purcell shall be notified in writing of any discrepancies.

Key Plan
not to scale


KEY


First Issue	26.05.15	VT	RF	
ISSUE	DATE	DRAWN	CHECKED	DESCRIPTION
CLIENT	Kay Georgiou Solicitors			
PROJECT	40 Great James Street			
DRAWING TITLE	Proposed Room Elevations 2-02			
SIZE & SCALE	A3L 1:50@A3			
DRAWING STATUS	ISSUED FOR PLANNING			

JOB NUMBER 235990

DRAWING NO. A(42)209


REVISION -

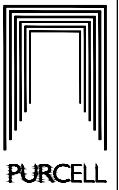

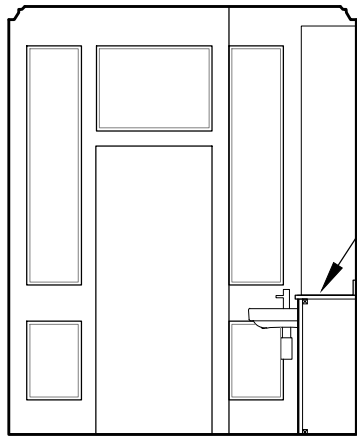


1
000 **Elevation A**
1/50@A3

New sanitaryware
Proposed
reinstatement of
panelling beneath
window cill
New bath

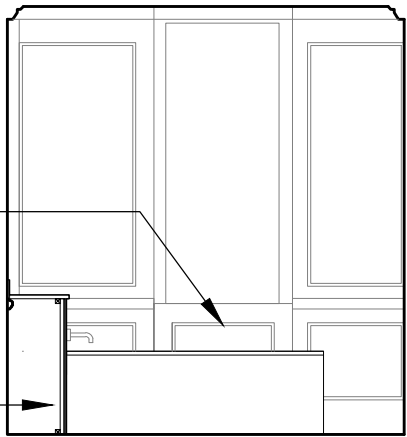


2
000 **Elevation B**
1/50@A3

Panelling retained
behind vanity unit

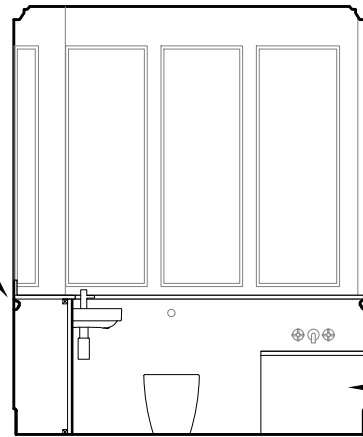


3
000 **Elevation C**
1/50@A3

New bath

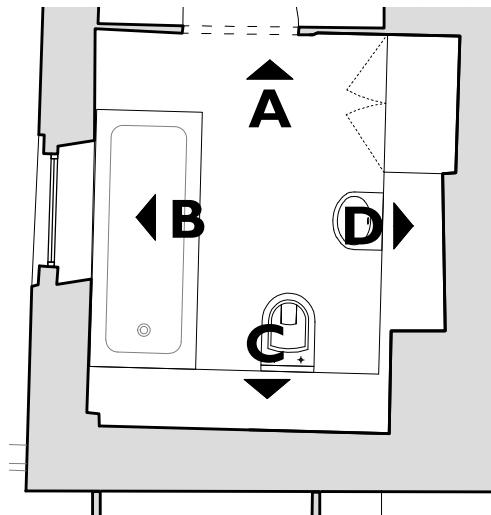

New cupboard
New sanitaryware

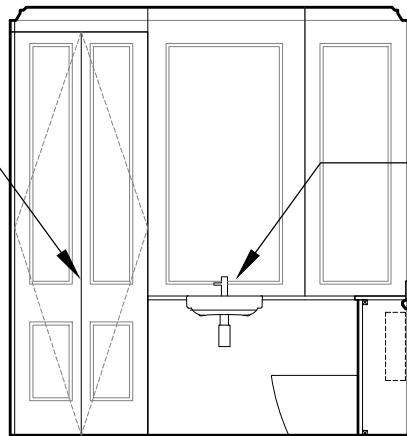

4
000 **Elevation D**
1/50@A3

Notes:

Drawings are based on survey data and may not accurately represent what is physically present.

Do not scale from this drawing. All dimensions are to be verified on site before proceeding with the work.

All dimensions are in millimeters unless noted otherwise.

Purcell shall be notified in writing of any discrepancies.

Key Plan
not to scale

KEY

A	22.06.2015	VT	RF	New bathroom layout
First Issue	26.05.15	VT	RF	

ISSUE	DATE	DRAWN	CHECKED	DESCRIPTION
-------	------	-------	---------	-------------

CLIENT Kay Georgiou Solicitors

PROJECT 40 Great James Street

DRAWING TITLE Proposed Room Elevations
2-03

SIZE & SCALE A3L 1:50@A3


DRAWING STATUS WORK IN PROGRESS

JOB NUMBER 235990


DRAWING NO. A(42)210

REVISION A



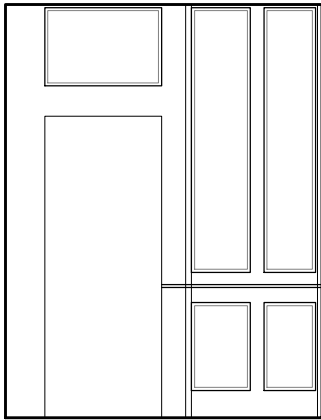


1
000 **Elevation A**
1/50@A3

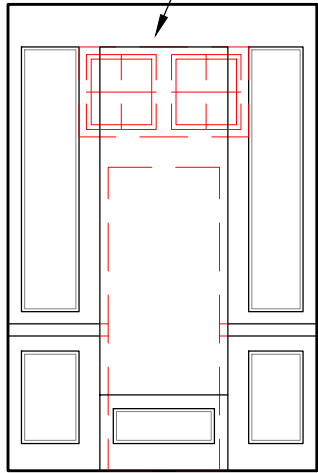


2
000 **Elevation C**
1/50@A3

See drawing A(42)220 for further detail

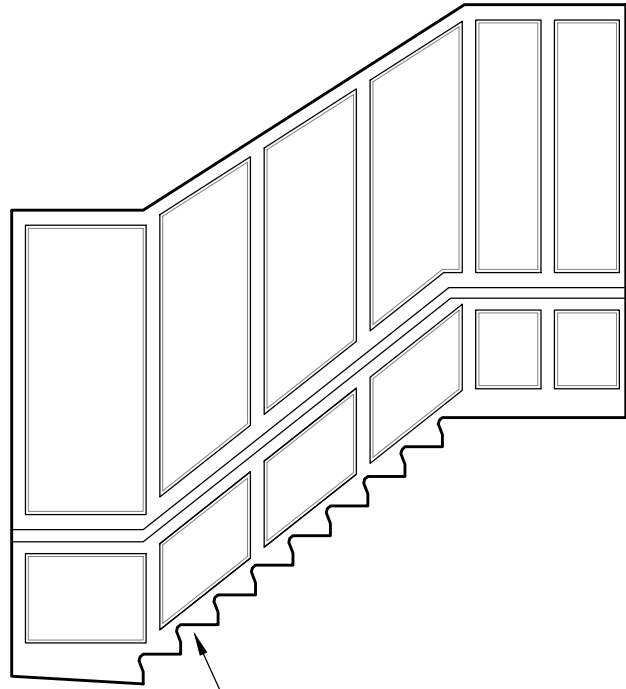

Elevation B
1/50@A3 **3**
000

Existing timber carved stair
string and balustrade proposed
to be stripped, repaired and
redecorated

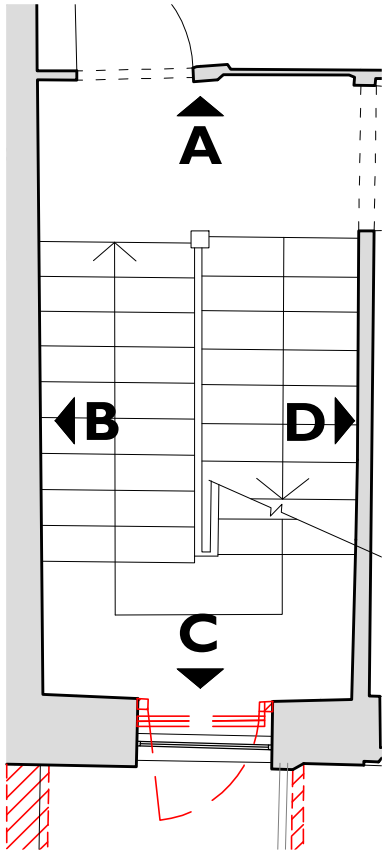

Elevation D
1/50@A3 **4**
000

Proposed light-switch installed
as C(31.5)01
Existing timber carved stair
string and balustrade proposed
to be stripped, repaired and
redecorated

Notes:
Drawings are based on survey data and may not accurately represent what is physically present.
Do not scale from this drawing. All dimensions are to be verified on site before proceeding with the work.
All dimensions are in millimeters unless noted otherwise.
Purcell shall be notified in writing of any discrepancies.


Key Plan
not to scale

KEY


First Issue	26.05.15	VT	RF	
ISSUE	DATE	DRAWN	CHECKED	DESCRIPTION
CLIENT	Kay Georgiou Solicitors			
PROJECT	40 Great James Street			
DRAWING TITLE	Proposed Room Elevations 2-05			
SIZE & SCALE	A3L	1:50@A3		
DRAWING STATUS	ISSUED FOR PLANNING			

JOB NUMBER	235990
DRAWING NO.	A(42)211
REVISION	-




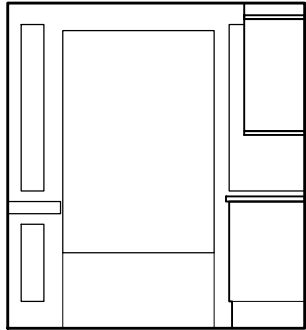


1
000 **Elevation A**
1/50@A3

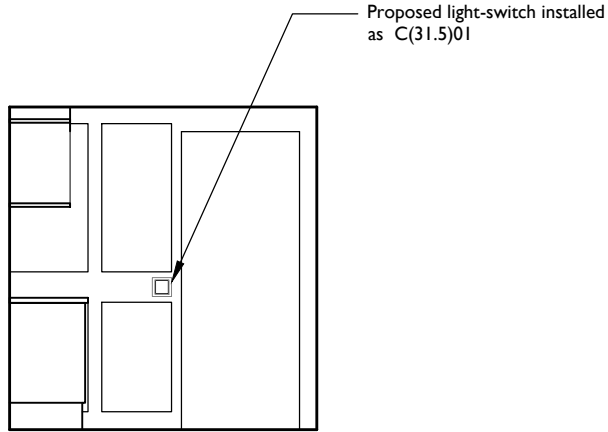


2
000 **Elevation C**
1/50@A3

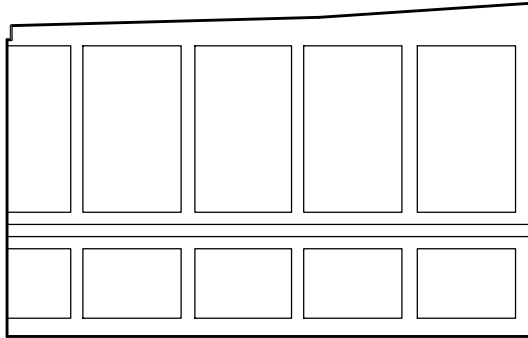

Elevation B
1/50@A3 **3**
000

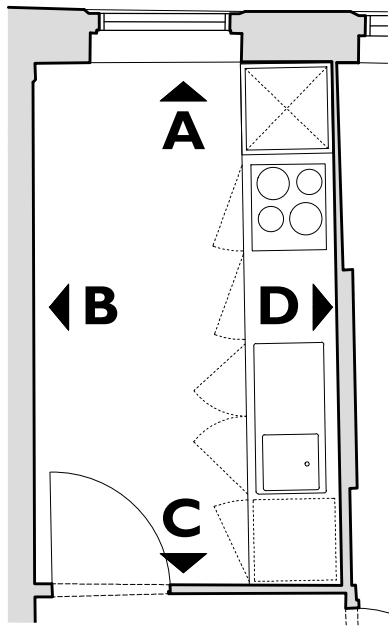

Pelmet proposed to top of wall
units to conceal services
Proposed new kitchen units

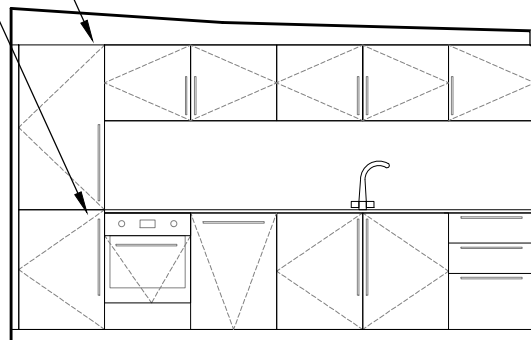

Elevation D
1/50@A3 **4**
000

Notes:

Drawings are based on survey data and may not accurately represent what is physically present.

Do not scale from this drawing. All dimensions are to be verified on site before proceeding with the work.

All dimensions are in millimeters unless noted otherwise.

Purcell shall be notified in writing of any discrepancies.

Key Plan
not to scale

KEY

— Proposed

- - - Demolitions

First Issue 26.05.15 VT RF

ISSUE DATE DRAWN CHECKED DESCRIPTION

CLIENT Kay Georgiou Solicitors

PROJECT 40 Great James Street

DRAWING TITLE Proposed Room Elevations
3-01

SIZE & SCALE A3L 1:50@A3

DRAWING STATUS ISSUED FOR PLANNING

JOB NUMBER 235990


DRAWING NO. A(42)212

REVISION -




PURCELL


15 Bermondsey Square, Tower Bridge Road, London, SE1 3UN ; T: +44(0)20 7397 7171, E: london@purcelluk.com
© PURCELL 2012. PURCELL ® IS THE TRADING NAME OF PURCELL MILLER TRITTON LLP

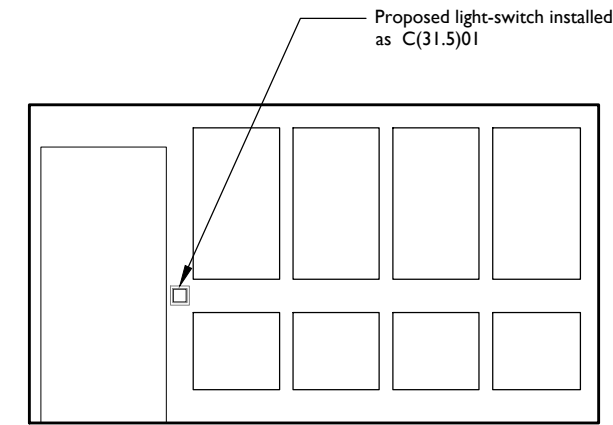



I
000 **Elevation A**
1/50@A3

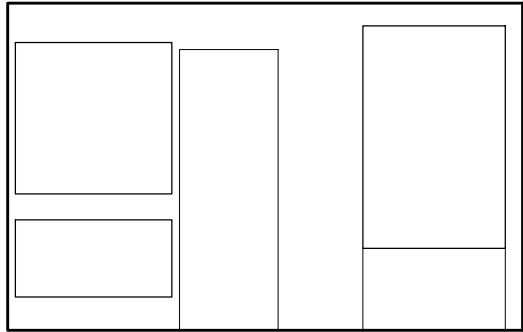

2
000 **Elevation C**
1/50@A3

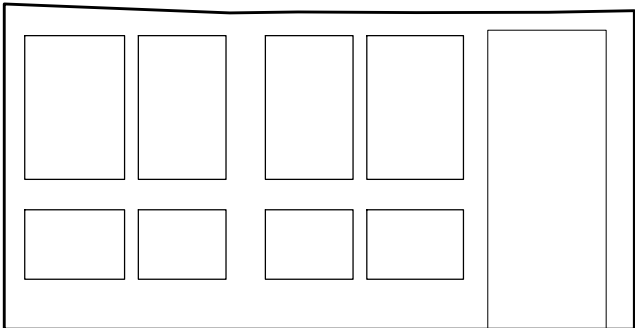

Elevation B
1/50@A3 **3**
000

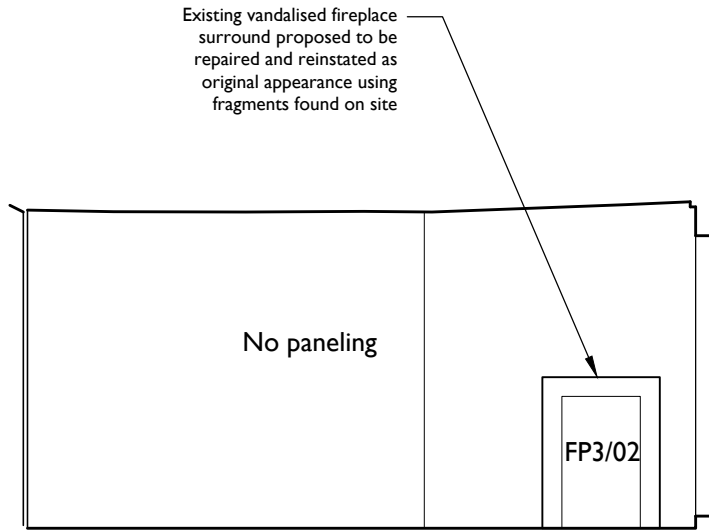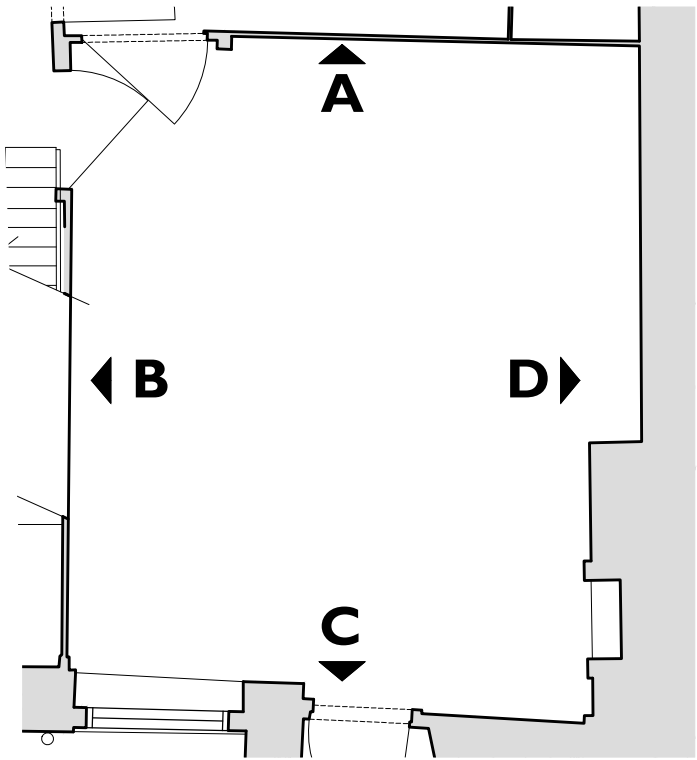

Elevation D
1/50@A3 **4**
000

Notes:

Drawings are based on survey data and may not accurately represent what is physically present.

Do not scale from this drawing. All dimensions are to be verified on site before proceeding with the work.

All dimensions are in millimeters unless noted otherwise.

Purcell shall be notified in writing of any discrepancies.

Key Plan
not to scale

KEY

A	02 Dec 2015	VP	RF	Notes revised
First Issue	26.05.15	RF	DH	

ISSUE	DATE	DRAWN	CHECKED	DESCRIPTION
-------	------	-------	---------	-------------

CLIENT Kay Georgiou Solicitors

PROJECT 40 Great James Street

DRAWING TITLE Proposed Room Elevations
3-03


SIZE & SCALE A3L 1:50@A3

DRAWING STATUS ISSUED FOR PLANNING





JOB NUMBER 235990

DRAWING NO. A(42)214


REVISION A

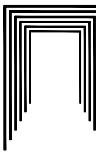

PURCELL

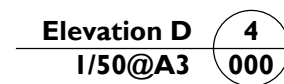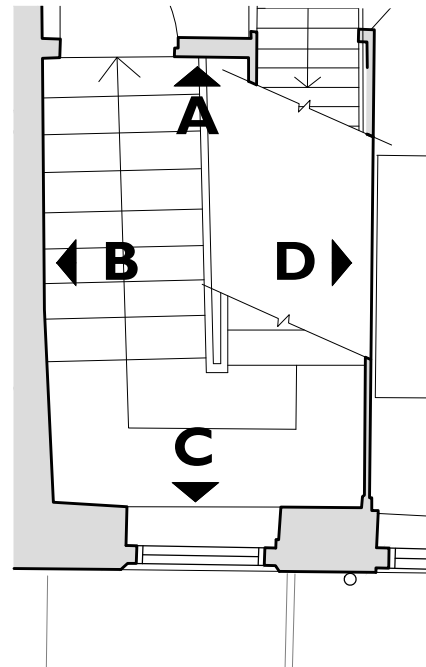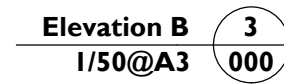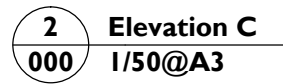


PURCELL

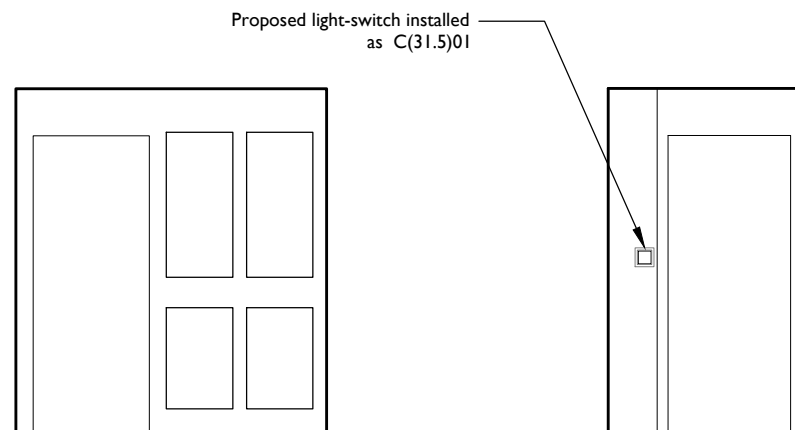


I **Elevation A**
000 **I/50@A3**

2 **Elevation C**
000 **1/50@A3**

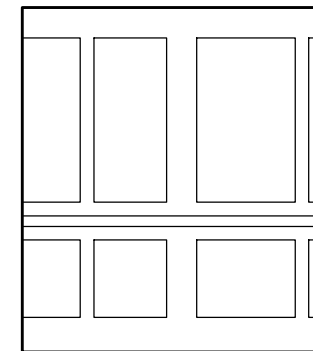

Elevation B
I/50@A3

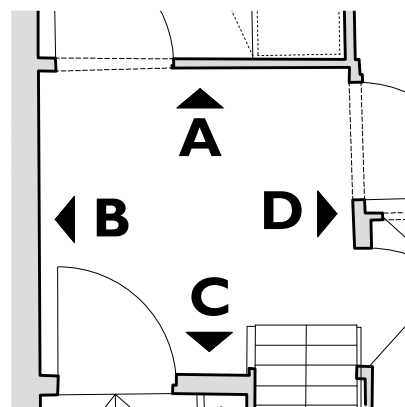

Elevation D
I/50@A3

Notes:

Drawings are based on survey data and may not accurately represent what is physically present.


Do not scale from this drawing. All dimensions are to be verified on site before proceeding with the work.


All dimensions are in millimeters unless noted otherwise.

Purcell shall be notified in writing of any discrepancies.

Key Plan
not to scale

KEY

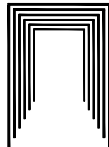First Issue	26.05.15	RF	DH	
ISSUE	DATE	DRAWN	CHECKED	DESCRIPTION
CLIENT	Kay Georgiou Solicitors			
PROJECT	40 Great James Street			
DRAWING TITLE	Proposed Room Elevations 3-06			
SIZE & SCALE	A3L 1:50@A3			
DRAWING STATUS	ISSUED FOR PLANNING			
JOB NUMBER	235990			
DRAWING NO.	A(42)216			
REVISION	-			

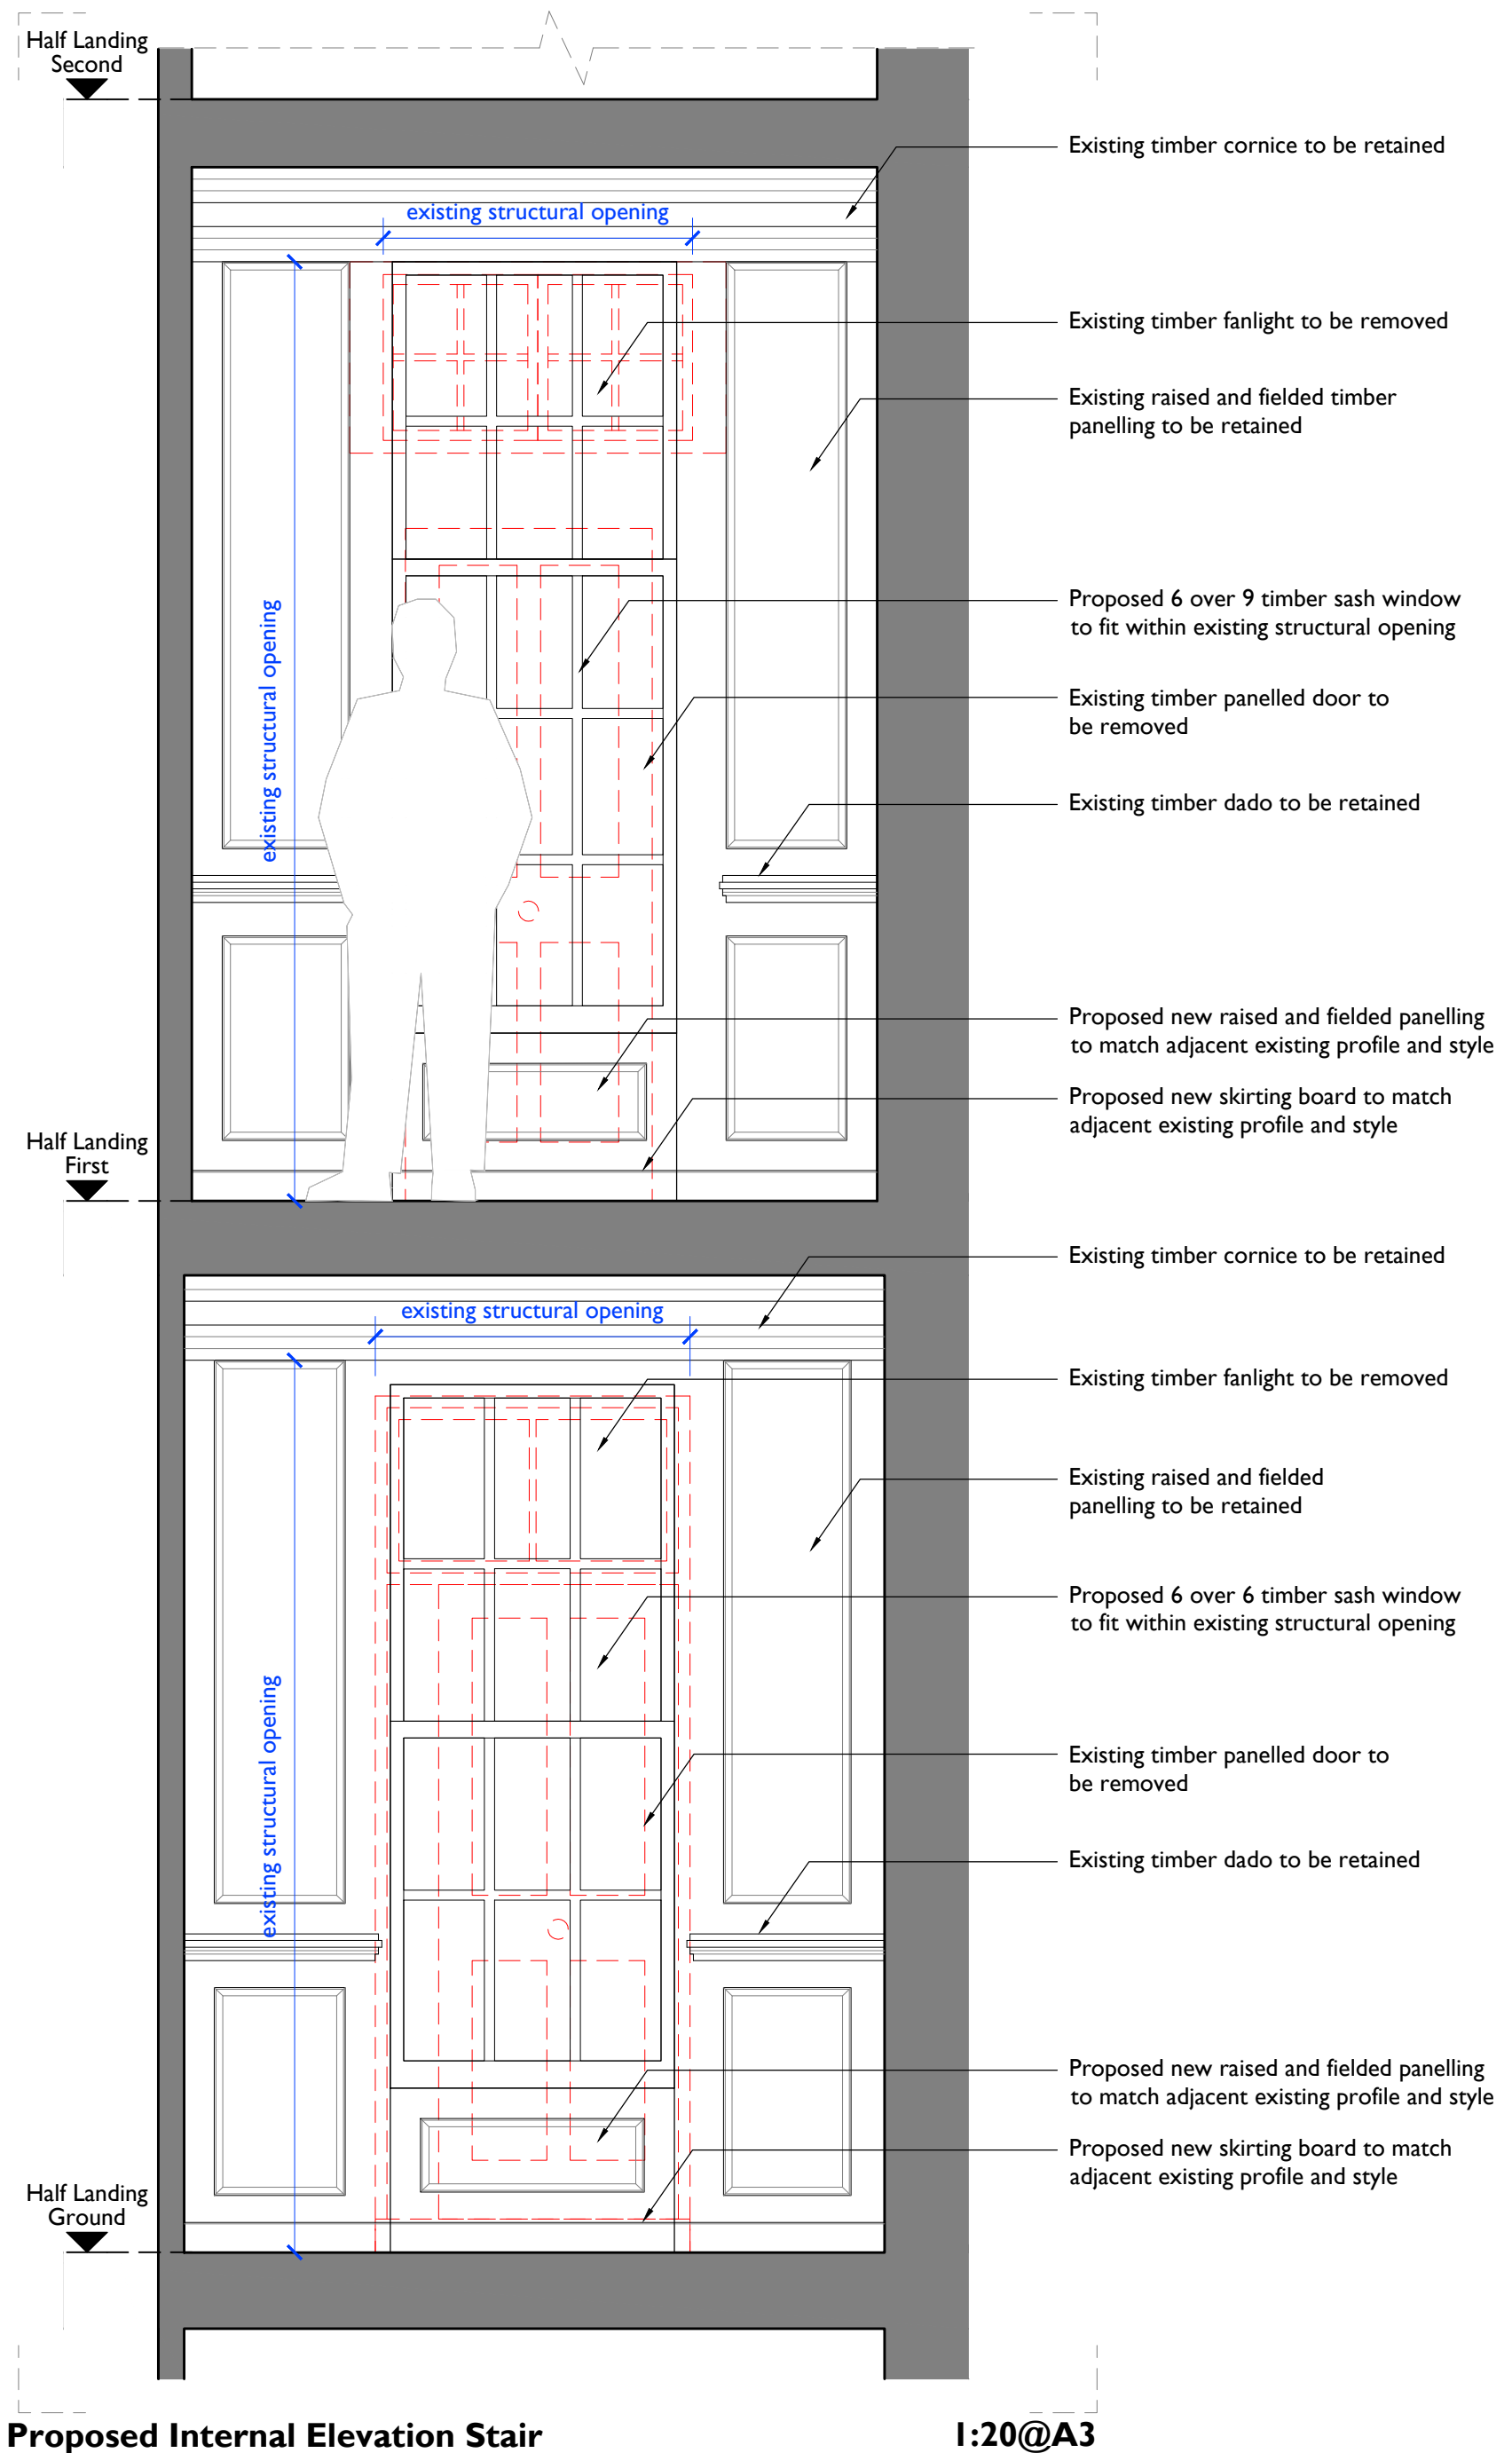

Proposed Internal Elevation Stair

1:20@A3

Notes: Drawings are based on survey data and may not accurately represent what is physically present. Do not scale from this drawing. All dimensions are to be verified on site before proceeding with the work. All dimensions are in millimeters unless noted otherwise. Purcell shall be notified in writing of any discrepancies.	KEY — Demolitions First Issue 12.05.2015 VT RF ISSUE DATE DRAWN CHECKED DESCRIPTION	CLIENT Kay Georgiou Solicitors	DRAWING TITLE Proposed Internal Elevation Stair	JOB NUMBER 235990	 PURCELL
		PROJECT 40 Great James Street	SIZE & SCALE A3P 1:20@A3	DRAWING NO. A(42)220	
			DRAWING STATUS ISSUED FOR PLANNING	REVISION -	

15 Bermondsey Square, Tower Bridge Road, London, SE1 3JN . T: +44(0)20 7397 7171, E: london@purcelluk.com
© PURCELL 2012. PURCELL © IS THE TRADING NAME OF PURCELL MILLER TRITTON LLP