


5 THE GROVE
INTERIOR NOT SURVEYED

4 THE GROVE

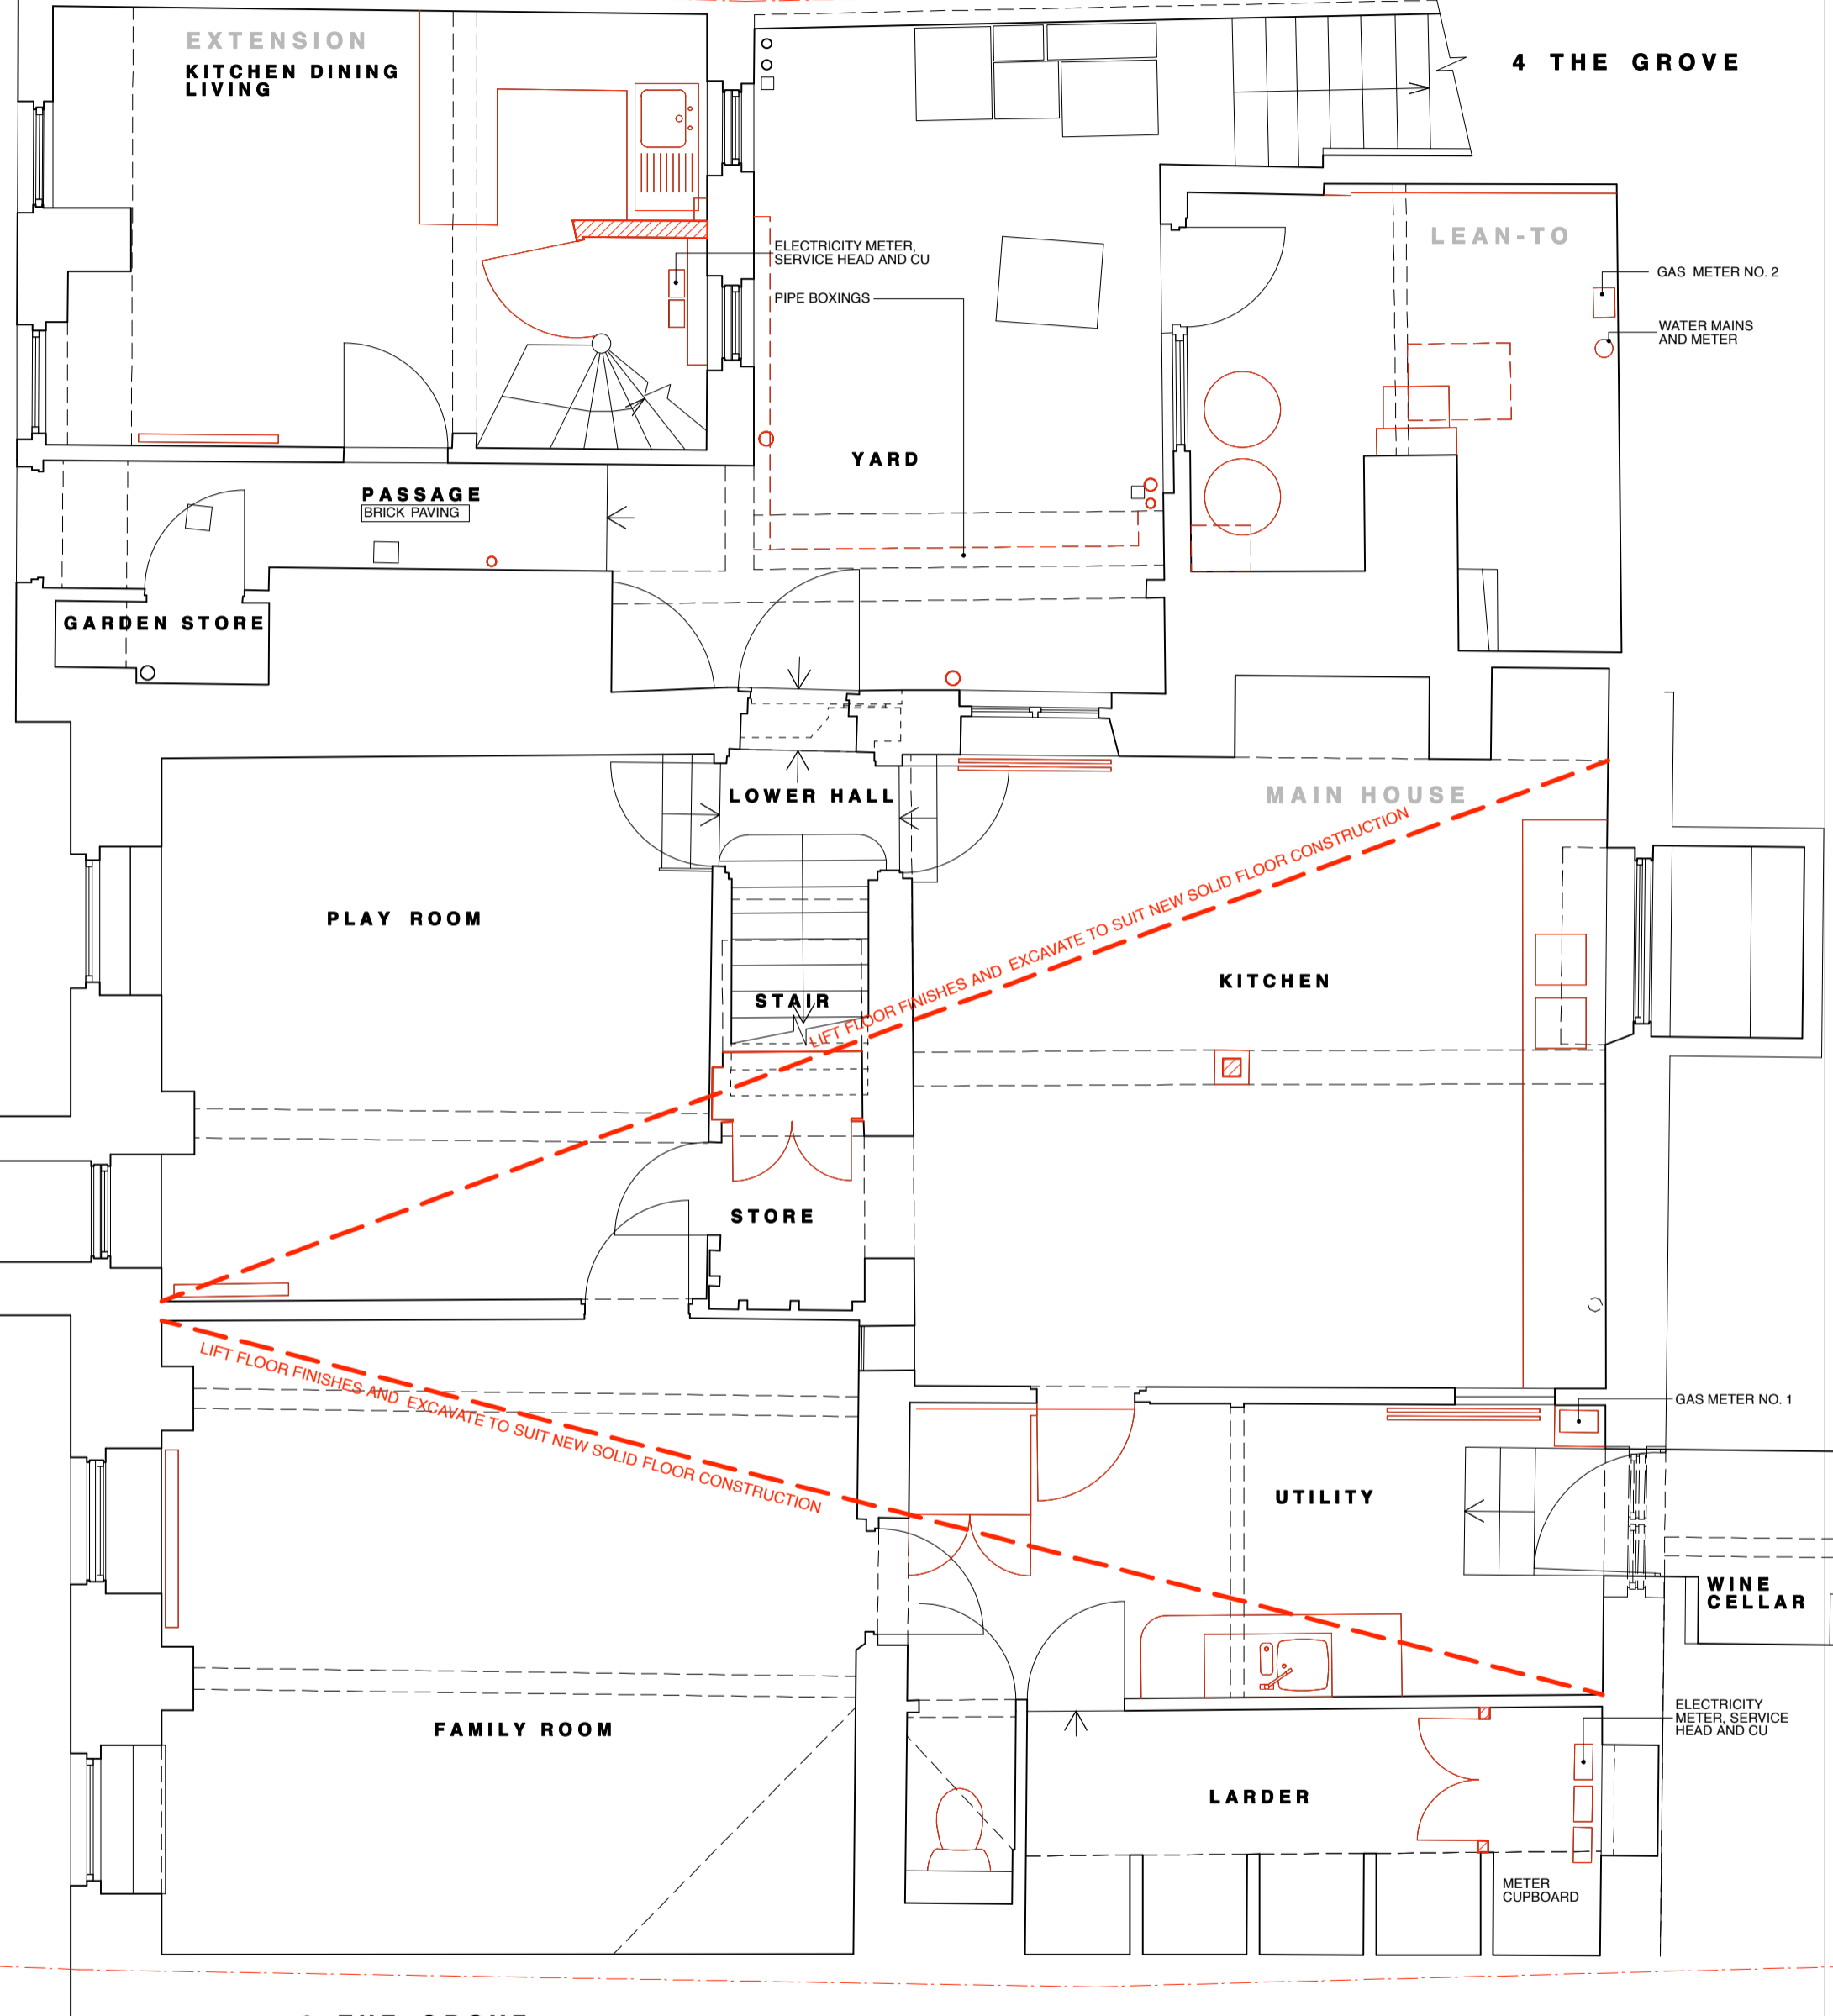

3 THE GROVE
INTERIOR NOT SURVEYED


Lisa Shell
architects

1A Tom Campbell Road, London N16 6UY
02042751073 | mail@lisashellarchitects.co.uk
www.lisashellarchitects.co.uk

REVISIONS/ ISSUE

01/12/15
ISSUE TO REDHILLS
FOR INFO
02/12/15 A
ISSUE TO PLANNING
FOR APPROVAL

PLEASE USE SCALE BAR TO TAKE MEASUREMENTS WHEN READING FROM PDFS

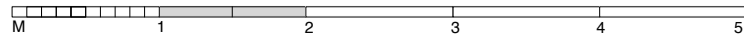

KEY

ITEM FOR DEMOLITION

4 THE GROVE N6

**LOWER GROUND FLOOR
DEMOLITION PLAN
AS PROPOSED
GRO/D/001/A**

1:50 @ A3
DO NOT SCALE FROM THIS DRAWING
REFER ALL DISCREPANCIES TO ARCHITECT



5 THE GROVE
INTERIOR NOT SURVEYED

4 THE GROVE

3 THE GROVE
INTERIOR NOT SURVEYED

EXTENSION

BEDROOM 7

SHOWER ROOM

LANDING

BACK STAIR

SIDE EXTENSION

GUEST WC

LEAN-TO

CONCRETE COPINGS
FELT ROOF
FIXED ROOFLIGHT

BOILER TERMINATIONS
EXTRACT COWL

BED

FIRST HALF LANDING

MAIN HOUSE

DINING

ENTRANCE HALL

LANDING

LIVING

RECEPTION


Lisa Shell
architects

1A Long Campbell Road, London N16 8UY
02042751073 | email@lisashellarchitects.co.uk
www.lisashellarchitects.co.uk

REVISIONS/ ISSUE

01/12/15
ISSUE TO REDHILLS
FOR INFO
02/12/15 A
ISSUE TO PLANNING
FOR APPROVAL

PLEASE USE SCALE BAR TO TAKE MEASUREMENTS WHEN READING FROM PDFS

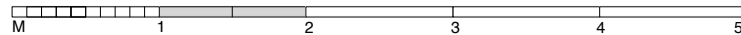


KEY

ITEM FOR DEMOLITION

4 THE GROVE N6

**UPPER GROUND FLOOR
DEMOLITION PLAN
AS PROPOSED
GRO/D/002/A**

1:50 @ A3
DO NOT SCALE FROM THIS DRAWING
REFER ALL DISCREPANCIES TO ARCHITECT

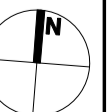

5 THE GROVE
INTERIOR NOT SURVEYED

EXTENSION

4 THE GROVE

BEDROOM 8

SIDE EXTENSION

WC

WC

BEDROOM 6
STORE

DRESSING ROOM

SECOND HALF
LANDING

MAIN HOUSE

BEDROOM 6

ENSUITE GUEST
BATHROOM

FIRST FLOOR
LANDING

BEDROOM 1

BEDROOM 2

3 THE GROVE
INTERIOR NOT SURVEYED


Lisa Shell
architects

1A Long Campbell Road, London N16 8UY
02042751973 | email@lisashellarchitects.co.uk
www.lisashellarchitects.co.uk

REVISIONS/ ISSUE

01/12/15
ISSUE TO REDHILLS
FOR INFO
02/12/15 A
ISSUE TO PLANNING
FOR APPROVAL

PLEASE USE SCALE BAR TO TAKE MEASUREMENTS WHEN READING FROM PDFS

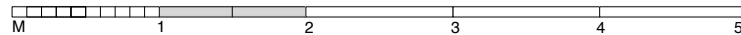

KEY

ITEM FOR DEMOLITION

4 THE GROVE N6

**FIRST FLOOR
DEMOLITION PLAN
AS PROPOSED
GRO/D/003/A**

1:50 @ A3
DO NOT SCALE FROM THIS DRAWING
REFER ALL DISCREPANCIES TO ARCHITECT



5 THE GROVE
INTERIOR NOT SURVEYED

EXTENSION

4 THE GROVE

LEAD LINED BOX GUTTERS
PIPE BOXINGS
CLAY TILE ROOFS
ZINC ROOF

SIDE EXTENSION

MAIN HOUSE
KITCHENETTE

BEDROOM 5

SECOND
FLOOR
LANDING

LOBBY BATHROOM

HATCHES OVER

BEDROOM 3

BEDROOM 4

3 THE GROVE
INTERIOR NOT SURVEYED


Lisa Shell
architects

1 Allonby Campbell Road, London N16 8UY
02042751973 | email@lisashellarchitects.co.uk
www.lisashellarchitects.co.uk

REVISIONS/ ISSUE

01/12/15
ISSUE TO REDHILLS
FOR INFO
02/12/15 A
ISSUE TO PLANNING
FOR APPROVAL

PLEASE USE SCALE BAR TO TAKE MEASUREMENTS WHEN READING FROM PDFS

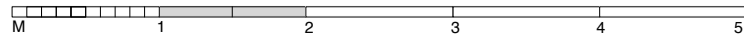

KEY

ITEM FOR DEMOLITION

4 THE GROVE N6

**SECOND FLOOR
DEMOLITION PLAN
AS PROPOSED
GRO/D/004/A**

1:50 @ A3
DO NOT SCALE FROM THIS DRAWING
REFER ALL DISCREPANCIES TO ARCHITECT



5 THE GROVE
INTERIOR NOT SURVEYED

EXTENSION

4 THE GROVE

LEAD LINED BOX GUTTERS
CHIMNEY STACK
CLAY TILE ROOFS
FLAT ZINC ROOF

WATER STORAGE TANKS

DORMER
ZINC LINED VALLEY GUTTER
ACCESS HATCHES TO
SECOND FLOOR LANDING

ACCESS HATCH TO ROOF

MAIN HOUSE
FRONT LOFT

CHIMNEY BREAST

REAR LOFT

3 THE GROVE
INTERIOR NOT SURVEYED

DORMER

DORMER


Lisa Shell
architects

1A Long Campbell Road, London N16 8UY
02042751073 | info@lisashellarchitects.co.uk
www.lisashellarchitects.co.uk

REVISIONS/ ISSUE

01/12/15
ISSUE TO REDHILLS
FOR INFO
02/12/15 A
ISSUE TO PLANNING
FOR APPROVAL

PLEASE USE SCALE BAR TO TAKE MEASUREMENTS WHEN READING FROM PDFS

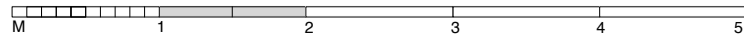

KEY

ITEM FOR DEMOLITION

4 THE GROVE N6

**LOFT
DEMOLITION PLAN
AS PROPOSED
GRO/D/005/A**

1:50 @ A3

DO NOT SCALE FROM THIS DRAWING
REFER ALL DISCREPANCIES TO ARCHITECT



5 THE GROVE

4 THE GROVE

LEAD LINED BOX GUTTERS
CHIMNEY STACK
CLAY TILE ROOFS
FLAT ZINC ROOF

DORMER
ZINC LINED VALLEY GUTTER

ACCESS HATCH TO ROOF

TV AERIAL

3 THE GROVE

CHIMNEY STACK


Lisa Shell
architects

1A Donn Campbell Road, London N16 6UY
02042751973 | info@lisashellarchitects.co.uk
www.lisashellarchitects.co.uk

REVISIONS/ ISSUE

01/12/15
ISSUE TO REDHILLS
FOR INFO
02/12/15 A
ISSUE TO PLANNING
FOR APPROVAL

PLEASE USE SCALE BAR TO TAKE MEASUREMENTS WHEN READING FROM PDFS

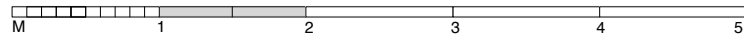

KEY

ITEM FOR DEMOLITION

4 THE GROVE N6

**ROOF
DEMOLITION PLAN
AS PROPOSED
GRO/D/006/A**

1:50 @ A3
DO NOT SCALE FROM THIS DRAWING
REFER ALL DISCREPANCIES TO ARCHITECT

